




DECK ROOF PLAN
SCALE 1:100

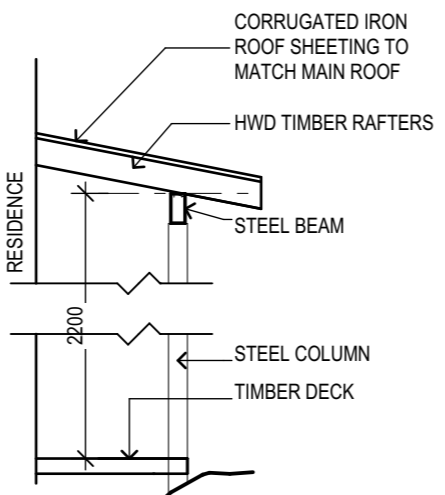

SECTION
N.T.S.

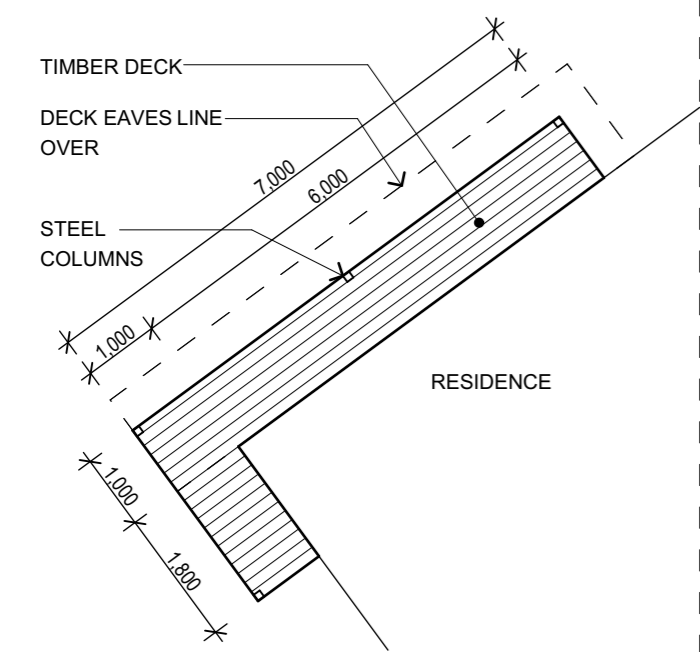

DECK PLAN
SCALE 1:100

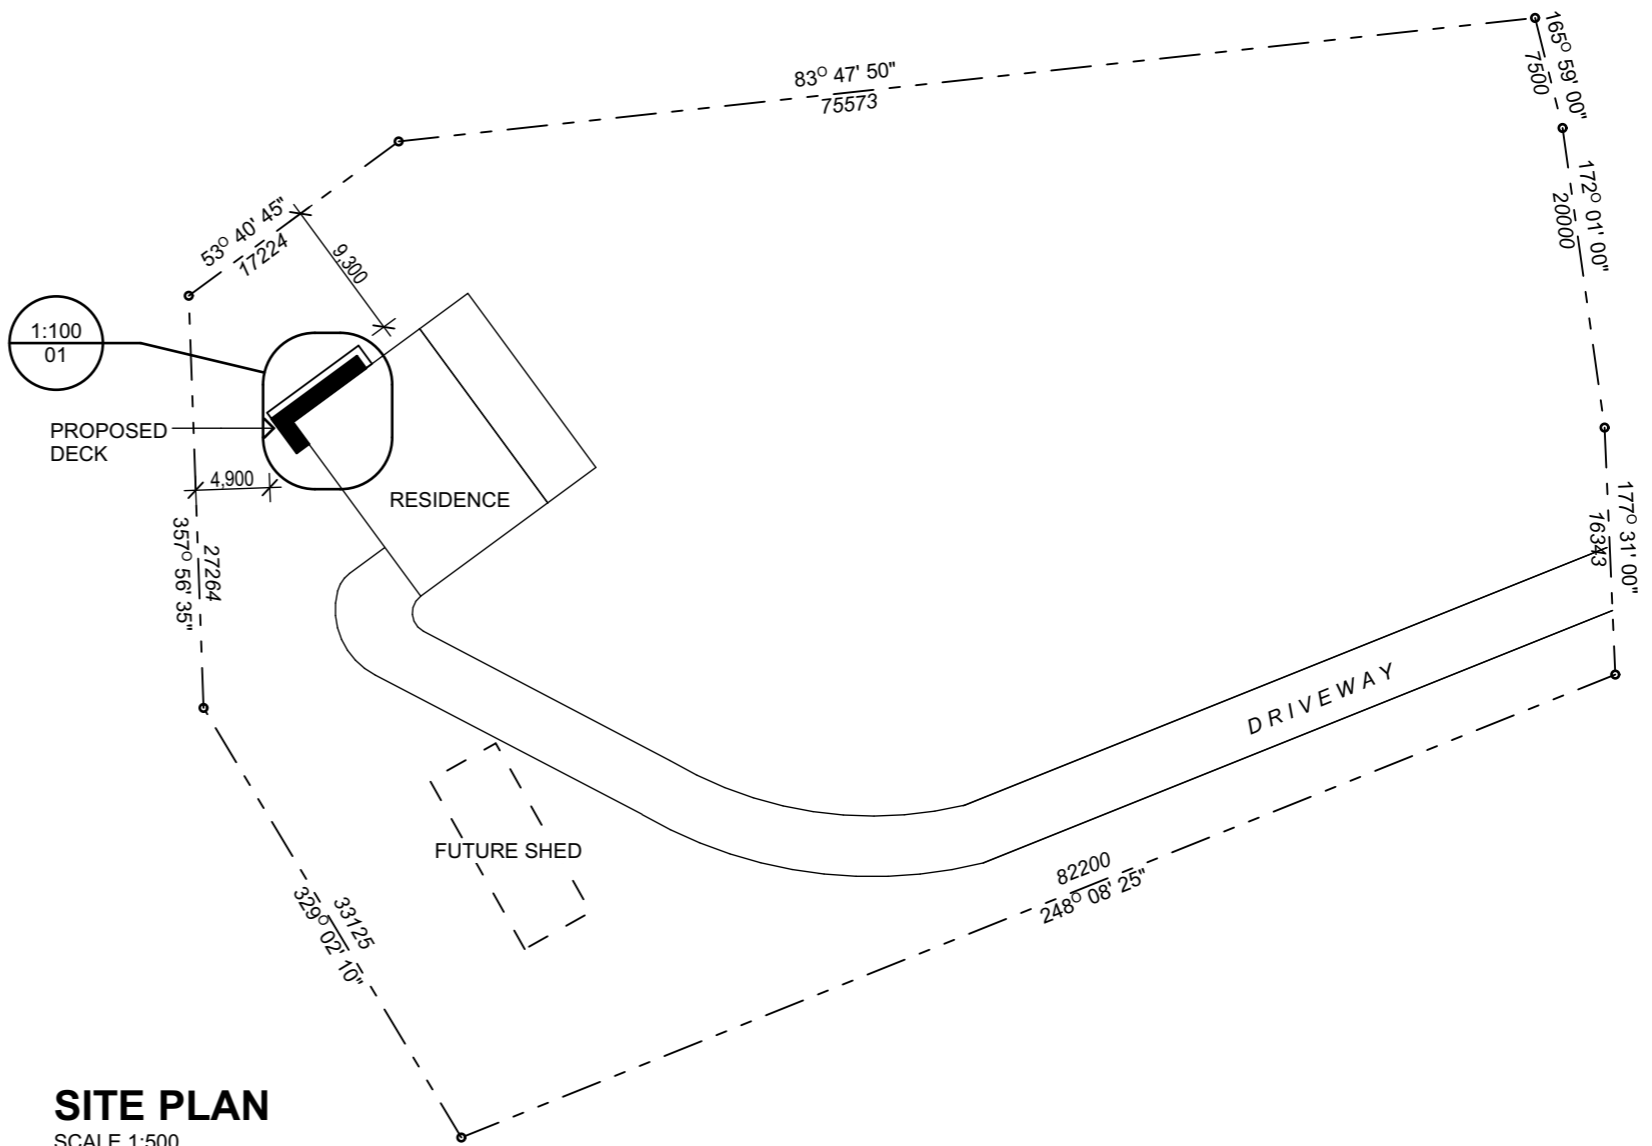

SITE PLAN
SCALE 1:500

FINLAY CRESCENT

THIS DRAWING AND ITS' CONTENTS ARE COPYRIGHT OF THE AUTHOR. UNAUTHORISED USE OR REPRODUCTION OF THIS DRAWING EITHER WHOLLY OR IN PART WITHOUT WRITTEN PERMISSION INFRINGES COPYRIGHT

DO NOT SCALE FROM THE DRAWING ALL DIMENSIONS ARE TO BE CONFIRMED ON SITE

REV	DESCRIPTION	Date

Builder

JMK BUILDERS
PORT DOUGLAS
email: joel@jmkbuilders.com.au

Client

DEAN MILLER & NICOLE RUMNY

Job Title

PROPOSED DECK TO RESIDENCE
LOT 4 (19-21) FINLAY CRESCENT
OAK BEACH

Drawing Status

FOR APPROVAL

Date Published 22/07/2016

Scale Bar

Drawing Title

PLANS & SECTION

Job Number **JMK_003** Dwg Number **WD01** Revision -