


Appendix I – Amended Site Plan (Buchan)


[illegible]

Keyplan

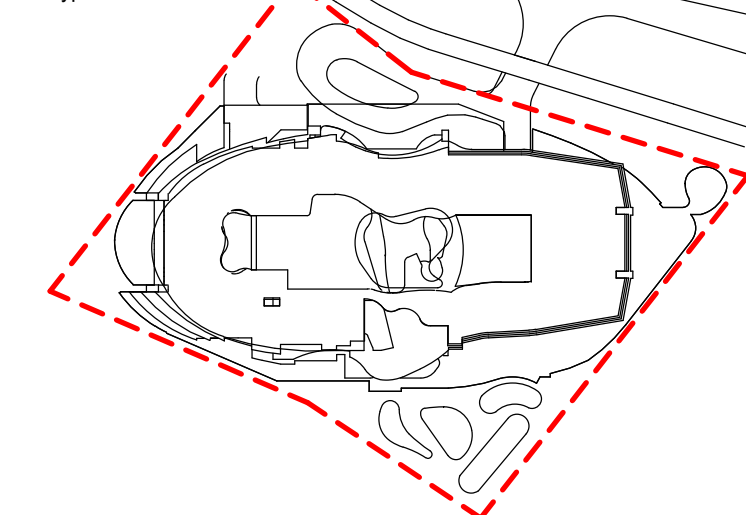

Nominated Architect: Anthony Palamara QLD ARN 5628
Do not scale this drawing. Verify all dimensions on site before commencing
any work. Copyright © 2021 Buchanan. This drawing remains the property of
The Buchanan Group Australia Pty Ltd. Reproduction in whole or in part with-
out prior consent is forbidden.

Fig

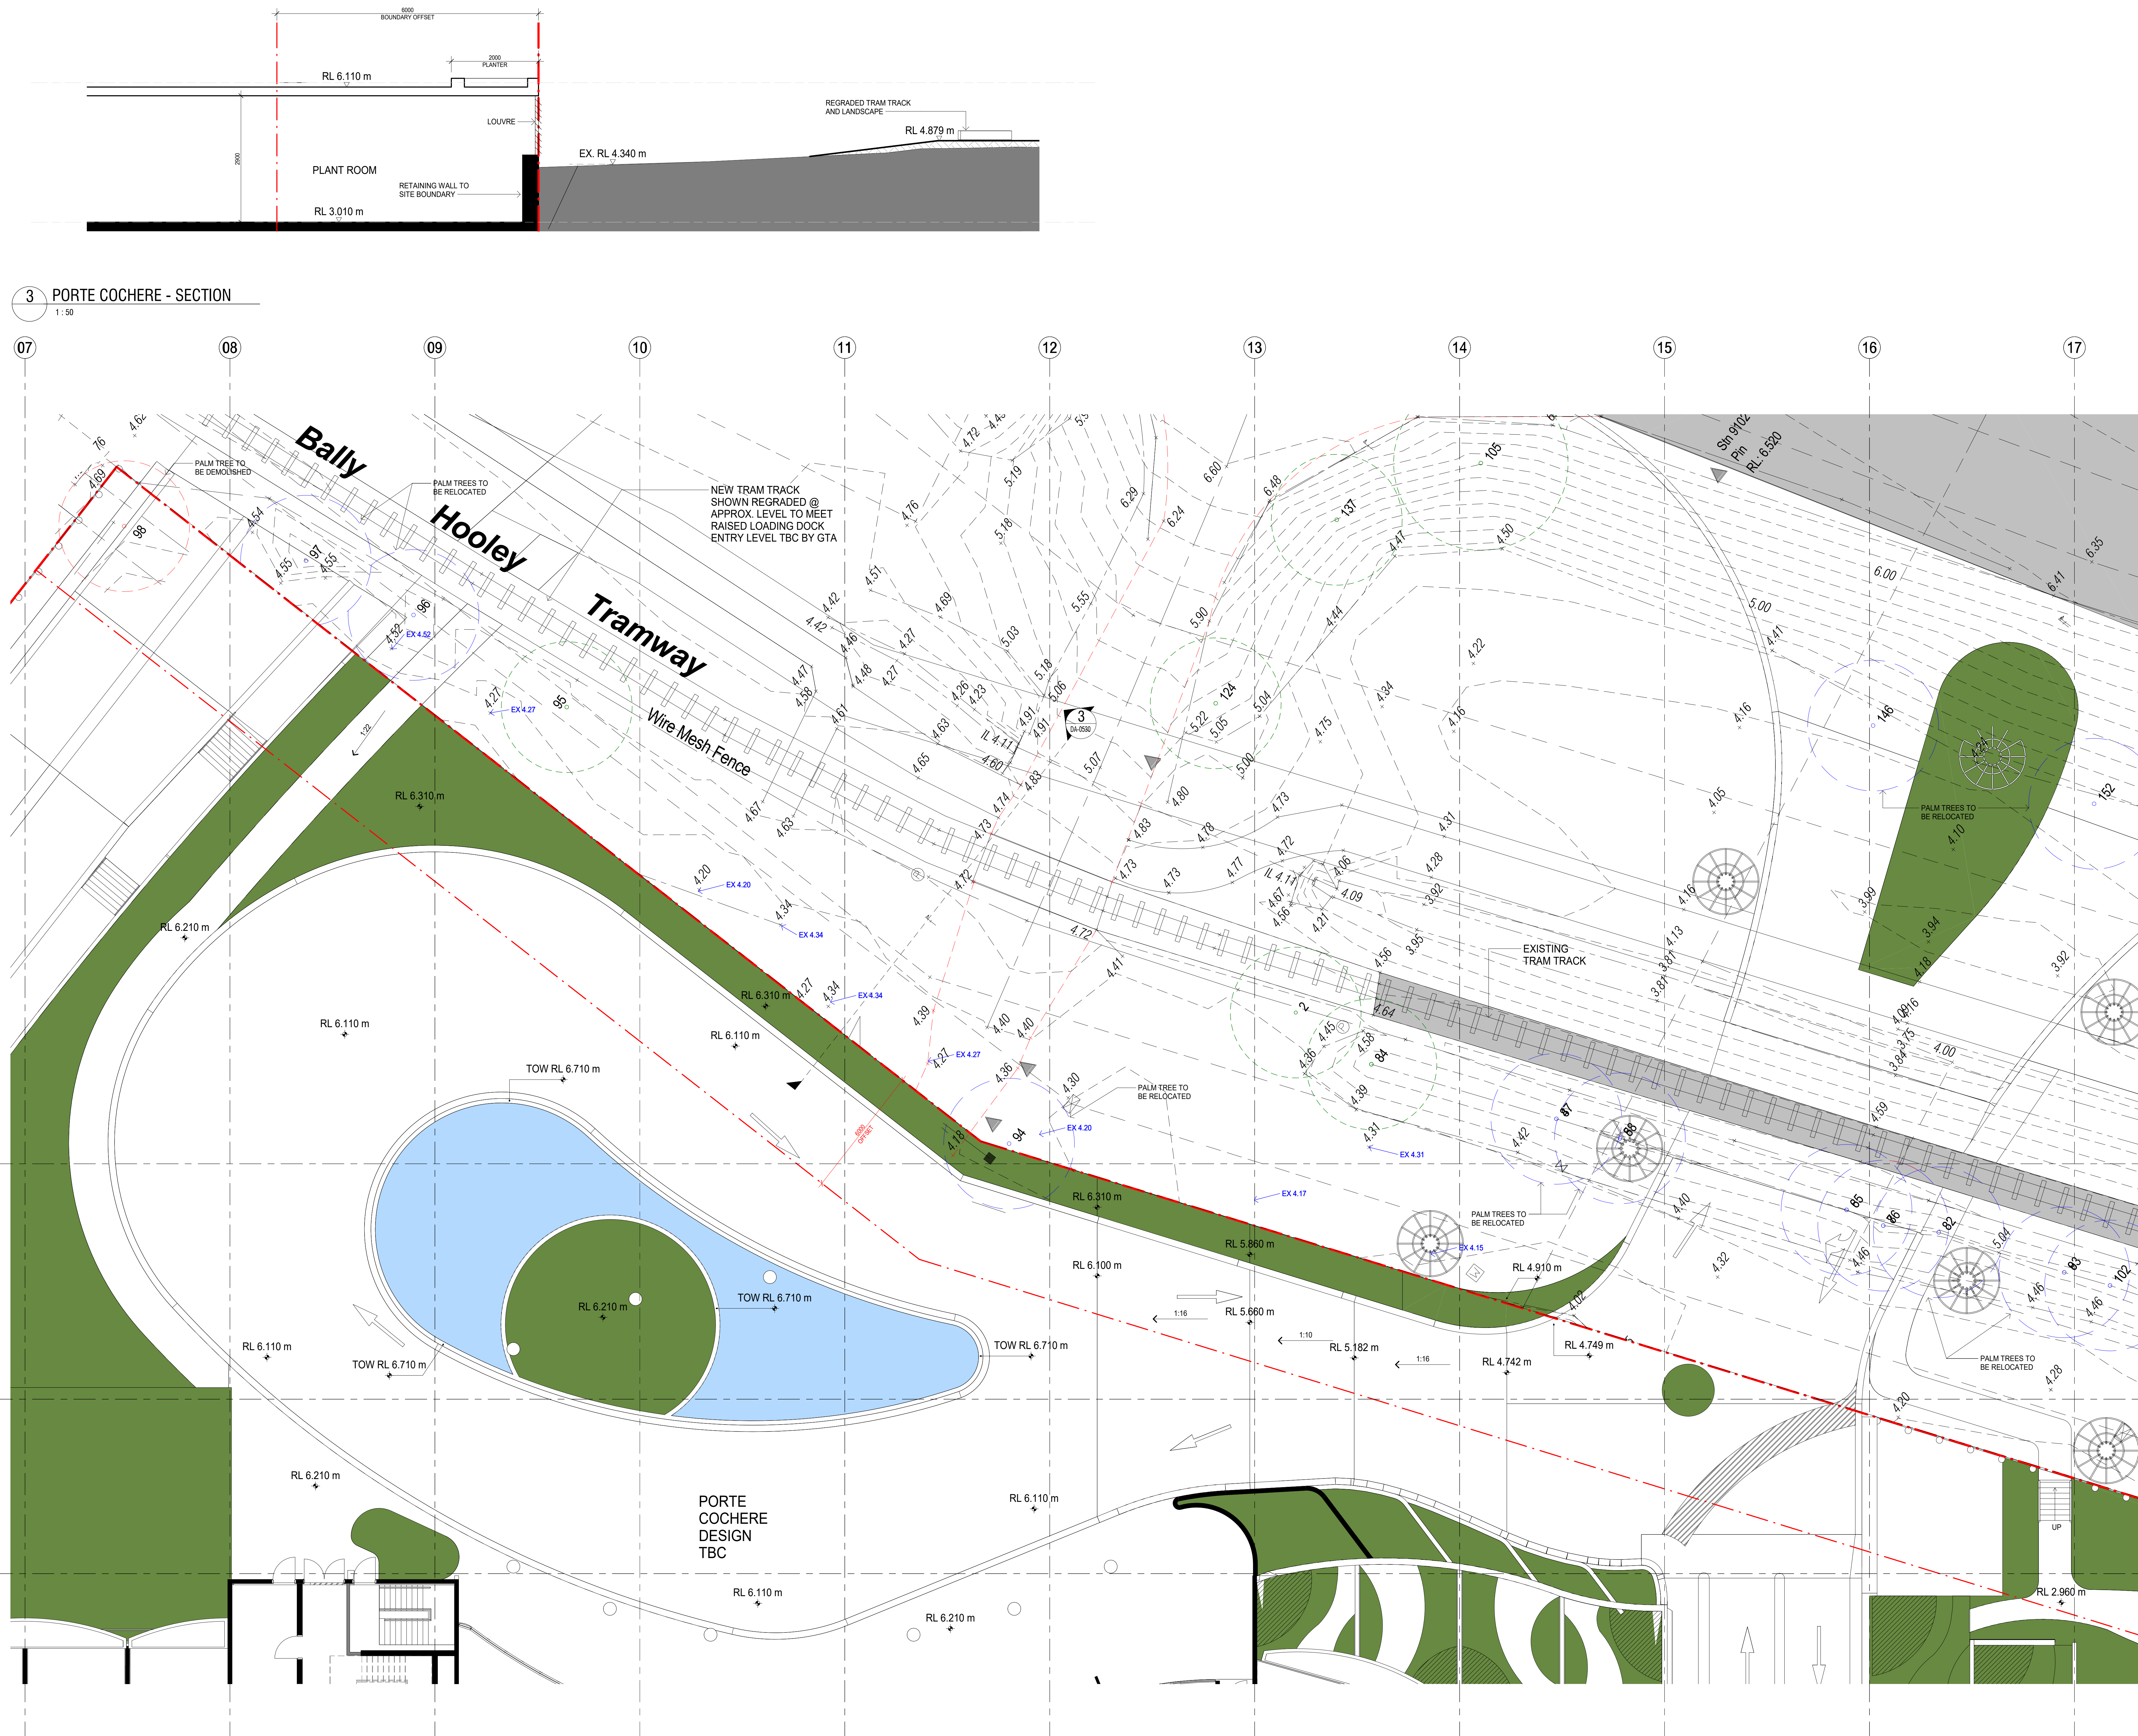

CHIODO
corporation

PURE PROJECTS
PROJECT MANAGEMENT

BSE
TRUE PARTNERS

ADP
Consulting / Engineering

NORTHROP

mckenzie
group

studio

carter

DURIE CO DESIGN

Project

FAIRMONT RESORT

71-85 Port Douglas Rd, Port Douglas QLD 4877, Australia

Project Number	219194	
Status	DA SUBMISSION	
Date Plotted	2/15/2021 1:06:34 PM	
Date Issued	19/02/2021	
Scale	As indicated @A0	
Drawing Title	DETAIL PLAN SITE PLAN OF PORTE COCHERE	

Drawing Number **DA-0530**

BUCHAN

Sydney Studio
+ 61 2 9566 1611 / buchangroup.com.au