


ROAD WORKS PLAN
SCALE 1:300

NOTES:

1. ALL WORKS AND MATERIALS TO BE IN ACCORDANCE WITH FNQROC DEVELOPMENT MANUAL GUIDELINES AND SPECIFICATIONS
2. REFER TO THE FOLLOWING FNQROC STANDARD DRAWINGS:
S1000F - CONCRETE KERB & CHANNEL
S1016C - KERB RAMP
S1035D - PATHS/ BIKEWAYS
3. ALL SIGNAGE & PAVEMENT MARKING TO BE INSTALLED IN ACCORDANCE WITH AS 1742 MANUAL OF UNIFORM TRAFFIC DEVICES.
4. LOCATION OF ALL EXISTING SERVICES TO BE CONFIRMED PRIOR TO CONSTRUCTION BY CONTRACTOR THROUGH LIAISON WITH RELEVANT AUTHORITIES.
5. WHERE POSSIBLE EXISTING TREES ARE TO BE RETAINED.

LEGEND:

- EXISTING EDGE OF SEAL
- EXISTING STORMWATER CULVERT
- PROPOSED PAVEMENT CROWN
- PROPOSED PAVEMENT WIDENING AREA
- PROPOSED ASPHALT SEAL AREA
- PROPOSED CONCRETE FOOTPATH
- PROPOSED CONCRETE APRON

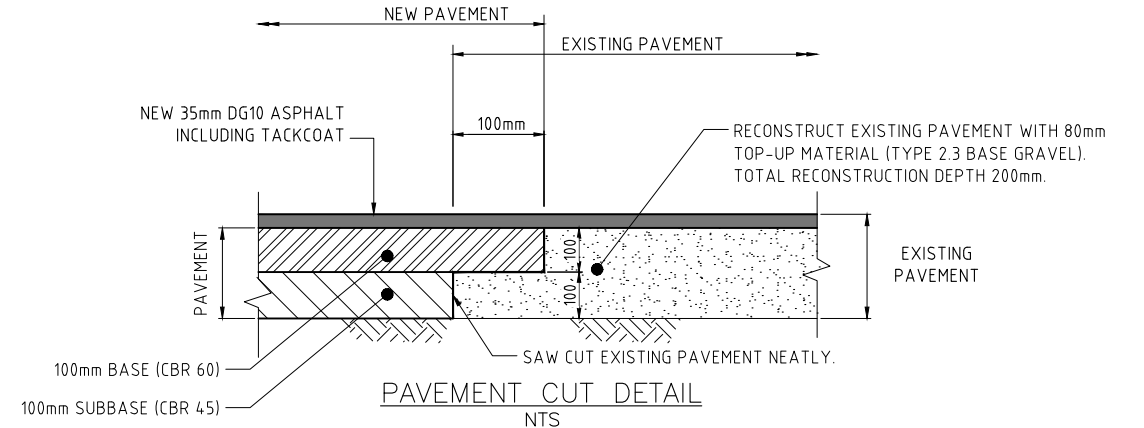

REVISIONS	HORIZ. DATUM		MGA		CERTIFICATION	
	No.	BY	DATE	DESCRIPTION	DRG. FILE	DATE
0	N.P	21/04/20	FOR CONSTRUCTION			
A	N.P	09/04/20	PRELIMINARY ISSUE			

VERT. DATUM: AHD
M. LANCINI RPEQ 18786
COPYRIGHT ©
These designs and drawings are copyright and are not to be used or reproduced without the written permission of MAL ENGINEERS PTY LTD (ACN 636 773 781). The contents of this drawing are electronically generated, are confidential and may only be used for the purpose for which they were intended. This is an uncontrolled document issued for information purposes only, unless the checked sections are signed and approved. Figured dimensions take precedence over scale. Do not scale from this drawing.

MAL ENGINEERS
m 0400 478 070
e michael.lancini@malengineers.com.au

DOUGLAS SHIRE COUNCIL
TEAMSTERS PARK, CRAIGLIE (LOT 108 ON SR538)
PROPOSED CARPARK UPGRADE
ROADWORKS PLAN

SCALE	1:300 (A1)
SHEET	SHEET 1 OF 2
REVISION	A 0
DRG No.	Q20023-001