

LEGEND

EXISTING WATER SUPPLY TRUNK INFRASTRUCTURE

- Water Main
- Pump Station
- Water Treatment Plant
- Reservoir
- Bore
- Raw Water Intake

GENERAL

- Property Boundary
- Water Supply Charges Catchment

DAGMAR

UPPER DAINTREE

DAINTREE (W4)

WME078


WME079

WME080

WME081

WIE02


STEWART CREEK VALLEY

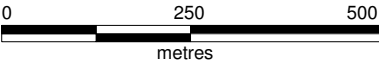

Scale 1:10 000 @ A3



KEY MAP

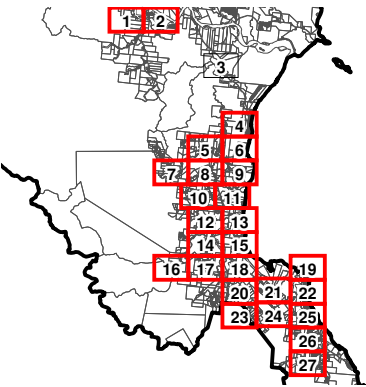

Data Used Under Licence
to Cairns Regional Council

Drawn: TN

Checked: SB

Approved: NC

Date: 12/05/2010

Rev: 1.5

DOUGLAS
SHIRE COUNCIL

DOUGLAS SHIRE COUNCIL

ADOPTED CHARGES RESOLUTION 2015

EXISTING WATER SUPPLY TRUNK INFRASTRUCTURE

PROJECT NUMBER:
0706-1

GRID:

1

DRAWING:

DSC_PIP_EW_001.WOR


LEGEND




EXISTING WATER SUPPLY TRUNK INFRASTRUCTURE

- Water Main
- Pump Station
- Water Treatment Plant
- Reservoir
- Bore
- Raw Water Intake


GENERAL

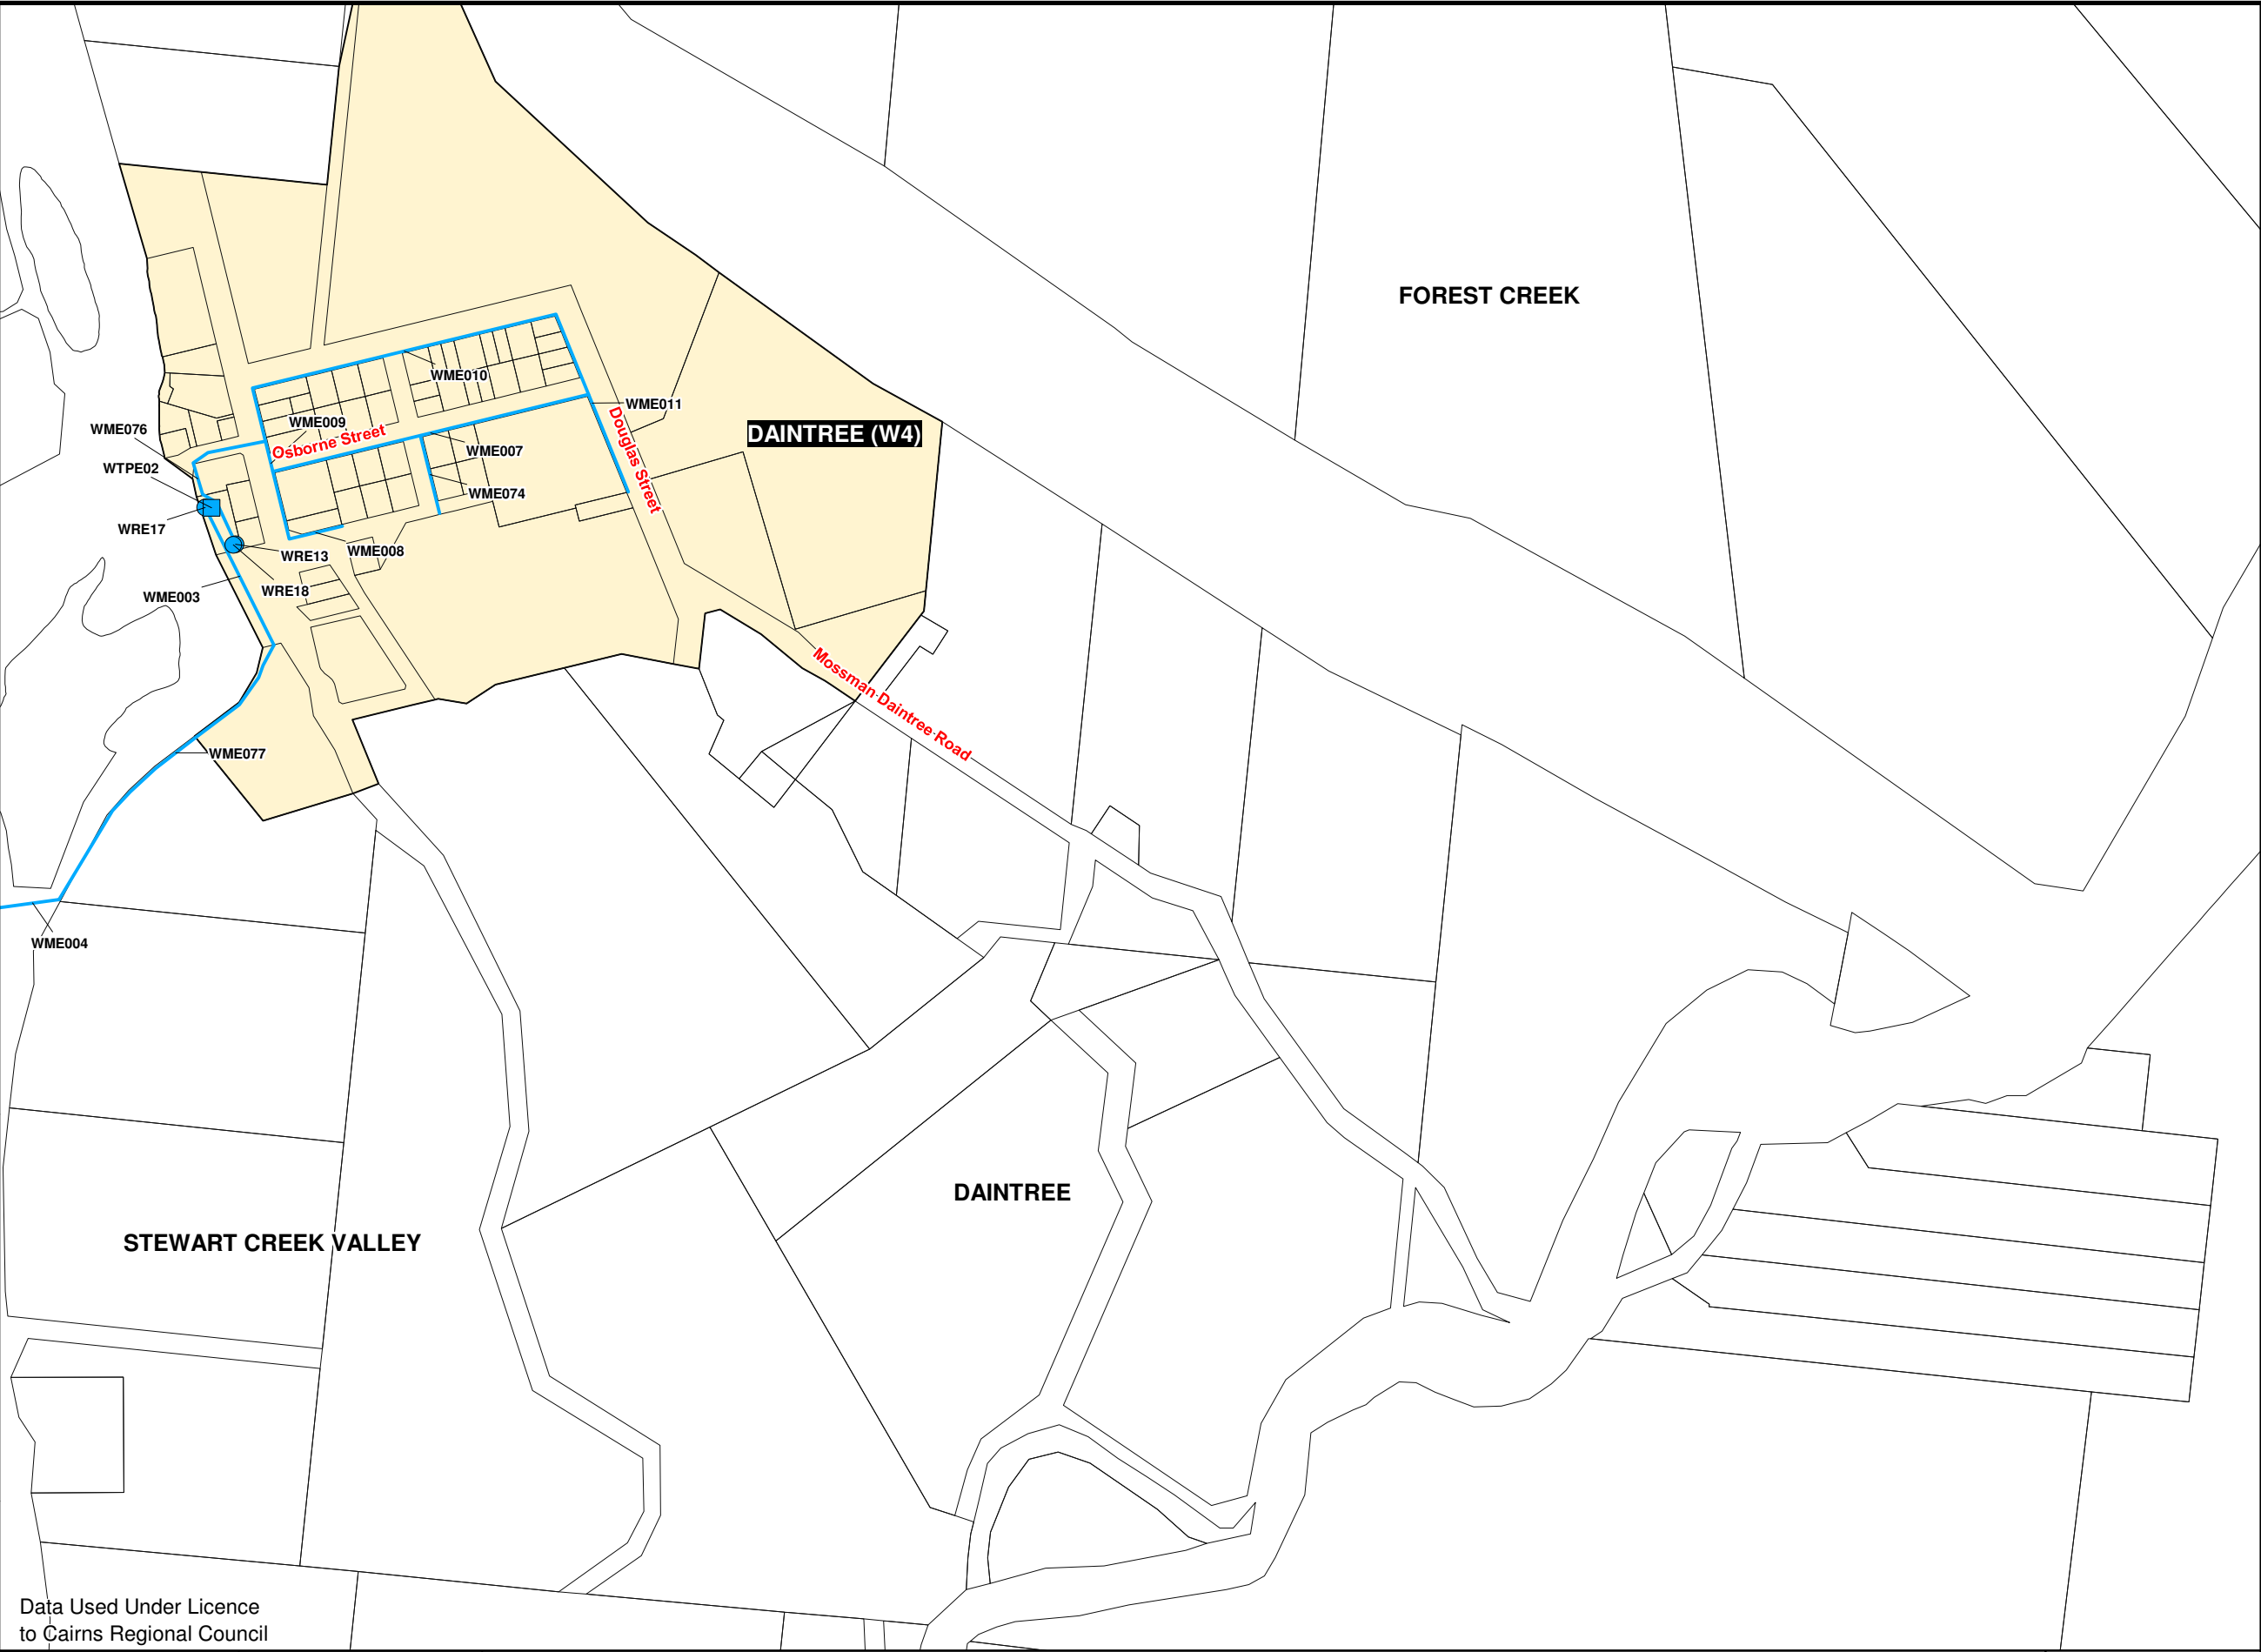
- Property Boundary
- Water Supply Charges Catchment

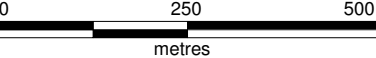



Scale 1:10 000 @ A3



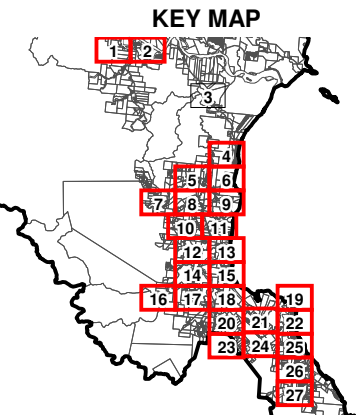

Data Used Under Licence
to Cairns Regional Council

Drawn: TN

Checked: SB

Approved: NC

Date: 12/05/2010

Rev: 1.5



DOUGLAS SHIRE COUNCIL
ADOPTED CHARGES RESOLUTION 2015

EXISTING WATER SUPPLY TRUNK INFRASTRUCTURE

PROJECT NUMBER:
0706-1

GRID:
2

DRAWING:
DSC_PIP_EW_002.WOR

LEGEND

EXISTING WATER SUPPLY TRUNK INFRASTRUCTURE

- Water Main
- Pump Station
- Water Treatment Plant
- Reservoir
- Bore
- Raw Water Intake

GENERAL

- Property Boundary
- Water Supply Charges Catchment





0 250 500
metres

Scale 1:10 000 @ A3



KEY MAP

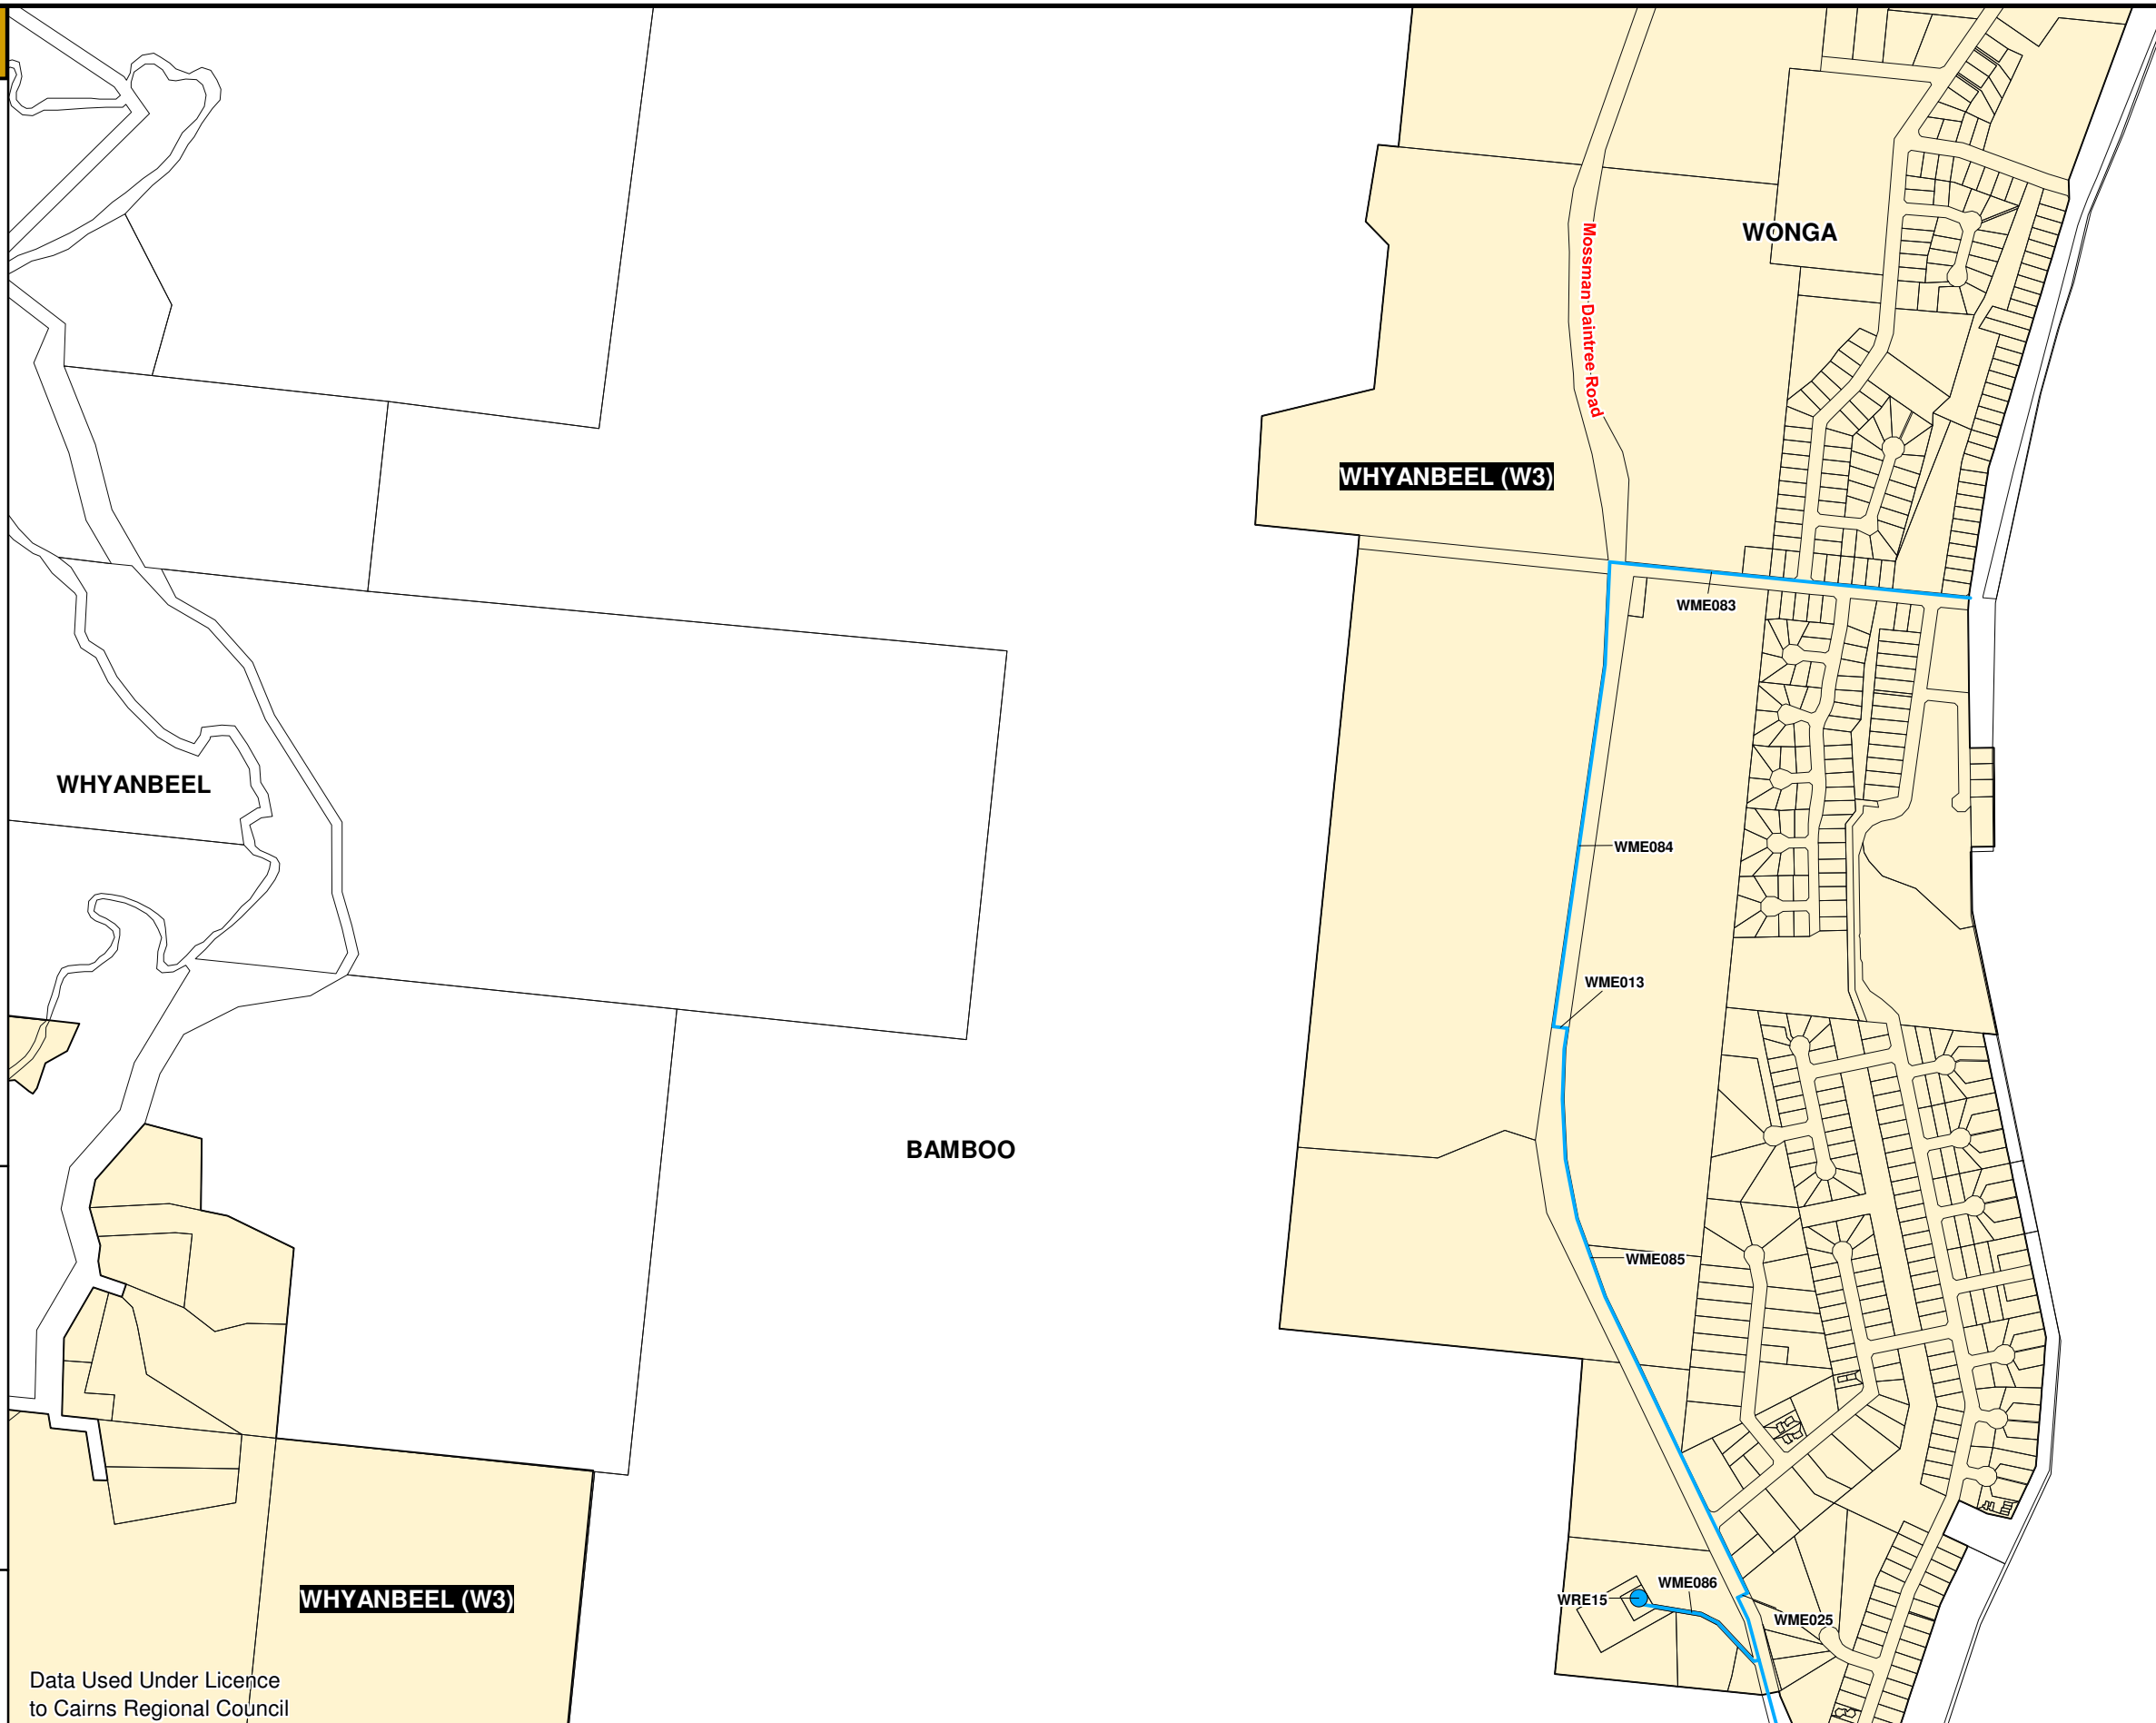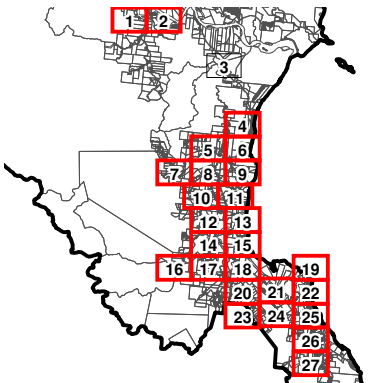

Data Used Under Licence
to Cairns Regional Council

Drawn: TN

Checked: SB

Approved: NC

Date: 12/05/2010

Rev: 1.5

DOUGLAS
SHIRE COUNCIL

DOUGLAS SHIRE COUNCIL ADOPTED CHARGES RESOLUTION 2015

EXISTING WATER SUPPLY TRUNK INFRASTRUCTURE

PROJECT NUMBER:
0706-1

GRID:

4

DRAWING:

DSC_PIP_EW_004.WOR


LEGEND

EXISTING WATER SUPPLY TRUNK INFRASTRUCTURE

- Water Main
- Pump Station
- Water Treatment Plant
- Reservoir
- Bore
- Raw Water Intake

GENERAL

- Property Boundary
- Water Supply Charges Catchment

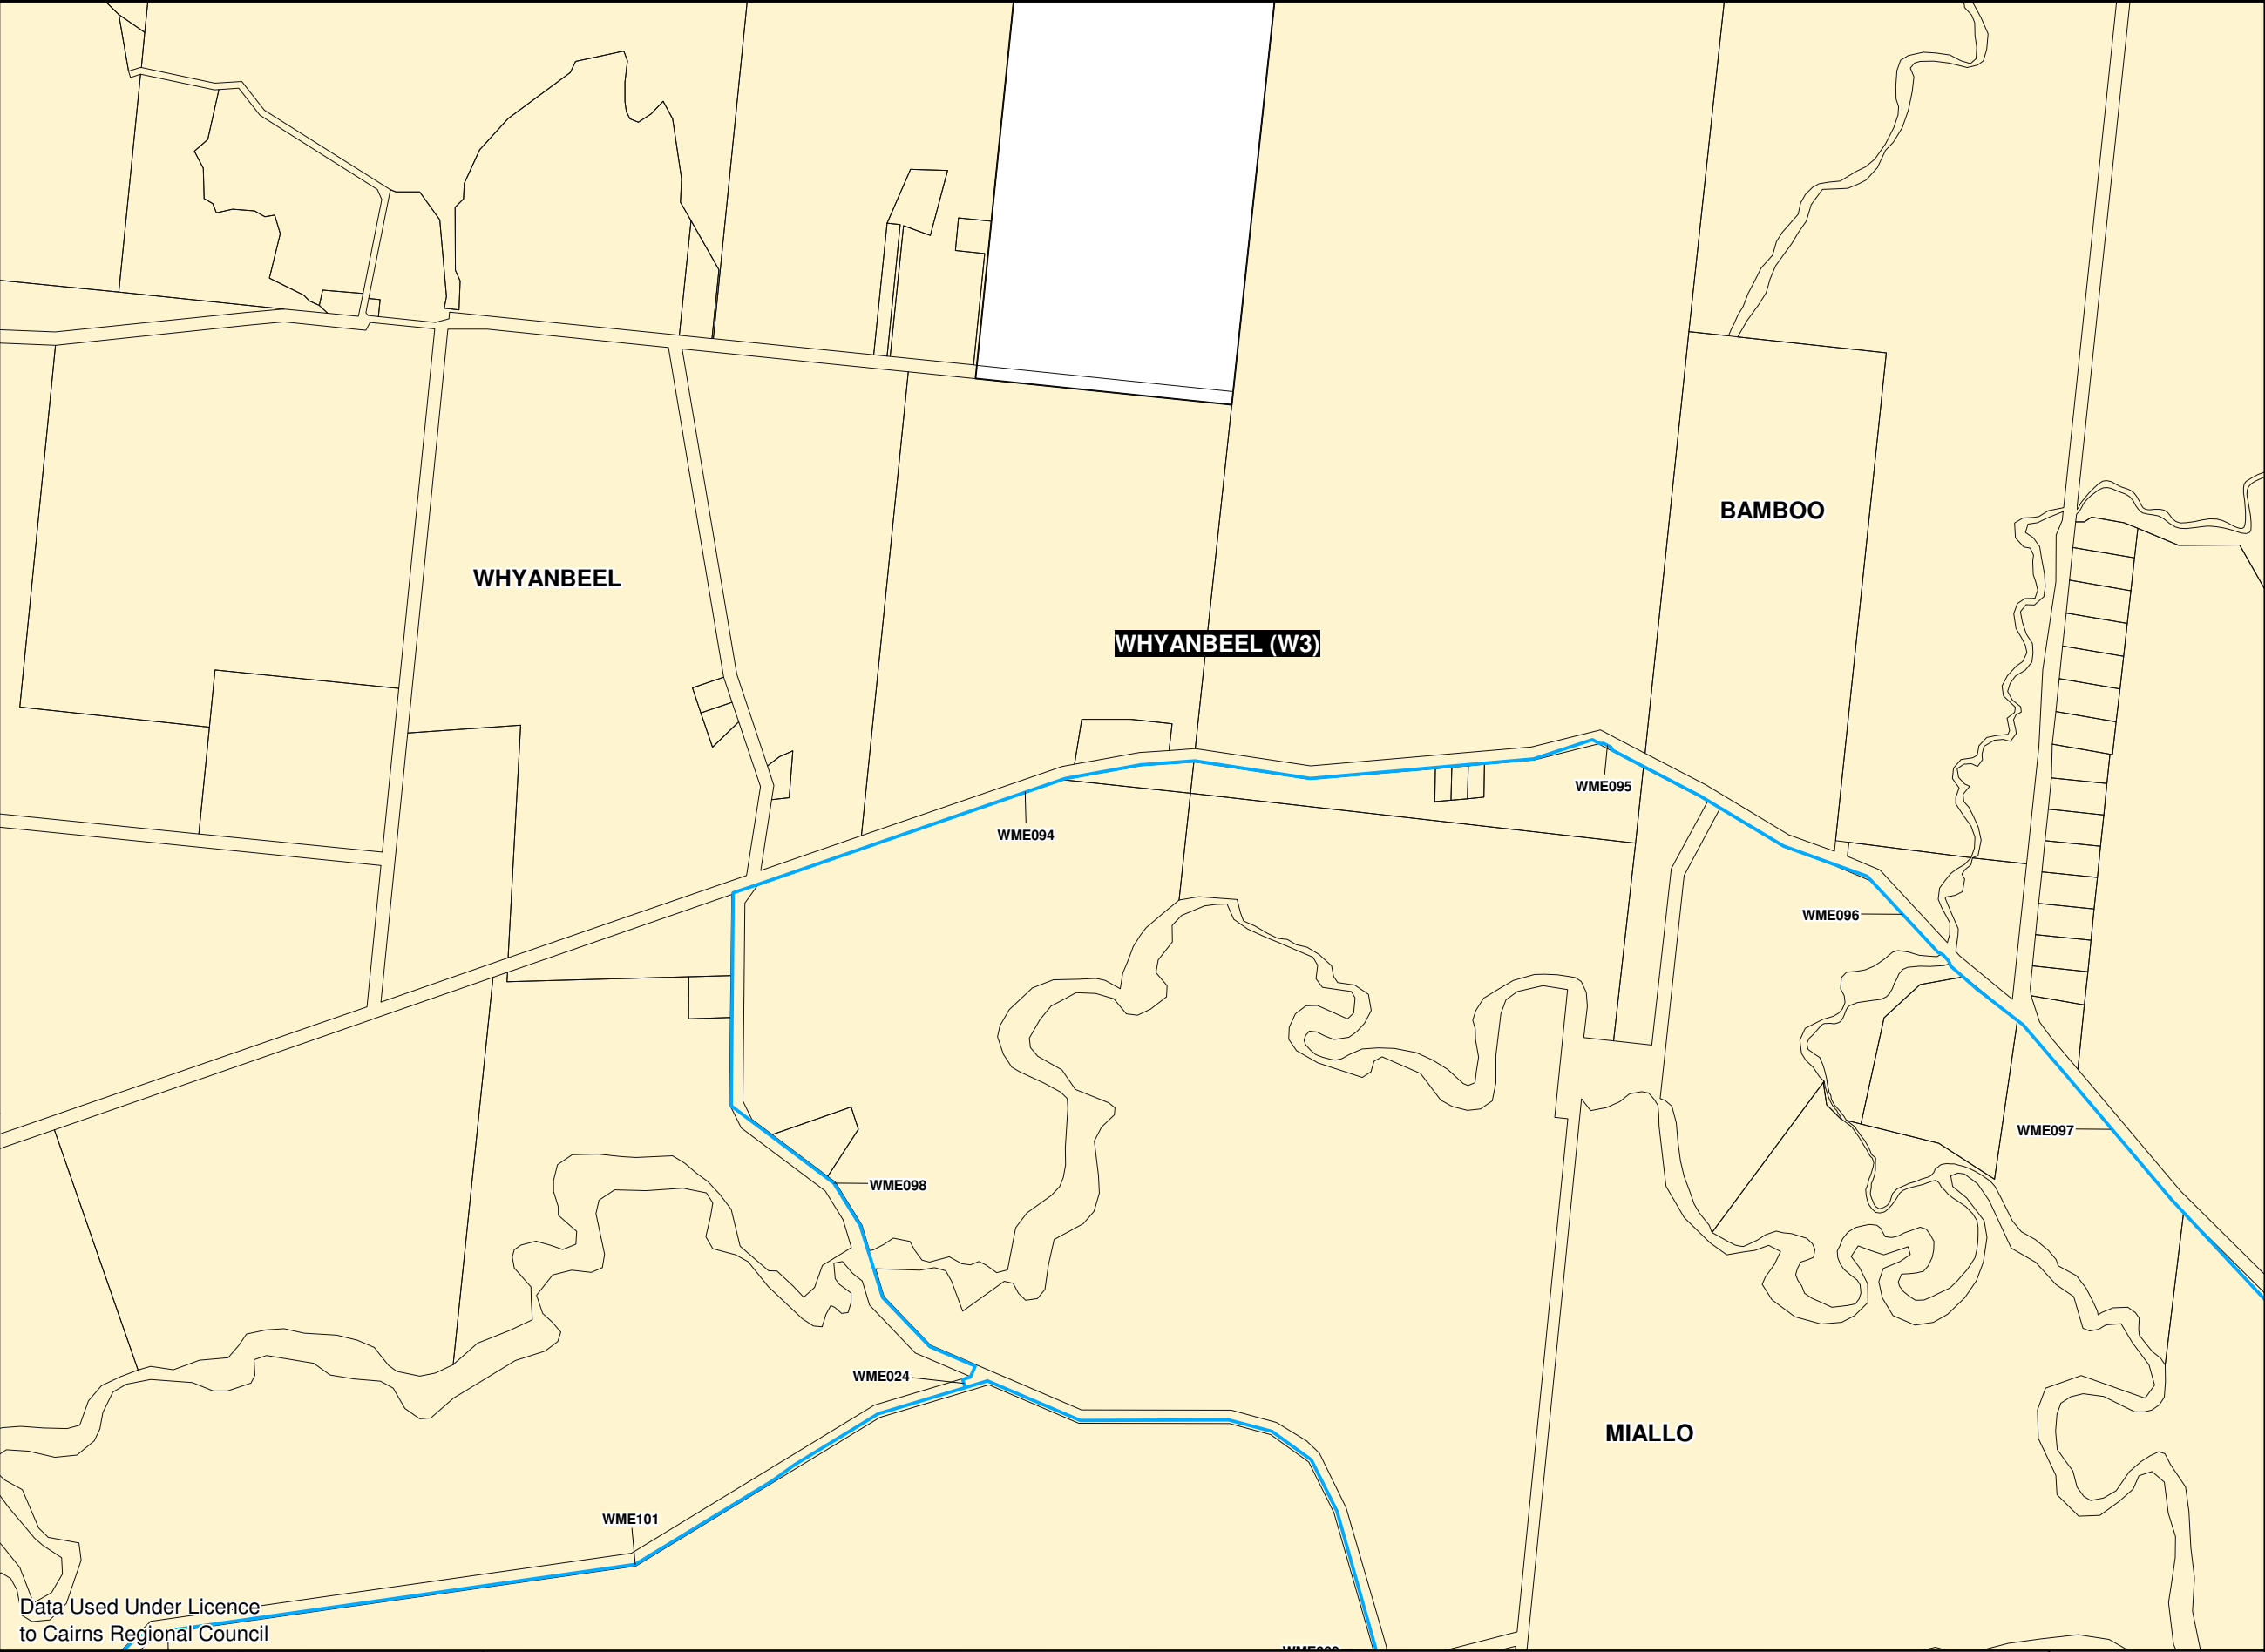

Data Used Under Licence
to Cairns Regional Council

Drawn: TN

Checked: SB

Approved: NC

Date: 12/05/2010

Rev: 1.5

DOUGLAS
SHIRE COUNCIL

DOUGLAS SHIRE COUNCIL

ADOPTED CHARGES RESOLUTION 2015


EXISTING WATER SUPPLY TRUNK INFRASTRUCTURE

PROJECT NUMBER:
0706-1

GRID:
5

DRAWING:
DSC_PIP_EW_005.WOR

KEY MAP

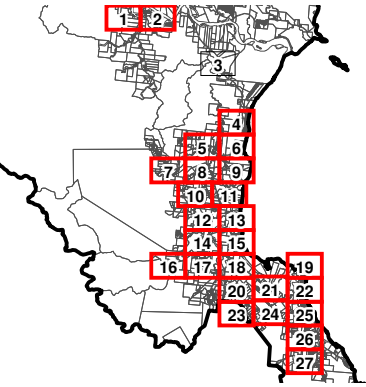

LEGEND

EXISTING WATER SUPPLY TRUNK INFRASTRUCTURE

- Water Main
- Pump Station
- Water Treatment Plant
- Reservoir
- Bore
- Raw Water Intake

GENERAL

- Property Boundary
- Water Supply Charges Catchment




0 250 500
metres

Scale 1:10 000 @ A3



KEY MAP

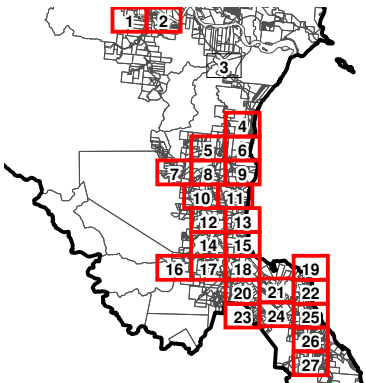

Data Used Under Licence
to Cairns Regional Council

Drawn: TN

Checked: SB

Approved: NC

Date: 12/05/2010

Rev: 1.5

DOUGLAS
SHIRE COUNCIL

DOUGLAS SHIRE COUNCIL ADOPTED CHARGES RESOLUTION 2015

EXISTING WATER SUPPLY TRUNK INFRASTRUCTURE

WONGA

WME087

BAMBOO

WHYANBEEL (W3)

WHYANBEEL (W3)

WME097

WME087

Mossman Daintree Road

ROCKY POINT

PROJECT NUMBER:
0706-1

GRID:

6

DRAWING:

DSC_PIP_EW_006.WOR


LEGEND

EXISTING WATER SUPPLY TRUNK INFRASTRUCTURE

- Water Main
- Pump Station
- Water Treatment Plant
- Reservoir
- Bore
- Raw Water Intake

GENERAL

- Property Boundary
- Water Supply Charges Catchment

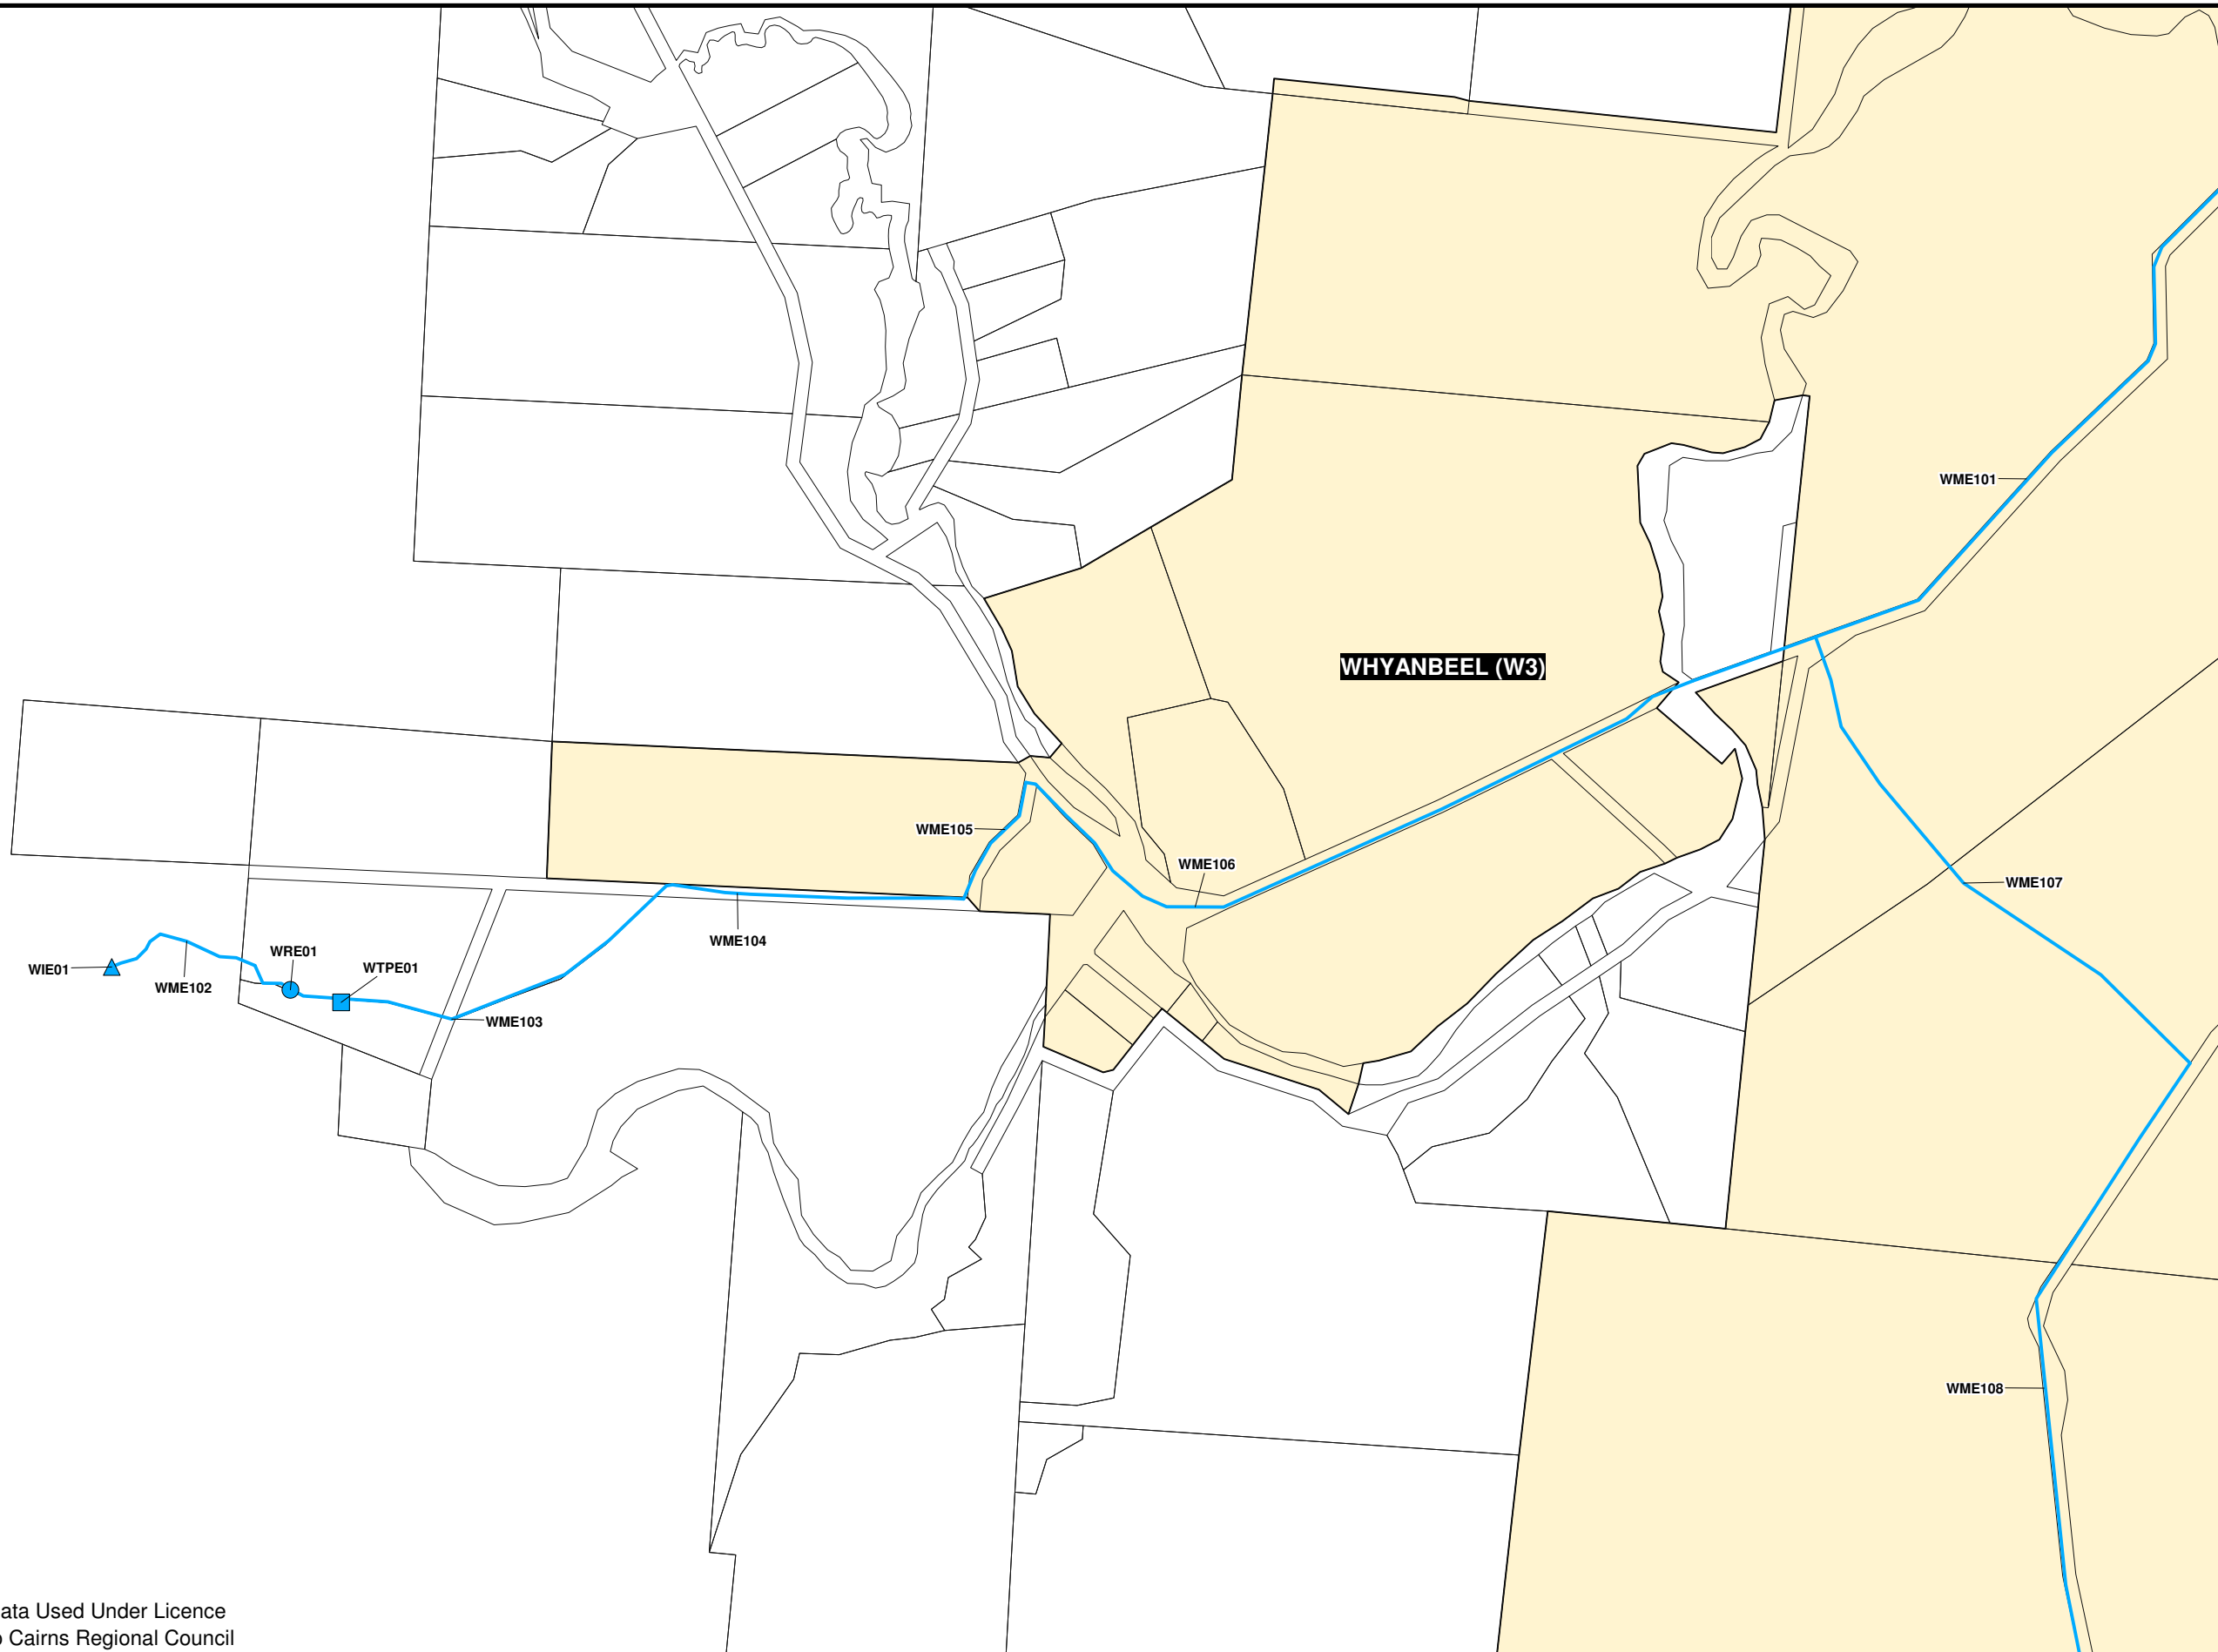


0 250 500
metres

Scale 1:10 000 @ A3



KEY MAP

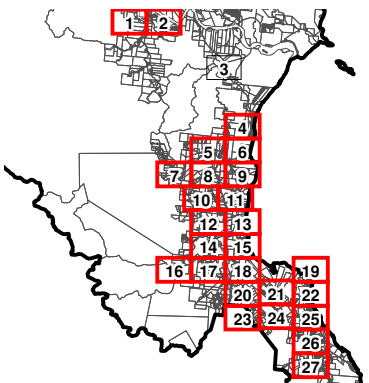

Data Used Under Licence
to Cairns Regional Council

Drawn: TN

Checked: SB

Approved: NC

Date: 12/05/2010

Rev: 1.5

DOUGLAS
SHIRE COUNCIL

DOUGLAS SHIRE COUNCIL ADOPTED CHARGES RESOLUTION 2015

EXISTING WATER SUPPLY TRUNK INFRASTRUCTURE

PROJECT NUMBER:
0706-1

GRID:
7

DRAWING:
DSC_PIP_EW_007.WOR

LEGEND

EXISTING WATER SUPPLY TRUNK INFRASTRUCTURE

- Water Main
- Pump Station
- Water Treatment Plant
- Reservoir
- Bore
- Raw Water Intake

GENERAL

- Property Boundary
- Water Supply Charges Catchment




0 250 500
metres

Scale 1:10 000 @ A3



KEY MAP

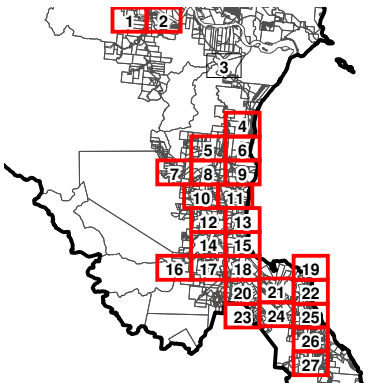

Data Used Under Licence
to Cairns Regional Council

Drawn: TN

Checked: SB

Approved: NC

Date: 12/05/2010

Rev: 1.5

DOUGLAS
SHIRE COUNCIL

DOUGLAS SHIRE COUNCIL ADOPTED CHARGES RESOLUTION 2015

EXISTING WATER SUPPLY TRUNK INFRASTRUCTURE

PROJECT NUMBER:
0706-1

GRID:
8

DRAWING:
DSC_PIP_EW_008.WOR


LEGEND

EXISTING WATER SUPPLY TRUNK INFRASTRUCTURE

- Water Main
- Pump Station
- Water Treatment Plant
- Reservoir
- Bore
- Raw Water Intake

GENERAL

- Property Boundary
- Water Supply Charges Catchment

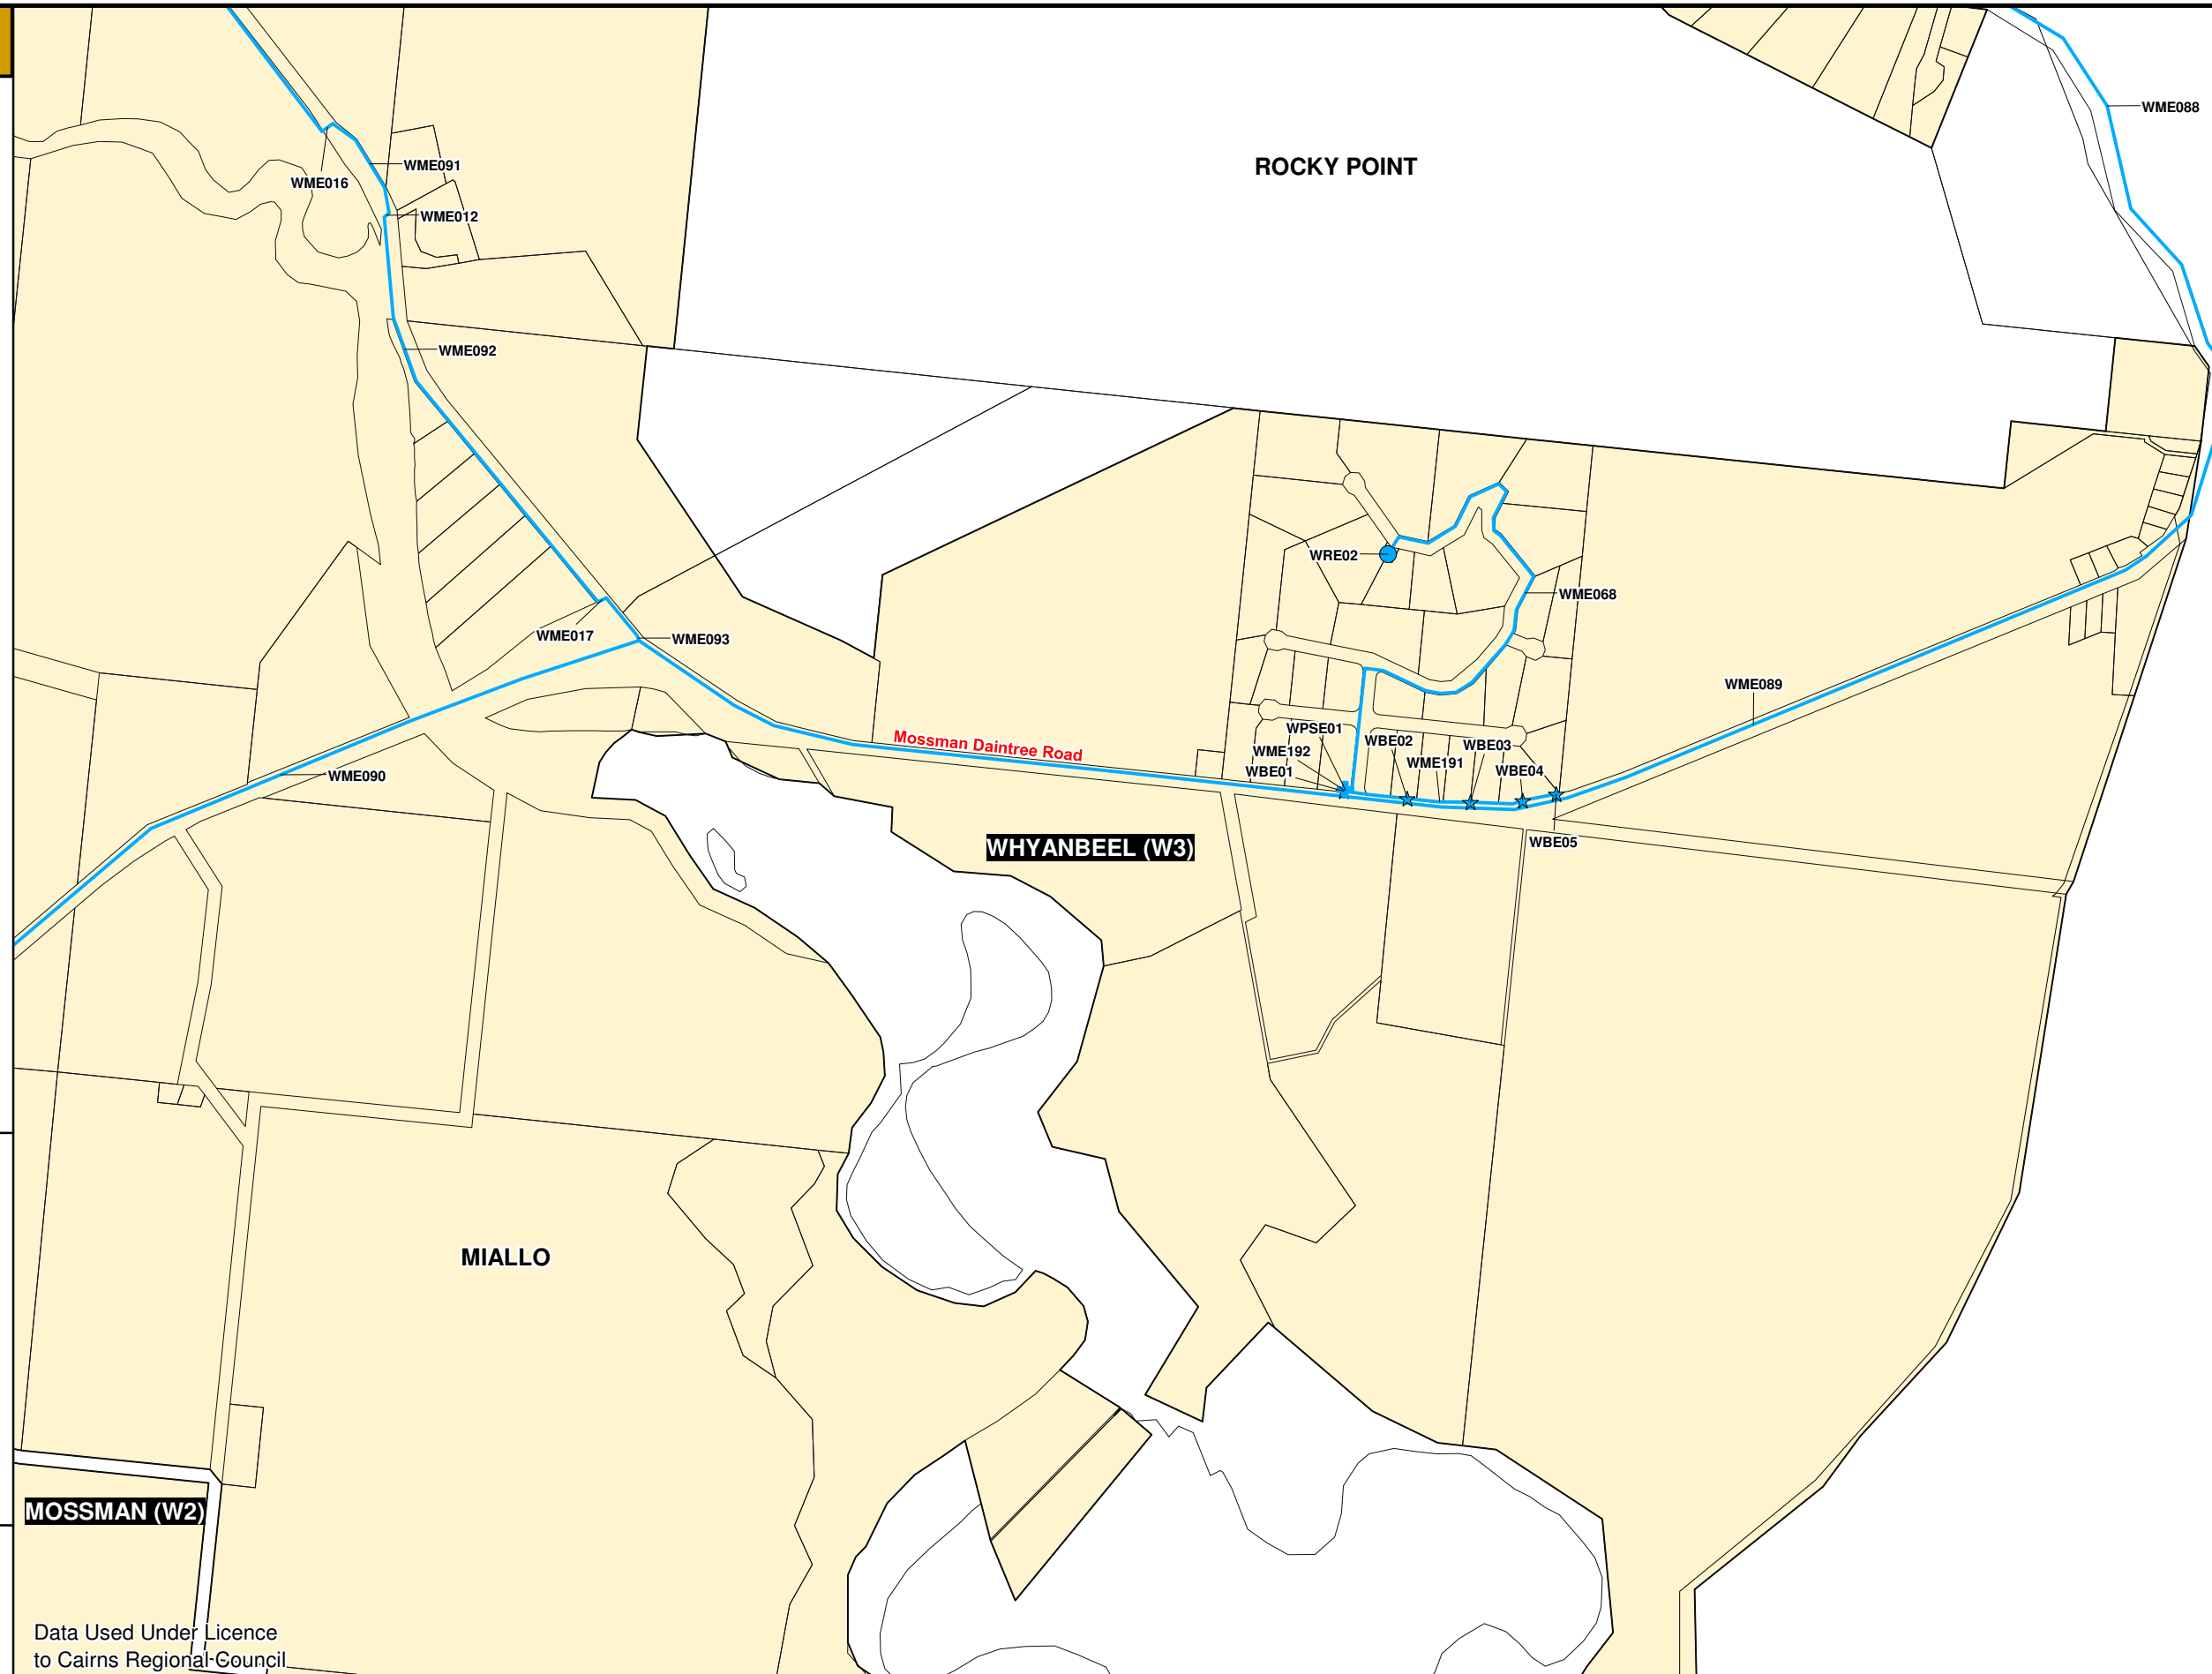


0 250 500
metres

Scale 1:10 000 @ A3



KEY MAP

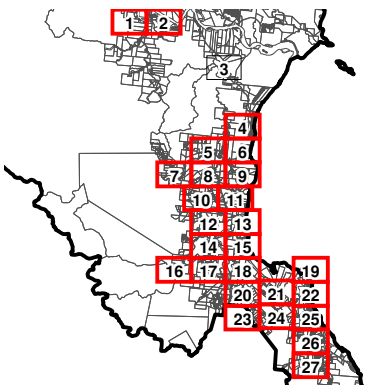

MOSSMAN (W2)

Data Used Under Licence
to Cairns Regional Council

Drawn: TN

Checked: SB

Approved: NC

Date: 12/05/2010

Rev: 1.5

DOUGLAS
SHIRE COUNCIL

DOUGLAS SHIRE COUNCIL

ADOPTED CHARGES RESOLUTION 2015

EXISTING WATER SUPPLY TRUNK INFRASTRUCTURE

PROJECT NUMBER:
0706-1

GRID:

9

DRAWING:

DSC_PIP_EW_009.WOR


LEGEND

EXISTING WATER SUPPLY TRUNK INFRASTRUCTURE

- Water Main
- Pump Station
- Water Treatment Plant
- Reservoir
- Bore
- Raw Water Intake

GENERAL

- Property Boundary
- Water Supply Charges Catchment

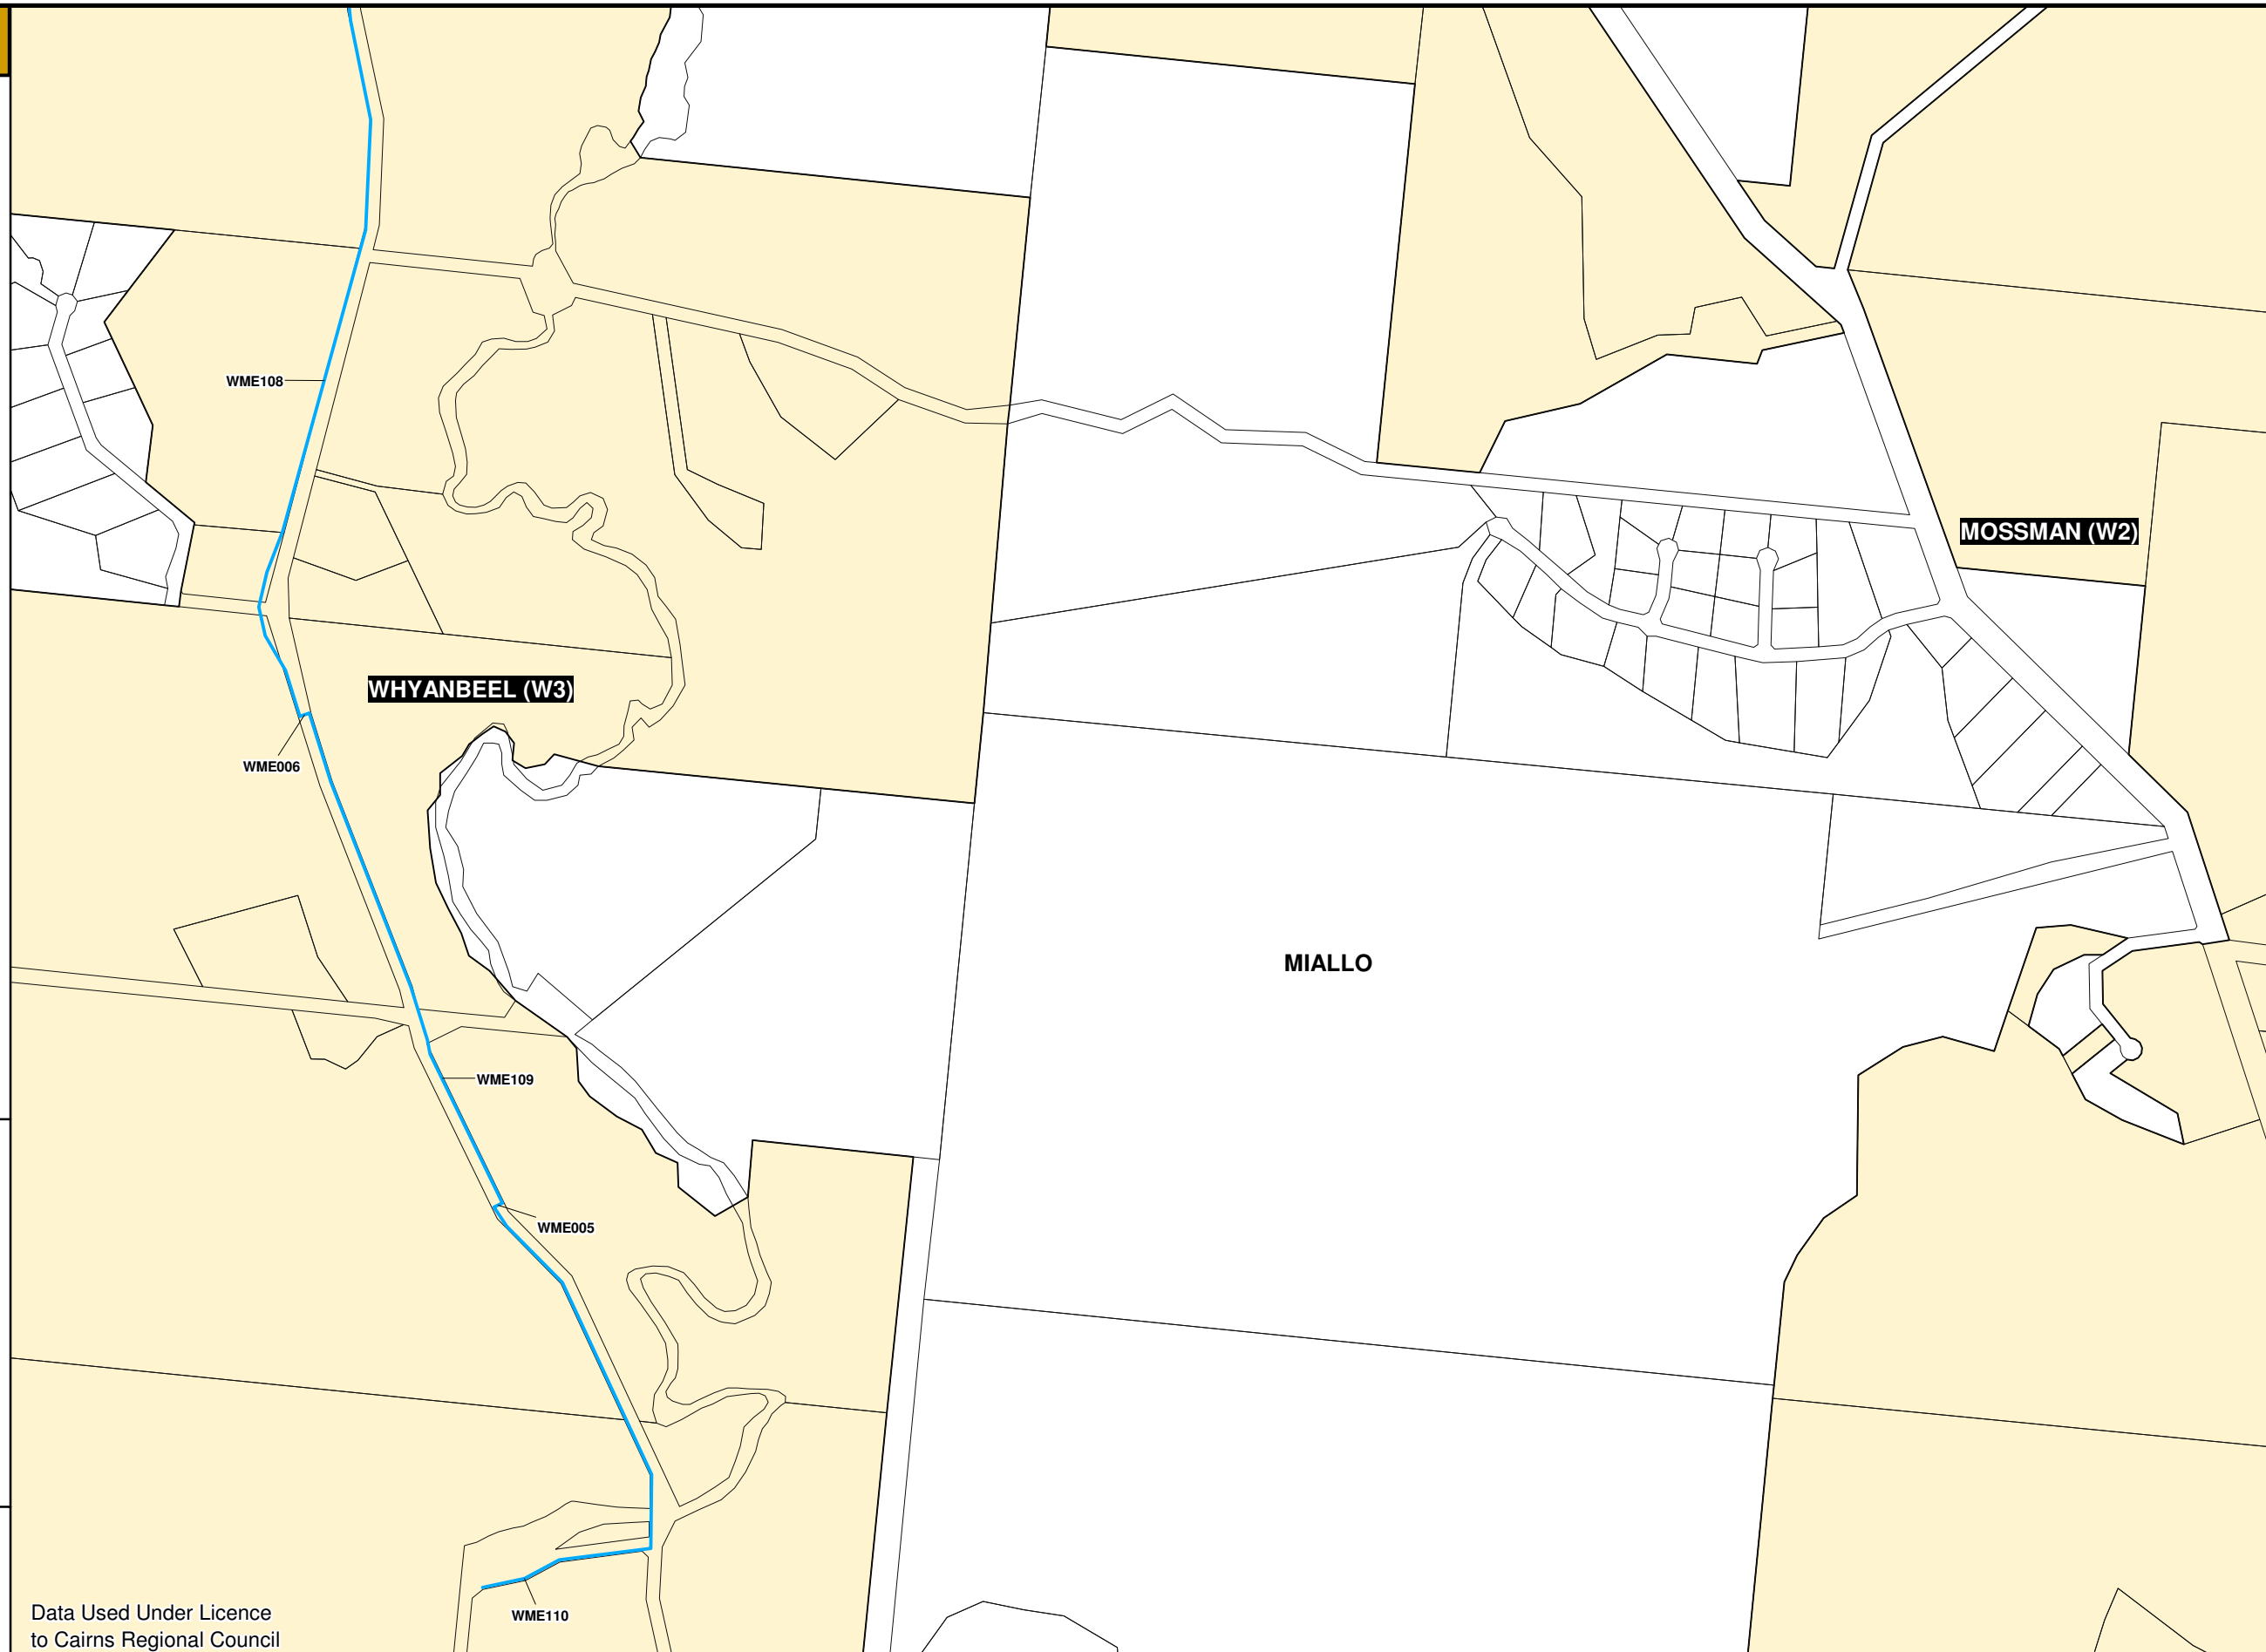


0 250 500
metres

Scale 1:10 000 @ A3



KEY MAP

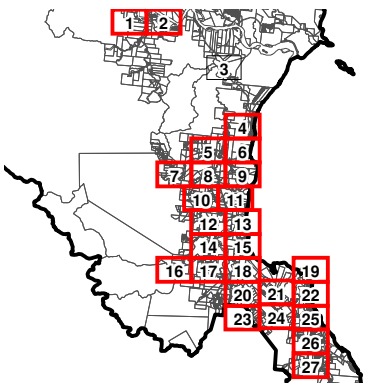

Data Used Under Licence
to Cairns Regional Council

Drawn: TN

Checked: SB

Approved: NC

Date: 12/05/2010

Rev: 1.5

DOUGLAS
SHIRE COUNCIL

DOUGLAS SHIRE COUNCIL

ADOPTED CHARGES RESOLUTION 2015

EXISTING WATER SUPPLY TRUNK INFRASTRUCTURE

PROJECT NUMBER:
0706-1

GRID:
10

DRAWING:
DSC_PIP_EW_010.WOR


LEGEND

EXISTING WATER SUPPLY TRUNK INFRASTRUCTURE

- Water Main
- Pump Station
- Water Treatment Plant
- Reservoir
- Bore
- Raw Water Intake

GENERAL

- Property Boundary
- Water Supply Charges Catchment

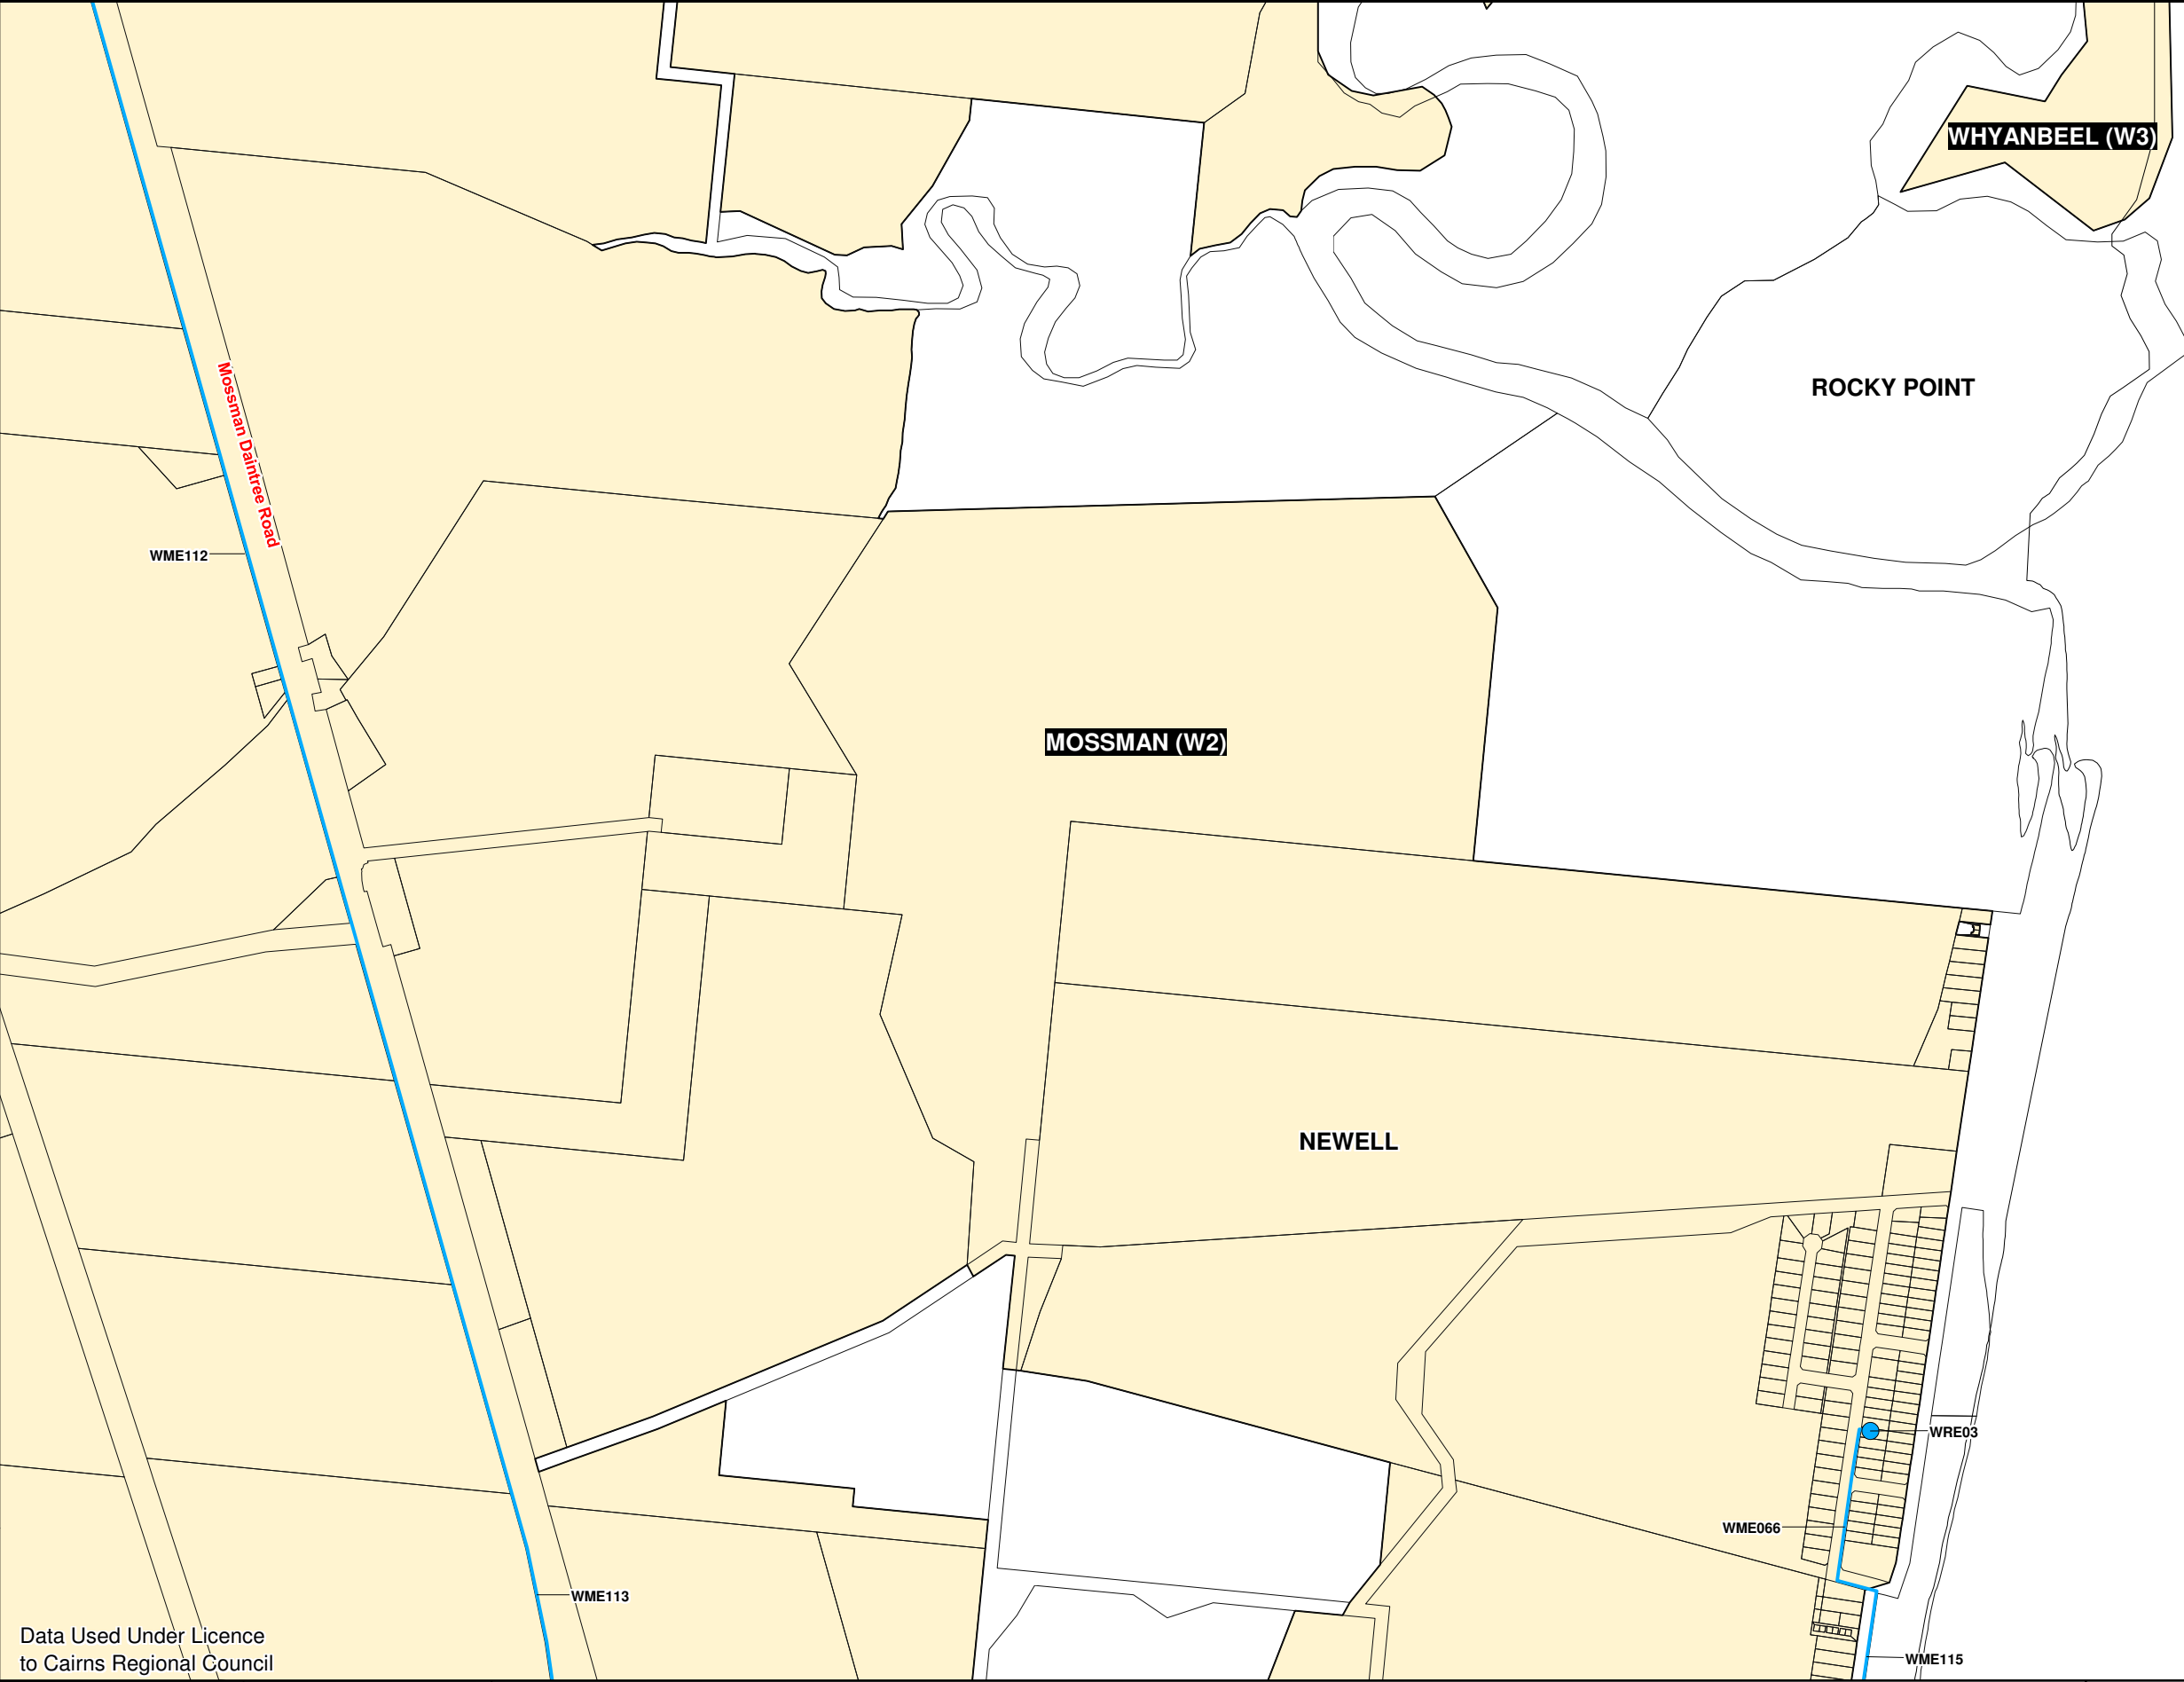


0 250 500
metres

Scale 1:10 000 @ A3



KEY MAP

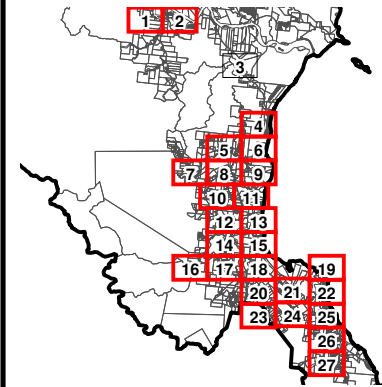

Data Used Under Licence
to Cairns Regional Council

Drawn: TN

Checked: SB

Approved: NC

Date: 12/05/2010

Rev: 1.5

DOUGLAS
SHIRE COUNCIL

DOUGLAS SHIRE COUNCIL

ADOPTED CHARGES RESOLUTION 2015

EXISTING WATER SUPPLY TRUNK INFRASTRUCTURE

PROJECT NUMBER:
0706-1

GRID:
11

DRAWING:
DSC_PIP_EW_011.WOR

LEGEND

EXISTING WATER SUPPLY TRUNK INFRASTRUCTURE

- Water Main
- Pump Station
- Water Treatment Plant
- Reservoir
- Bore
- Raw Water Intake

GENERAL

- Property Boundary
- Water Supply Charges Catchment





0 250 500
metres

Scale 1:10 000 @ A3



KEY MAP

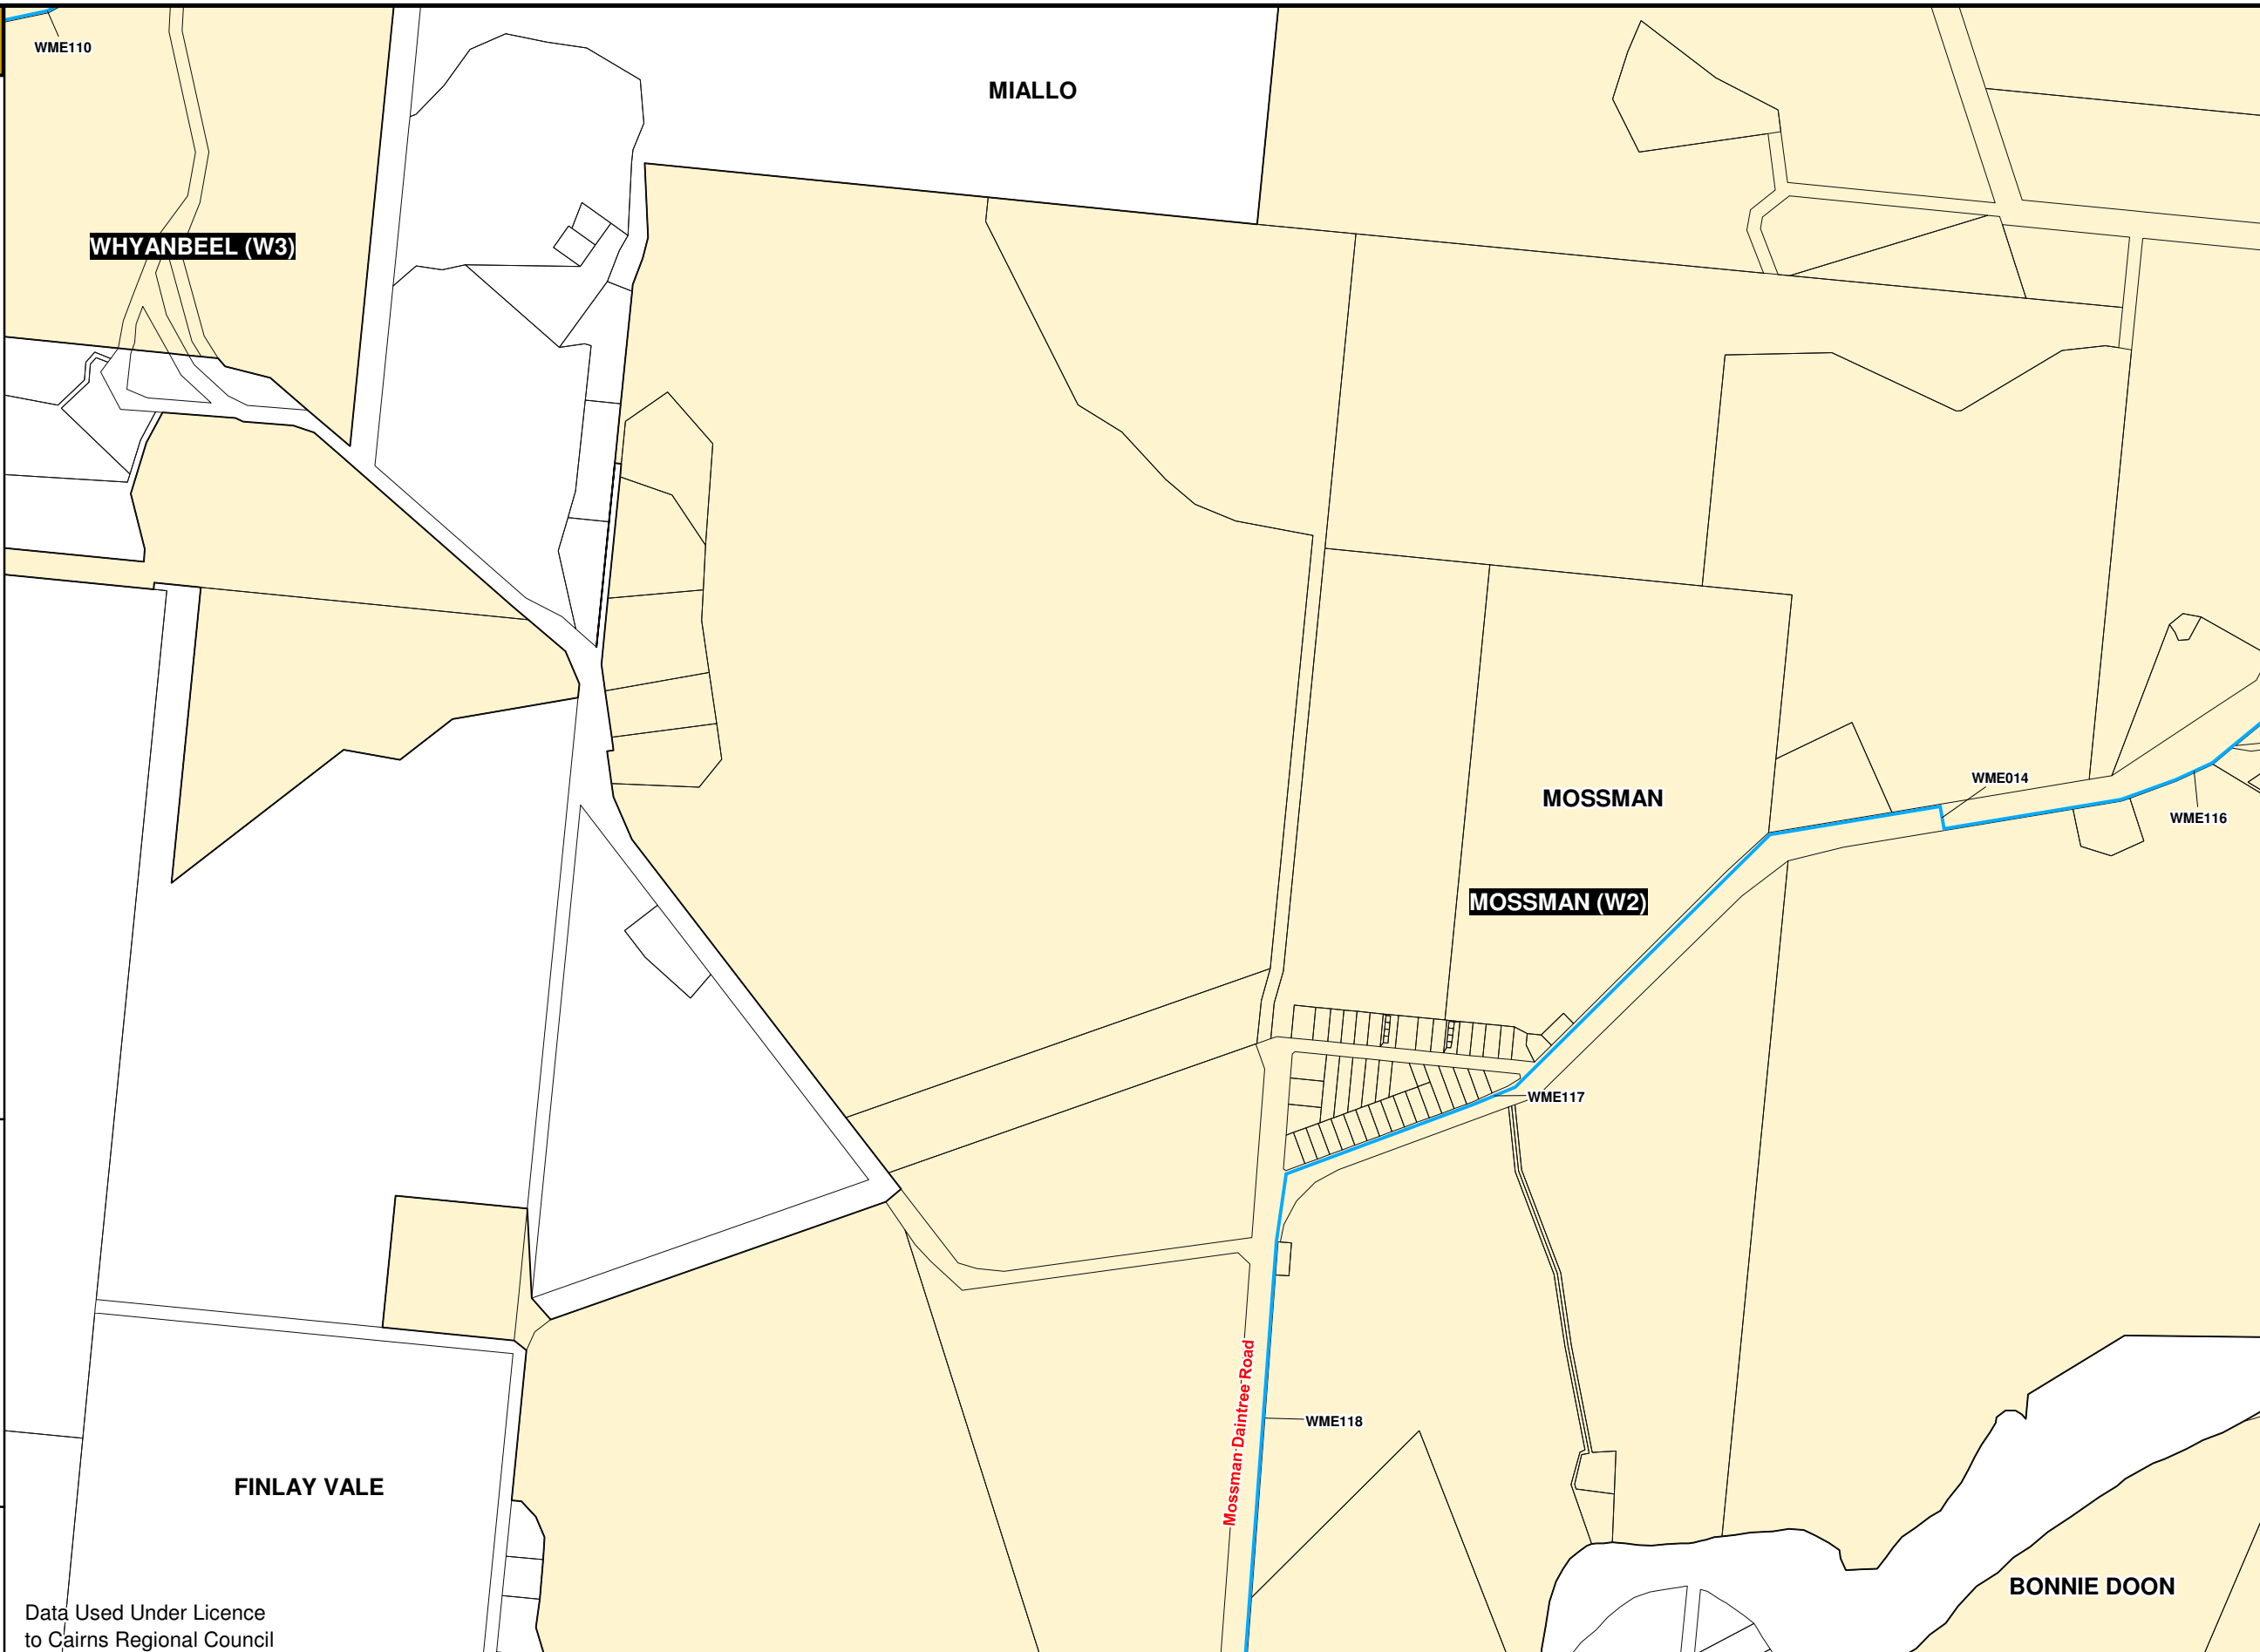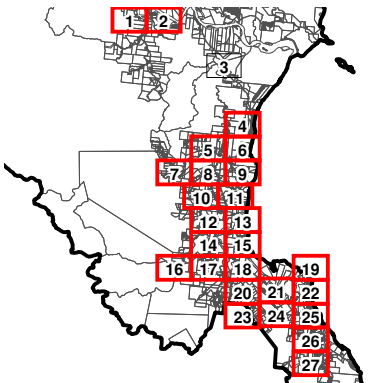

Data Used Under Licence
to Cairns Regional Council

Drawn: TN

Checked: SB

Approved: NC

Date: 12/05/2010

Rev: 1.5

DOUGLAS
SHIRE COUNCIL

DOUGLAS SHIRE COUNCIL ADOPTED CHARGES RESOLUTION 2015

EXISTING WATER SUPPLY TRUNK INFRASTRUCTURE

PROJECT NUMBER:
0706-1

GRID:
12

DRAWING:
DSC_PIP_EW_012.WOR

LEGEND

EXISTING WATER SUPPLY TRUNK INFRASTRUCTURE

- Water Main
- Pump Station
- Water Treatment Plant
- Reservoir
- Bore
- Raw Water Intake

GENERAL

- Property Boundary
- Water Supply Charges Catchment





0 250 500
metres

Scale 1:10 000 @ A3



KEY MAP

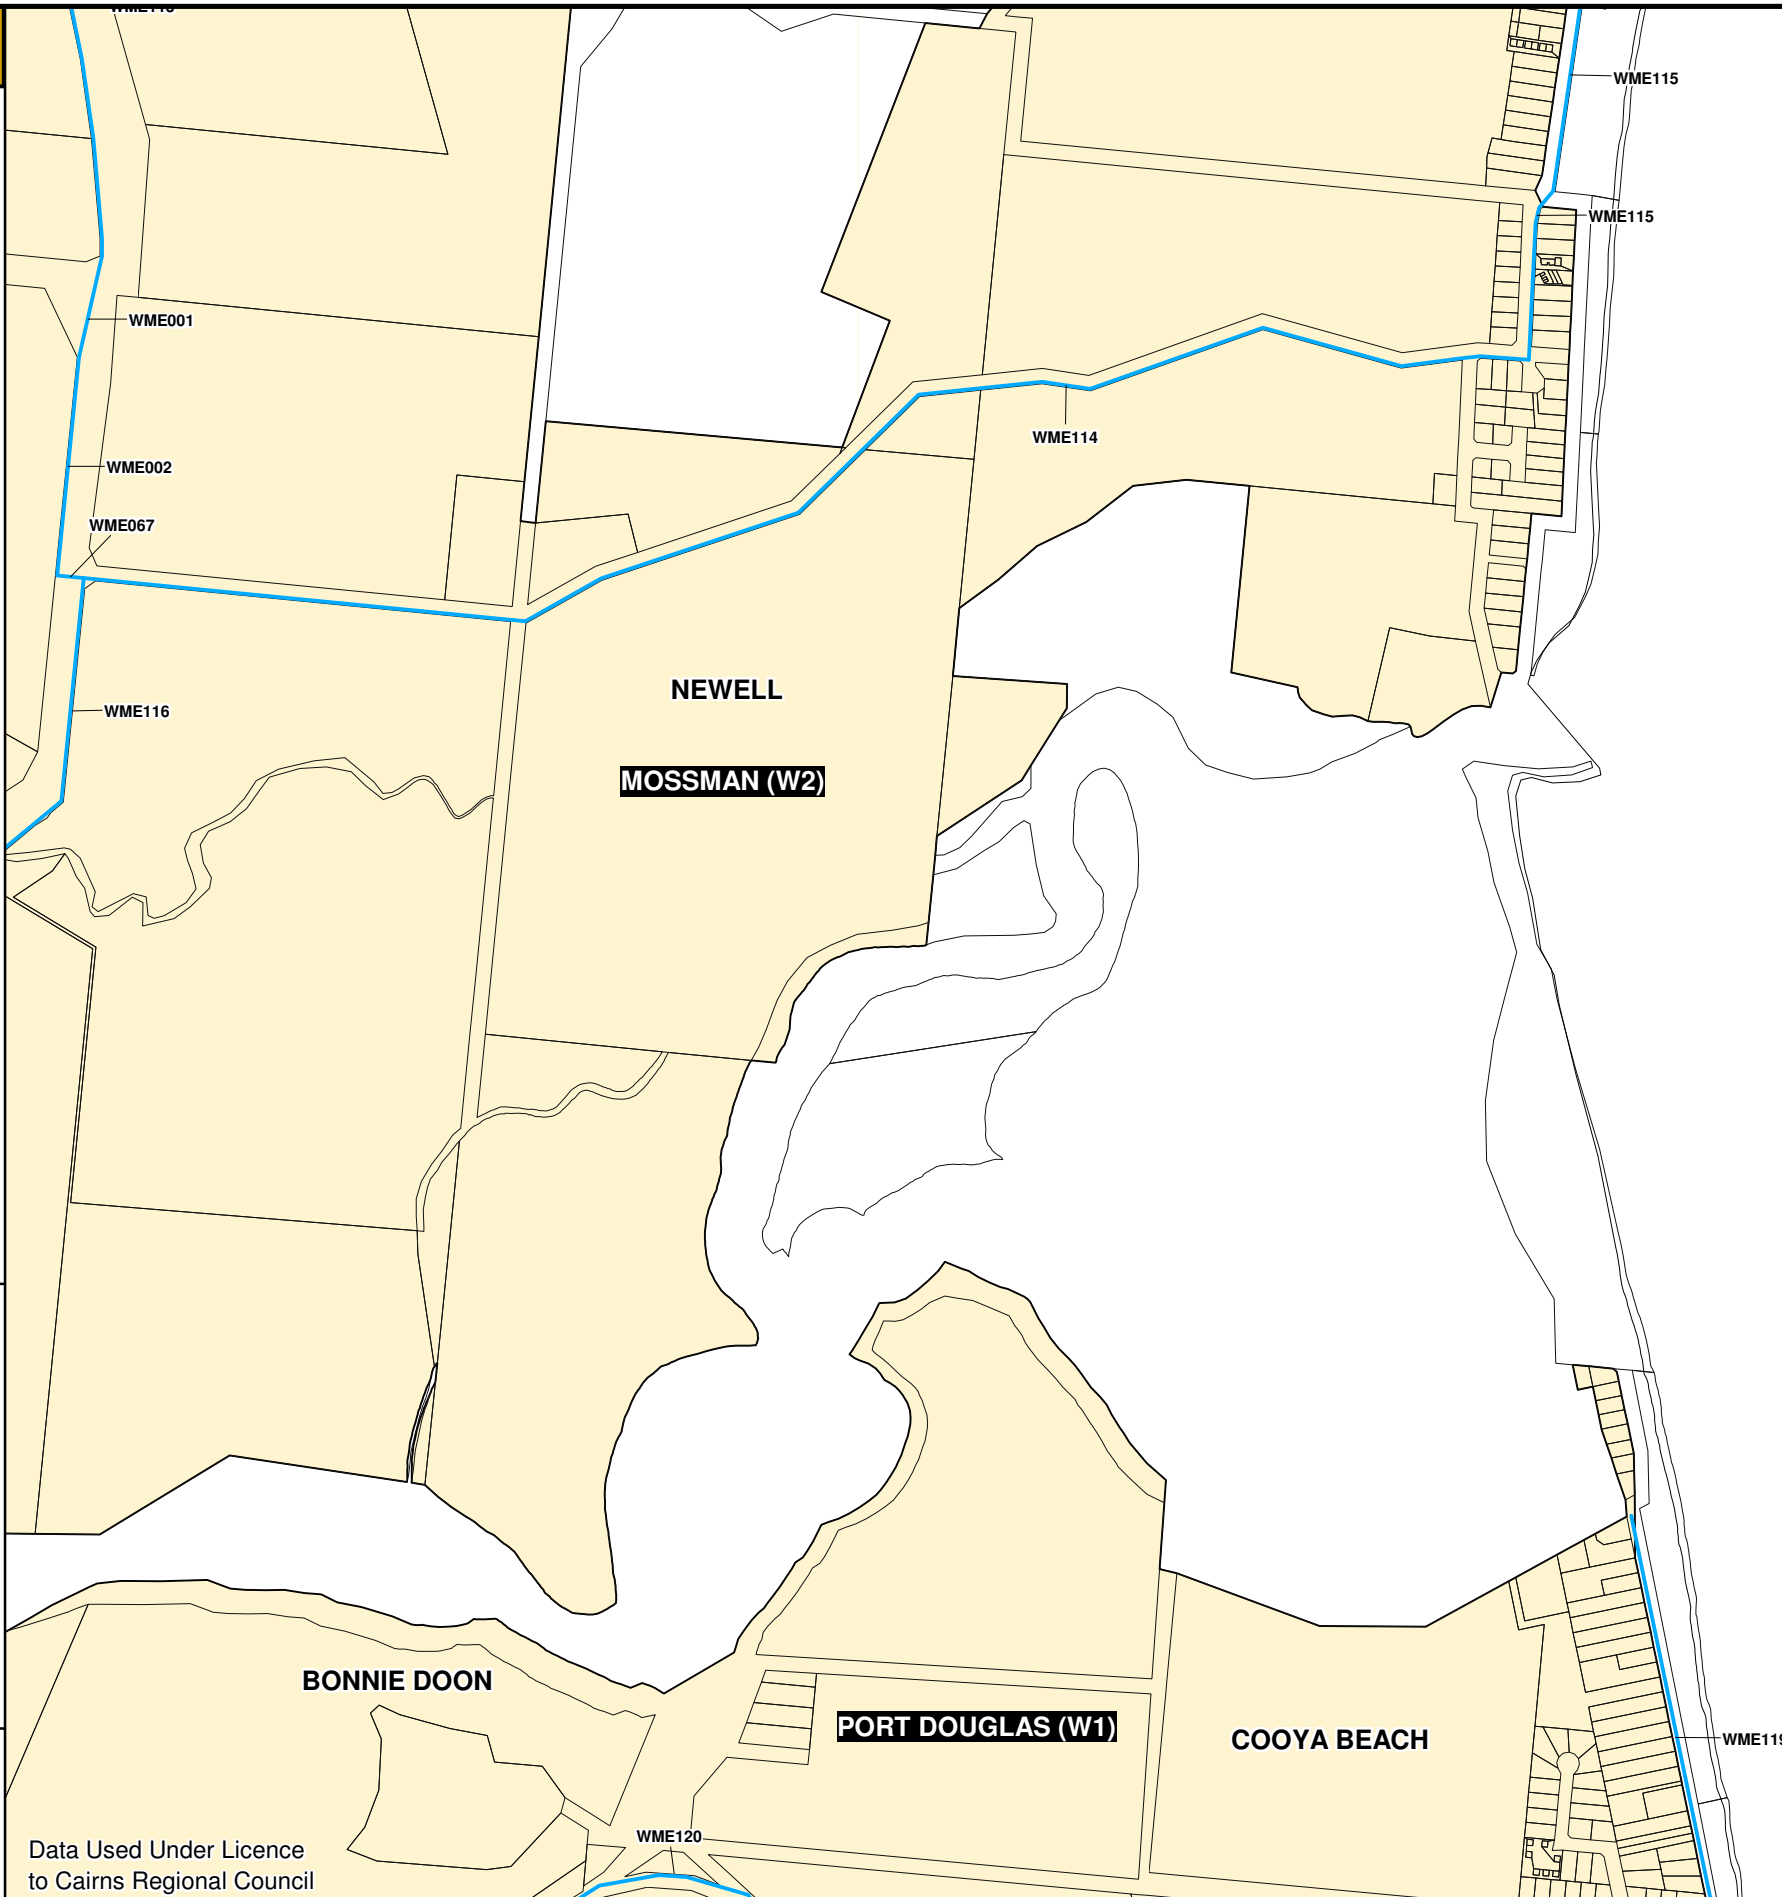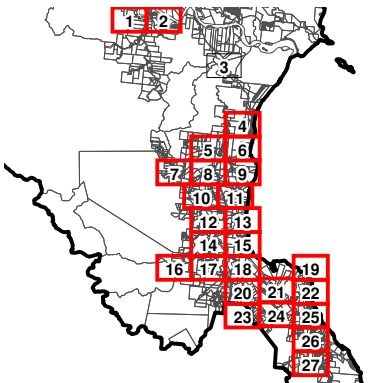

Data Used Under Licence
to Cairns Regional Council

Drawn: TN

Checked: SB

Approved: NC

Date: 12/05/2010

Rev: 1.5

DOUGLAS
SHIRE COUNCIL

DOUGLAS SHIRE COUNCIL ADOPTED CHARGES RESOLUTION 2015

EXISTING WATER SUPPLY TRUNK INFRASTRUCTURE

PROJECT NUMBER:
0706-1

GRID:
13

DRAWING:
DSC_PIP_EW_013.WOR

LEGEND

EXISTING WATER SUPPLY TRUNK INFRASTRUCTURE

- Water Main
- Pump Station
- Water Treatment Plant
- Reservoir
- Bore
- Raw Water Intake

GENERAL

- Property Boundary
- Water Supply Charges Catchment

FINLAY VALE

BONNIE DOON

PORT DOUGLAS (W1)

MOSSMAN GORGE

MOSSMAN (W2)

MOSSMAN




0 250 500
metres

Scale 1:10 000 @ A3



KEY MAP

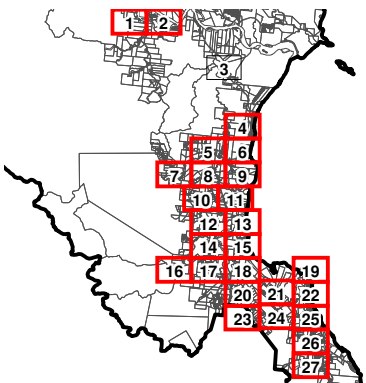

Data Used Under Licence
to Gairns Regional Council

Drawn: TN

Checked: SB

Approved: NC

Date: 12/05/2010

Rev: 1.5

DOUGLAS
SHIRE COUNCIL

DOUGLAS SHIRE COUNCIL

ADOPTED CHARGES RESOLUTION 2015

EXISTING WATER SUPPLY TRUNK INFRASTRUCTURE

PROJECT NUMBER:
0706-1

GRID:
14

DRAWING:
DSC_PIP_EW_014.WOR