



LEGEND

FUTURE WATER SUPPLY TRUNK INFRASTRUCTURE

- Water Main
- Reservoir
- Raw Water Intake
- Reservoir (indicative location)

GENERAL


- Property Boundary
- Water Supply Charges Catchment

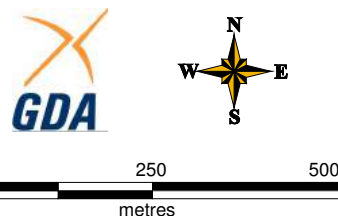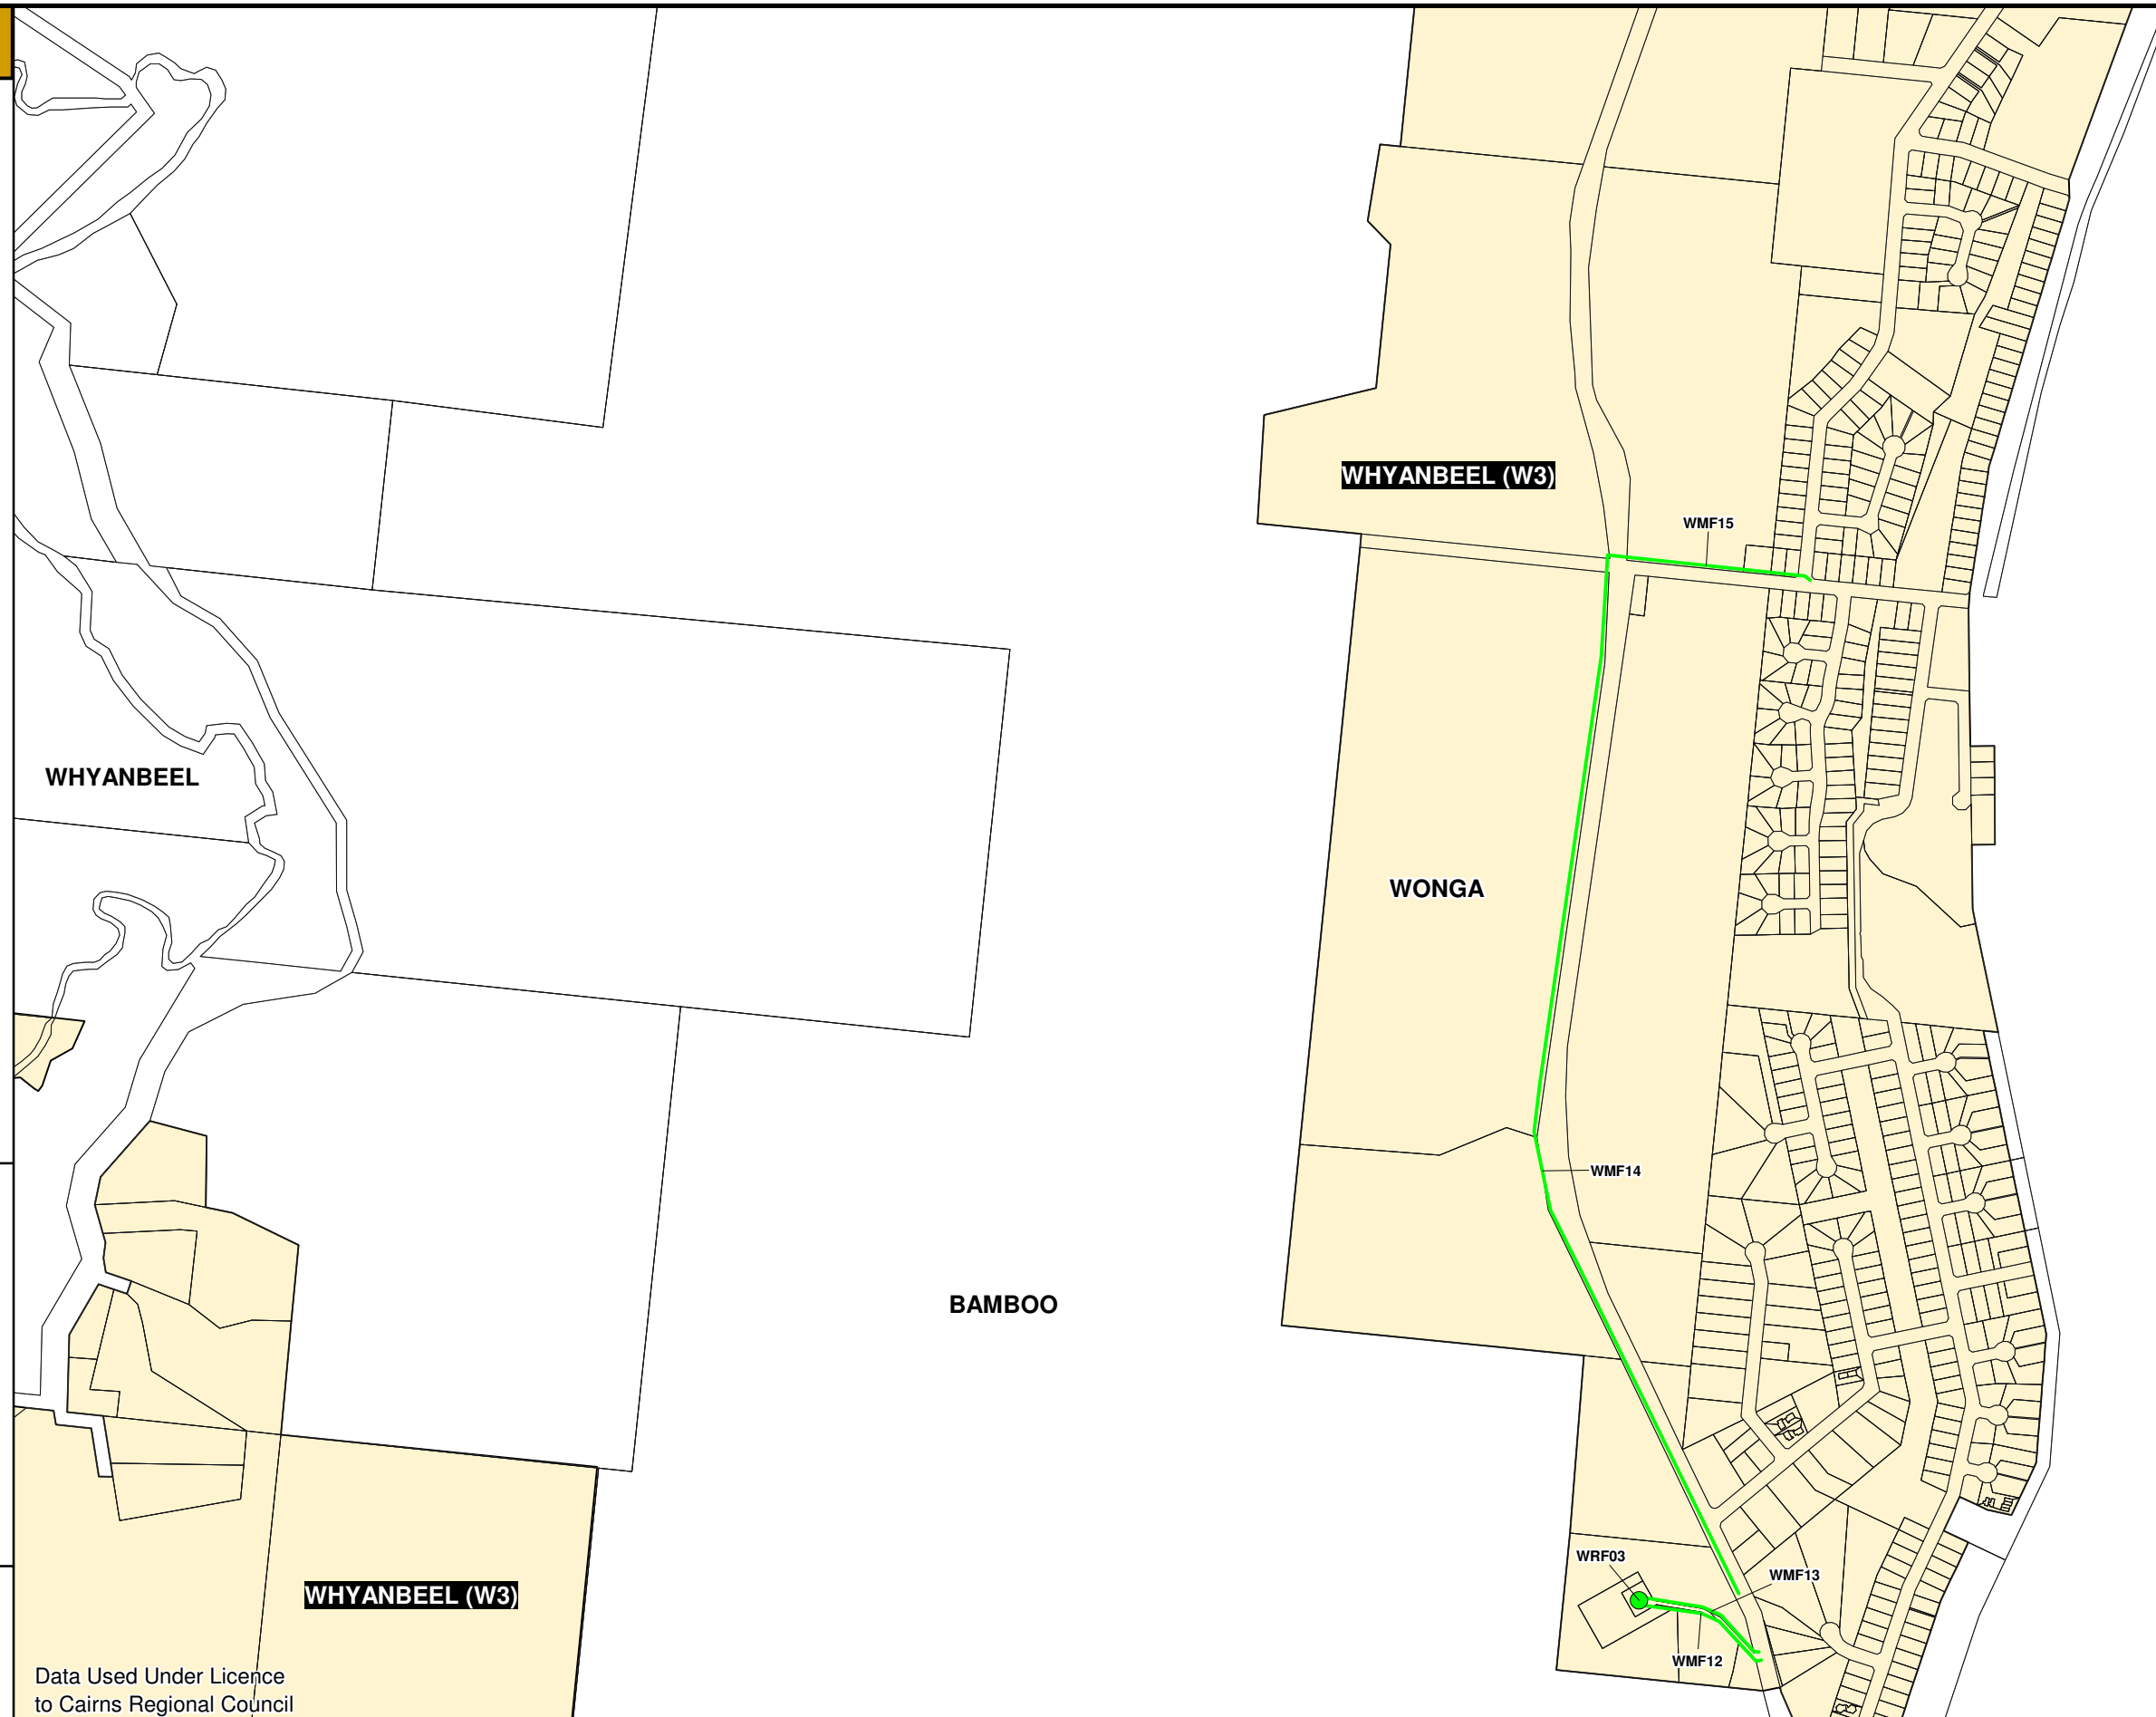

Scale 1:10 000 @ A3



KEY MAP

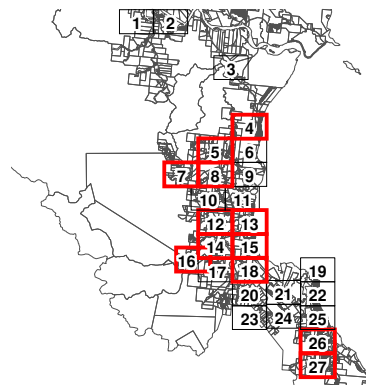

Data Used Under Licence
to Cairns Regional Council

Drawn: TN

Checked: SB

Approved: NC

Date: 12/05/2010

Rev: 1.5

DOUGLAS
SHIRE COUNCIL

DOUGLAS SHIRE COUNCIL

ADOPTED CHARGES RESOLUTION 2015

FUTURE WATER SUPPLY TRUNK INFRASTRUCTURE

PROJECT NUMBER:
0706-1

GRID:

4

DRAWING:

DSC_PIP_FW_004.WOR



LEGEND

FUTURE WATER SUPPLY TRUNK INFRASTRUCTURE

- Water Main
- Reservoir
- Raw Water Intake
- Reservoir (indicative location)

GENERAL


- Property Boundary
- Water Supply Charges Catchment

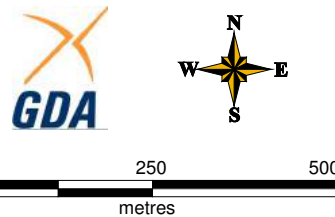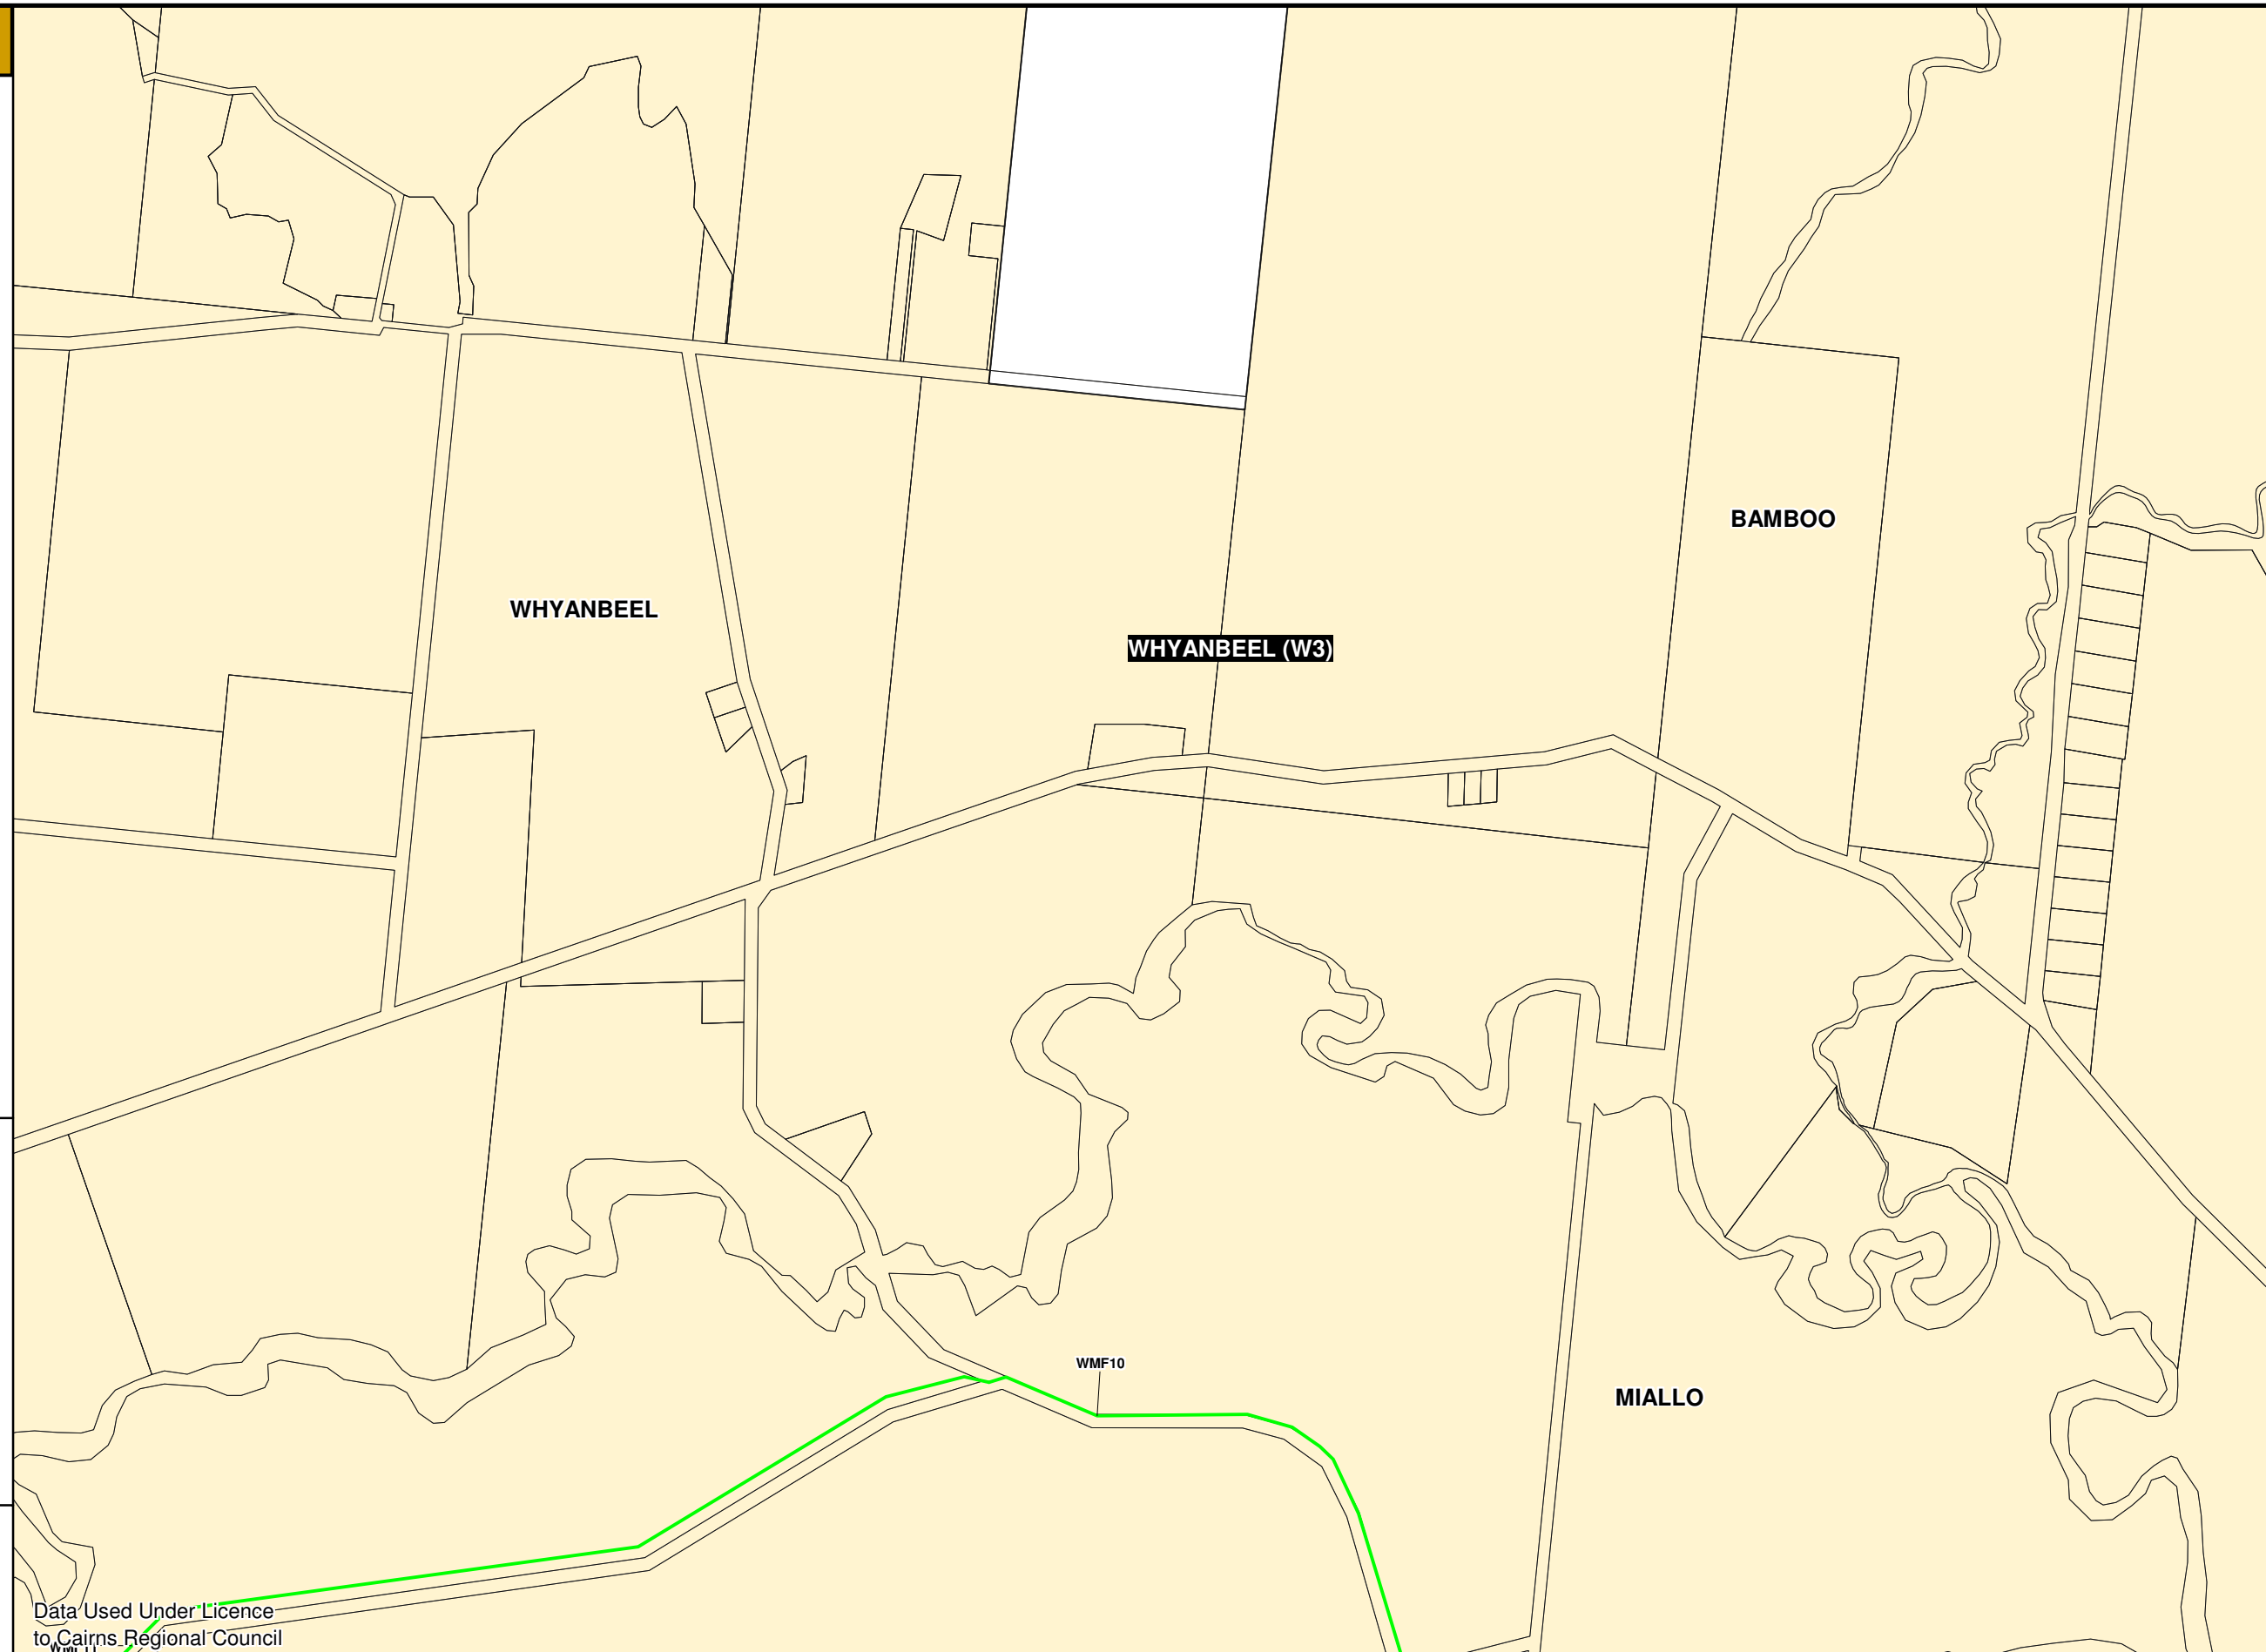

Scale 1:10 000 @ A3



KEY MAP

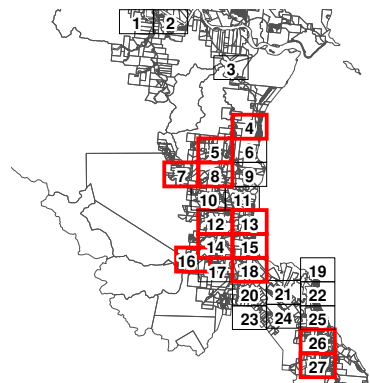

Data Used Under Licence
to Cairns Regional Council

Drawn: TN

Checked: SB

Approved: NC

Date: 12/05/2010

Rev: 1.5

DOUGLAS
SHIRE COUNCIL

DOUGLAS SHIRE COUNCIL

ADOPTED CHARGES RESOLUTION 2015

FUTURE WATER SUPPLY TRUNK INFRASTRUCTURE

PROJECT NUMBER:
0706-1

GRID:
5

DRAWING:
DSC_PIP_FW_005.WOR

LEGEND

FUTURE WATER SUPPLY TRUNK INFRASTRUCTURE

- Water Main
- Reservoir
- Raw Water Intake
- Reservoir (indicative location)

GENERAL

- Property Boundary
- Water Supply Charges Catchment




0 250 500
metres

Scale 1:10 000 @ A3



KEY MAP

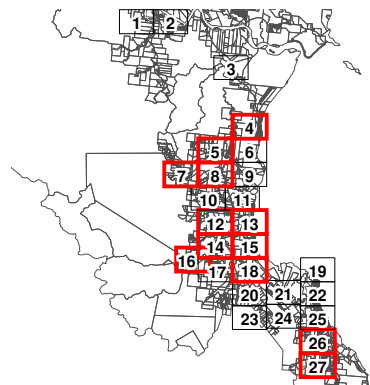

Data Used Under Licence
to Cairns Regional Council

Drawn: TN

Checked: SB

Approved: NC

Date: 12/05/2010

Rev: 1.5

DOUGLAS
SHIRE COUNCIL

DOUGLAS SHIRE COUNCIL

ADOPTED CHARGES RESOLUTION 2015

FUTURE WATER SUPPLY TRUNK INFRASTRUCTURE

PROJECT NUMBER:
0706-1

GRID:
7

DRAWING:
DSC_PIP_FW_007.WOR

LEGEND

FUTURE WATER SUPPLY TRUNK INFRASTRUCTURE

- Water Main
- Reservoir
- Raw Water Intake
- Reservoir (indicative location)

GENERAL

- Property Boundary
- Water Supply Charges Catchment




0 250 500
metres

Scale 1:10 000 @ A3



KEY MAP

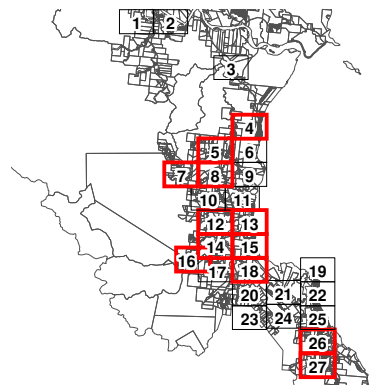

Data Used Under Licence
to Cairns Regional Council

Drawn: TN

Checked: SB

Approved: NC

Date: 12/05/2010

Rev: 1.5

DOUGLAS
SHIRE COUNCIL

DOUGLAS SHIRE COUNCIL

ADOPTED CHARGES RESOLUTION 2015

FUTURE WATER SUPPLY TRUNK INFRASTRUCTURE

PROJECT NUMBER:
0706-1

GRID:
8

DRAWING:
DSC_PIP_FW_008.WOR

LEGEND

FUTURE WATER SUPPLY TRUNK INFRASTRUCTURE

- Water Main
- Reservoir
- Raw Water Intake
- Reservoir (indicative location)

GENERAL

- Property Boundary
- Water Supply Charges Catchment




0 250 500
metres

Scale 1:10 000 @ A3



KEY MAP

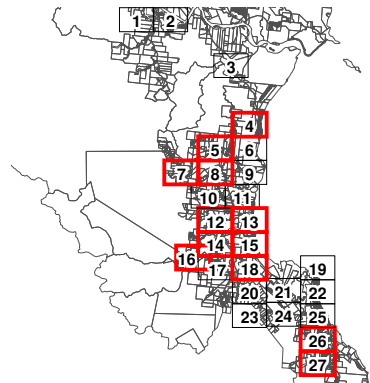

Data Used Under Licence
to Cairns Regional Council

Drawn: TN

Checked: SB

Approved: NC

Date: 12/05/2010

Rev: 1.5

DOUGLAS
SHIRE COUNCIL

DOUGLAS SHIRE COUNCIL

ADOPTED CHARGES RESOLUTION 2015

FUTURE WATER SUPPLY TRUNK INFRASTRUCTURE

PROJECT NUMBER:
0706-1

GRID:
12

DRAWING:
DSC_PIP_FW_012.WOR



LEGEND

FUTURE WATER SUPPLY TRUNK INFRASTRUCTURE

- Water Main
- Reservoir
- Raw Water Intake
- Reservoir (indicative location)

GENERAL


- Property Boundary
- Water Supply Charges Catchment

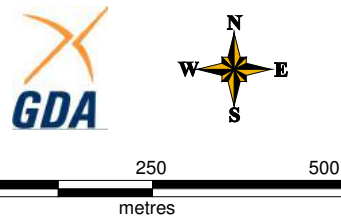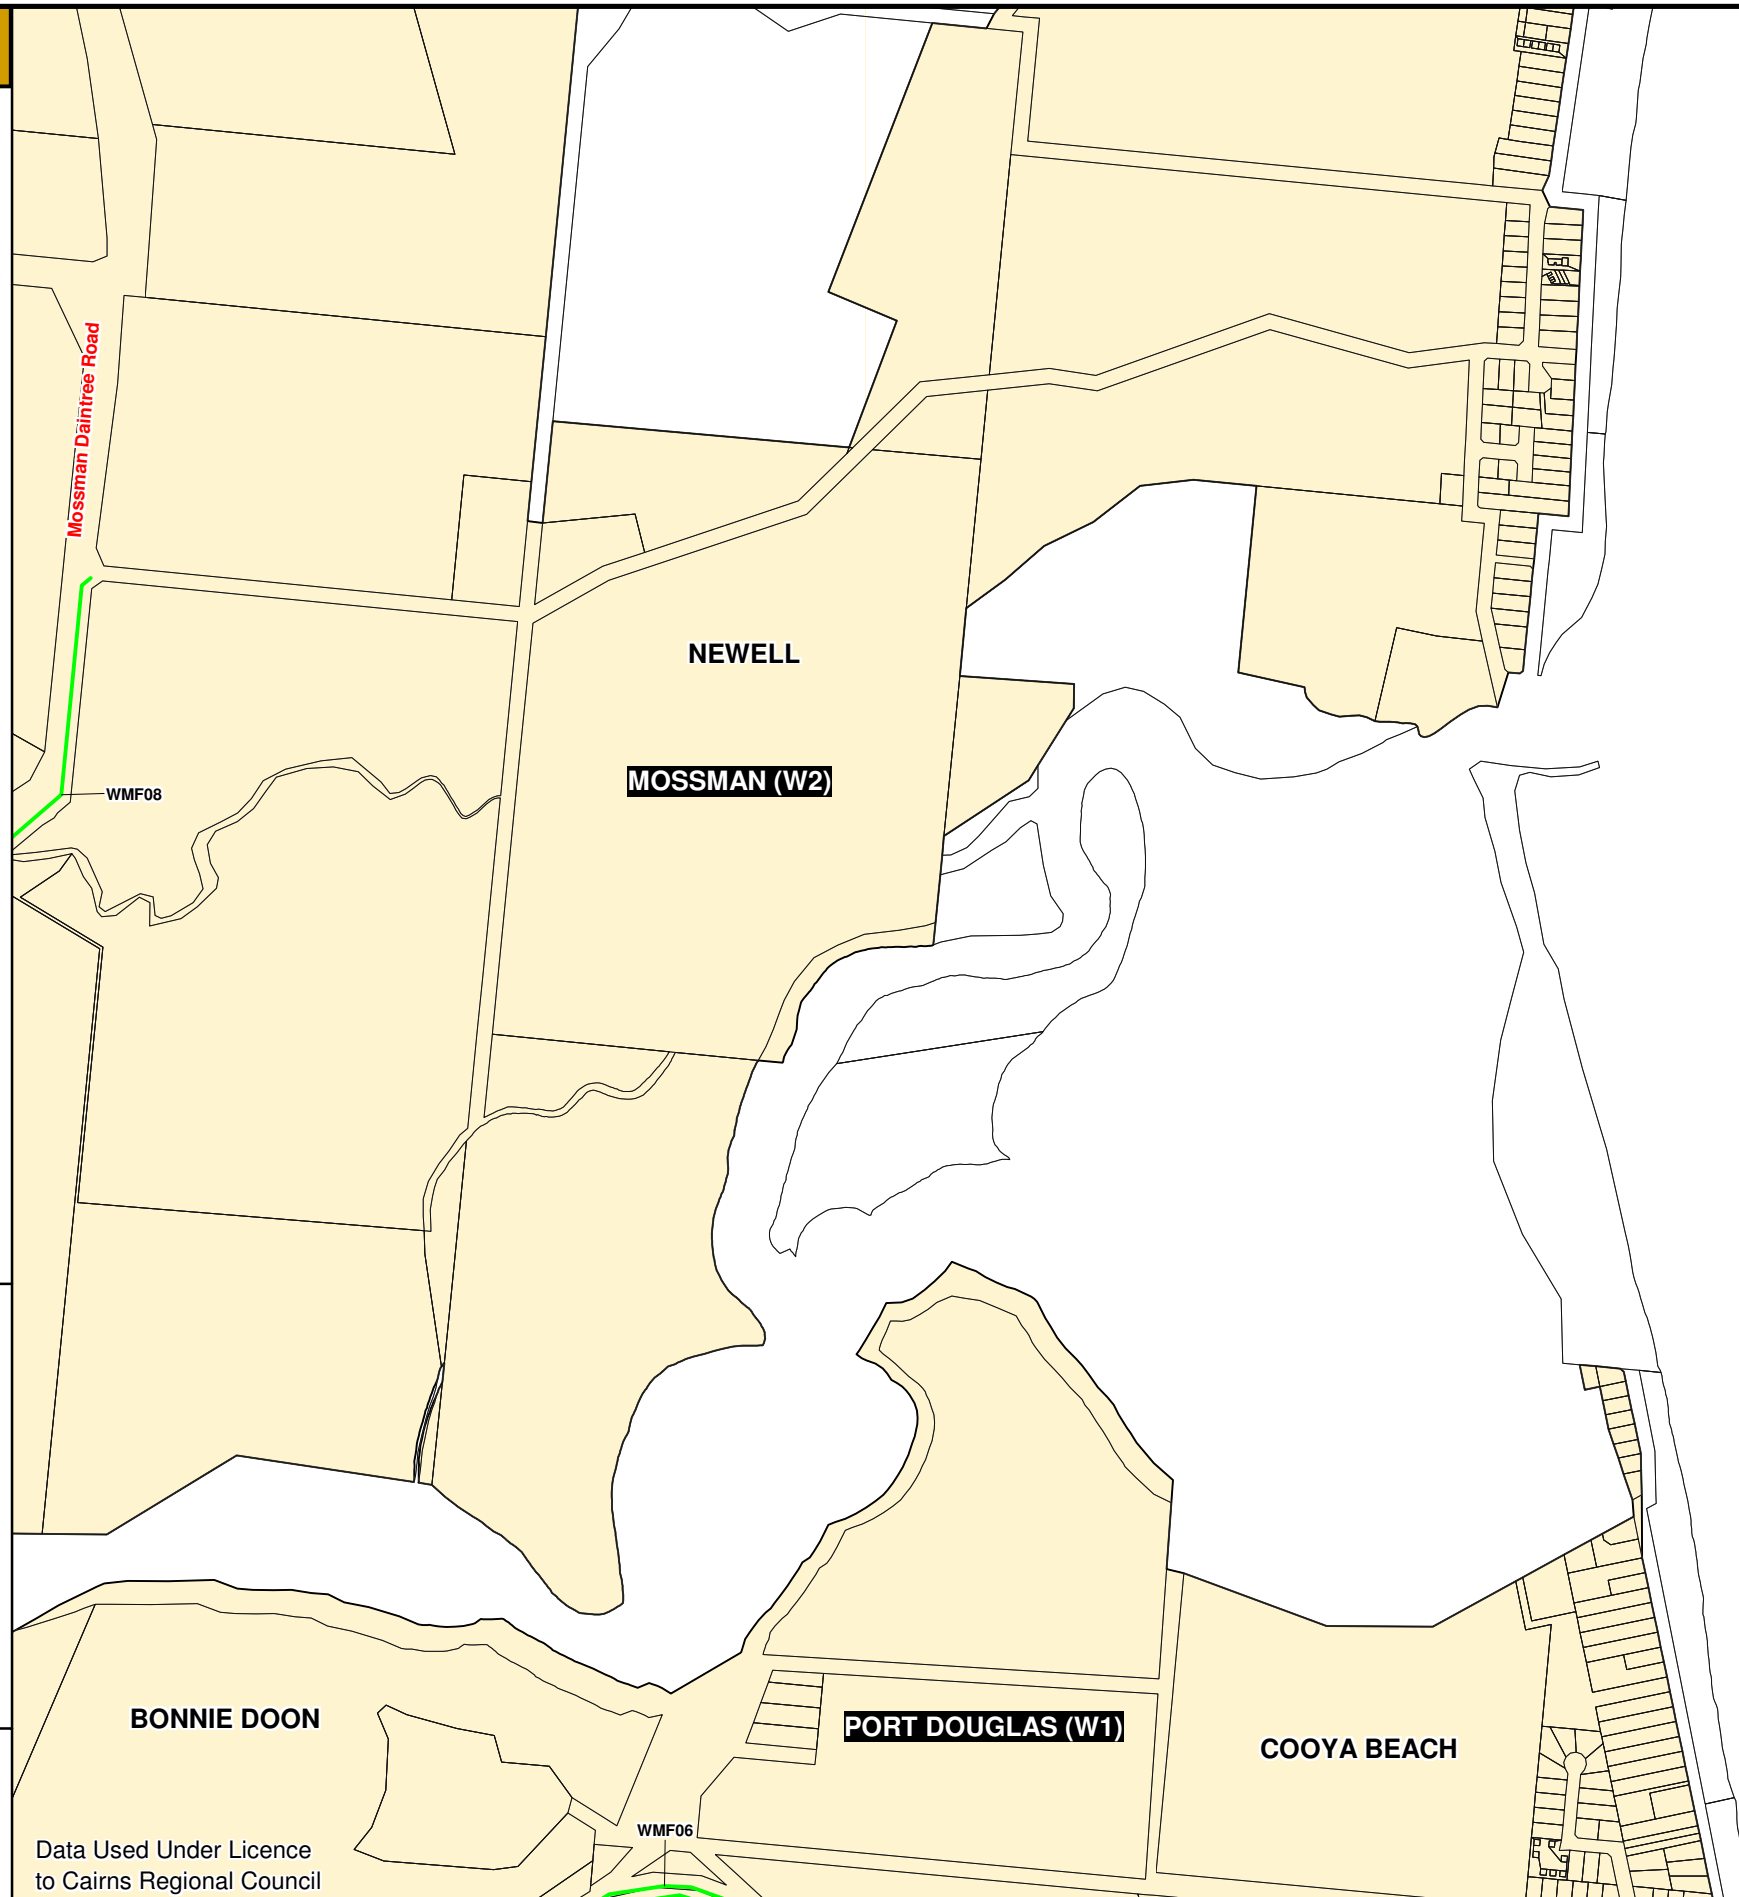

Scale 1:10 000 @ A3



KEY MAP

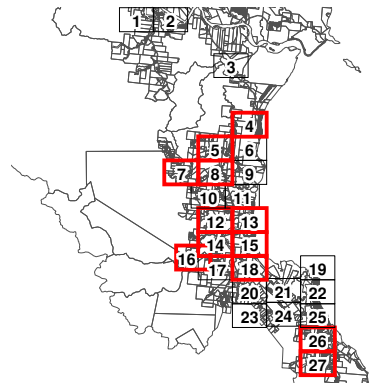

Data Used Under Licence
to Cairns Regional Council

Drawn: TN

Checked: SB

Approved: NC

Date: 12/05/2010

Rev: 1.5

DOUGLAS
SHIRE COUNCIL

DOUGLAS SHIRE COUNCIL

ADOPTED CHARGES RESOLUTION 2015

FUTURE WATER SUPPLY TRUNK INFRASTRUCTURE

PROJECT NUMBER:
0706-1

GRID:
13

DRAWING:
DSC_PIP_FW_013.WOR

LEGEND

FUTURE WATER SUPPLY TRUNK INFRASTRUCTURE

- Water Main
- Reservoir
- Raw Water Intake
- Reservoir (indicative location)

GENERAL

- Property Boundary
- Water Supply Charges Catchment

FINLAY VALE

PORT DOUGLAS (W1)

BONNIE DOON

MOSSMAN GORGE

MOSSMAN (W2)

MOSSMAN




0 250 500
metres

Scale 1:10 000 @ A3



KEY MAP

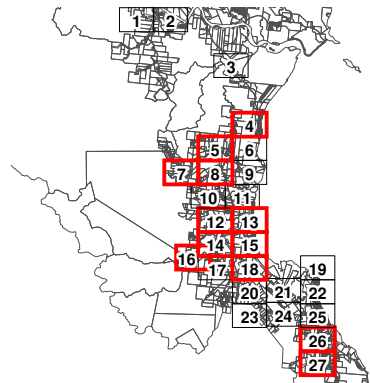

Data Used Under Licence
to Gairns Regional Council

Drawn: TN

Checked: SB

Approved: NC

Date: 12/05/2010

Rev: 1.5

DOUGLAS
SHIRE COUNCIL

DOUGLAS SHIRE COUNCIL

ADOPTED CHARGES RESOLUTION 2015

FUTURE WATER SUPPLY TRUNK INFRASTRUCTURE

PROJECT NUMBER:
0706-1

GRID:
14

DRAWING:
DSC_PIP_FW_014.WOR


LEGEND

FUTURE WATER SUPPLY TRUNK INFRASTRUCTURE

- Water Main
- Reservoir
- ▲ Raw Water Intake
- Reservoir (indicative location)

GENERAL

- Property Boundary
- Water Supply Charges Catchment

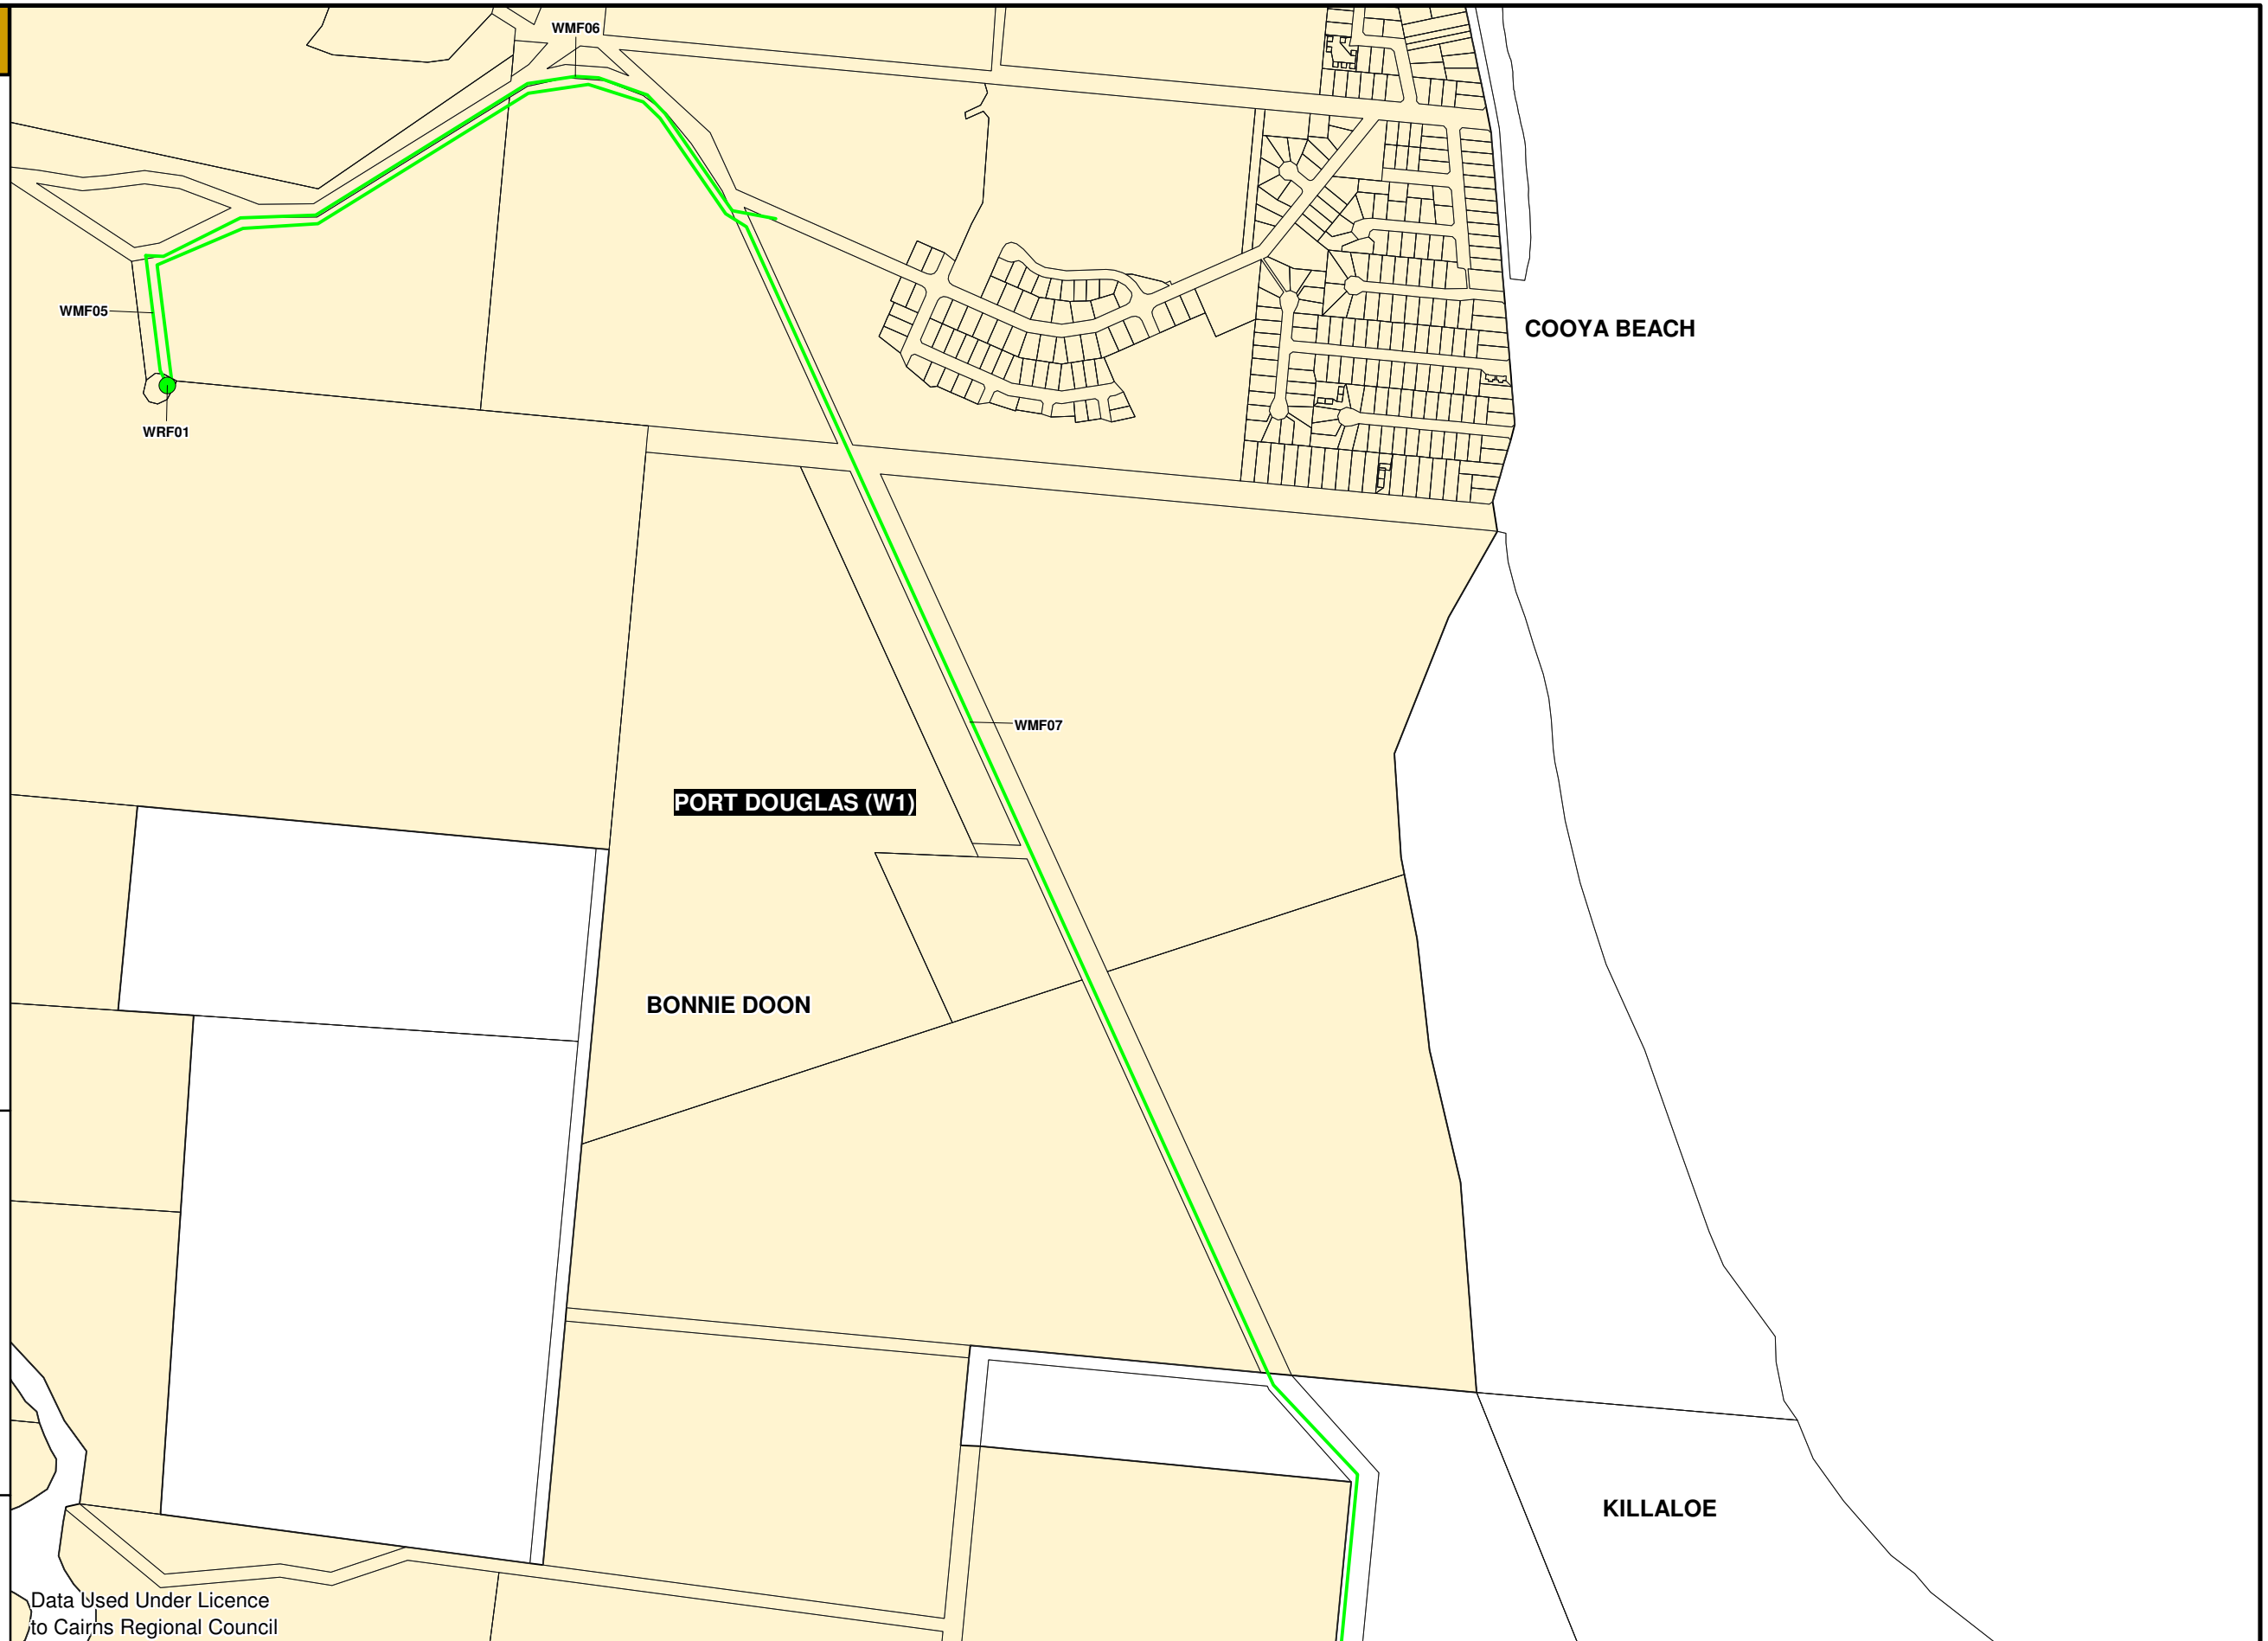


0 250 500
metres

Scale 1:10 000 @ A3



KEY MAP

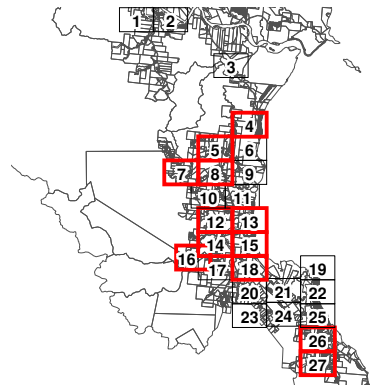

Data Used Under Licence
to Cairns Regional Council

Drawn: TN

Checked: SB

Approved: NC

Date: 12/05/2010

Rev: 1.5

DOUGLAS
SHIRE COUNCIL

DOUGLAS SHIRE COUNCIL

ADOPTED CHARGES RESOLUTION 2015

FUTURE WATER SUPPLY TRUNK INFRASTRUCTURE

PROJECT NUMBER:
0706-1

GRID:
15

DRAWING:
DSC_PIP_FW_015.WOR

LEGEND

FUTURE WATER SUPPLY TRUNK INFRASTRUCTURE

- Water Main
- Reservoir
- Raw Water Intake
- Reservoir (indicative location)

GENERAL

- Property Boundary
- Water Supply Charges Catchment

SYNDICATE

FINLAY VALE

WIF01

WMF04

MOSSMAN GORGE

WRF04

MOSSMAN (W2)




0 250 500
metres

Scale 1:10 000 @ A3



KEY MAP

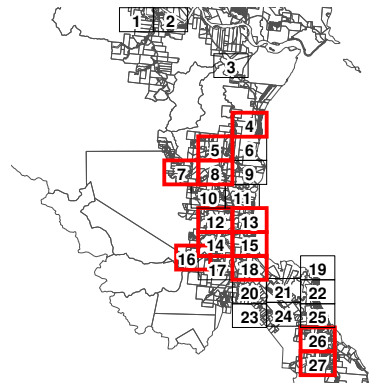

Data Used Under Licence
to Cairns Regional Council

Drawn: TN

Checked: SB

Approved: NC

Date: 12/05/2010

Rev: 1.5

DOUGLAS
SHIRE COUNCIL

DOUGLAS SHIRE COUNCIL

ADOPTED CHARGES RESOLUTION 2015

FUTURE WATER SUPPLY TRUNK INFRASTRUCTURE

PROJECT NUMBER:
0706-1

GRID:
16

DRAWING:
DSC_PIP_FW_016.WOR

LEGEND

FUTURE WATER SUPPLY TRUNK INFRASTRUCTURE

- Water Main
- Reservoir

GENERAL

- Property Boundary
- Water Supply Charges Catchment




0 250 500
metres

Scale 1:10 000 @ A3



KEY MAP

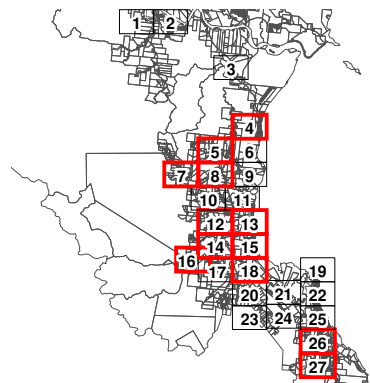

SHANNONVALE

Data Used Under Licence
to Cairns Regional Council

Drawn: TN

Checked: SB

Approved: NC

Date: 12/05/2010

Rev: 1.5

DOUGLAS
SHIRE COUNCIL

DOUGLAS SHIRE COUNCIL


ADOPTED CHARGES RESOLUTION 2015

FUTURE WATER SUPPLY TRUNK INFRASTRUCTURE

PROJECT NUMBER:
0706-1

GRID:
18

DRAWING:
DSC_PIP_FW_018.WOR

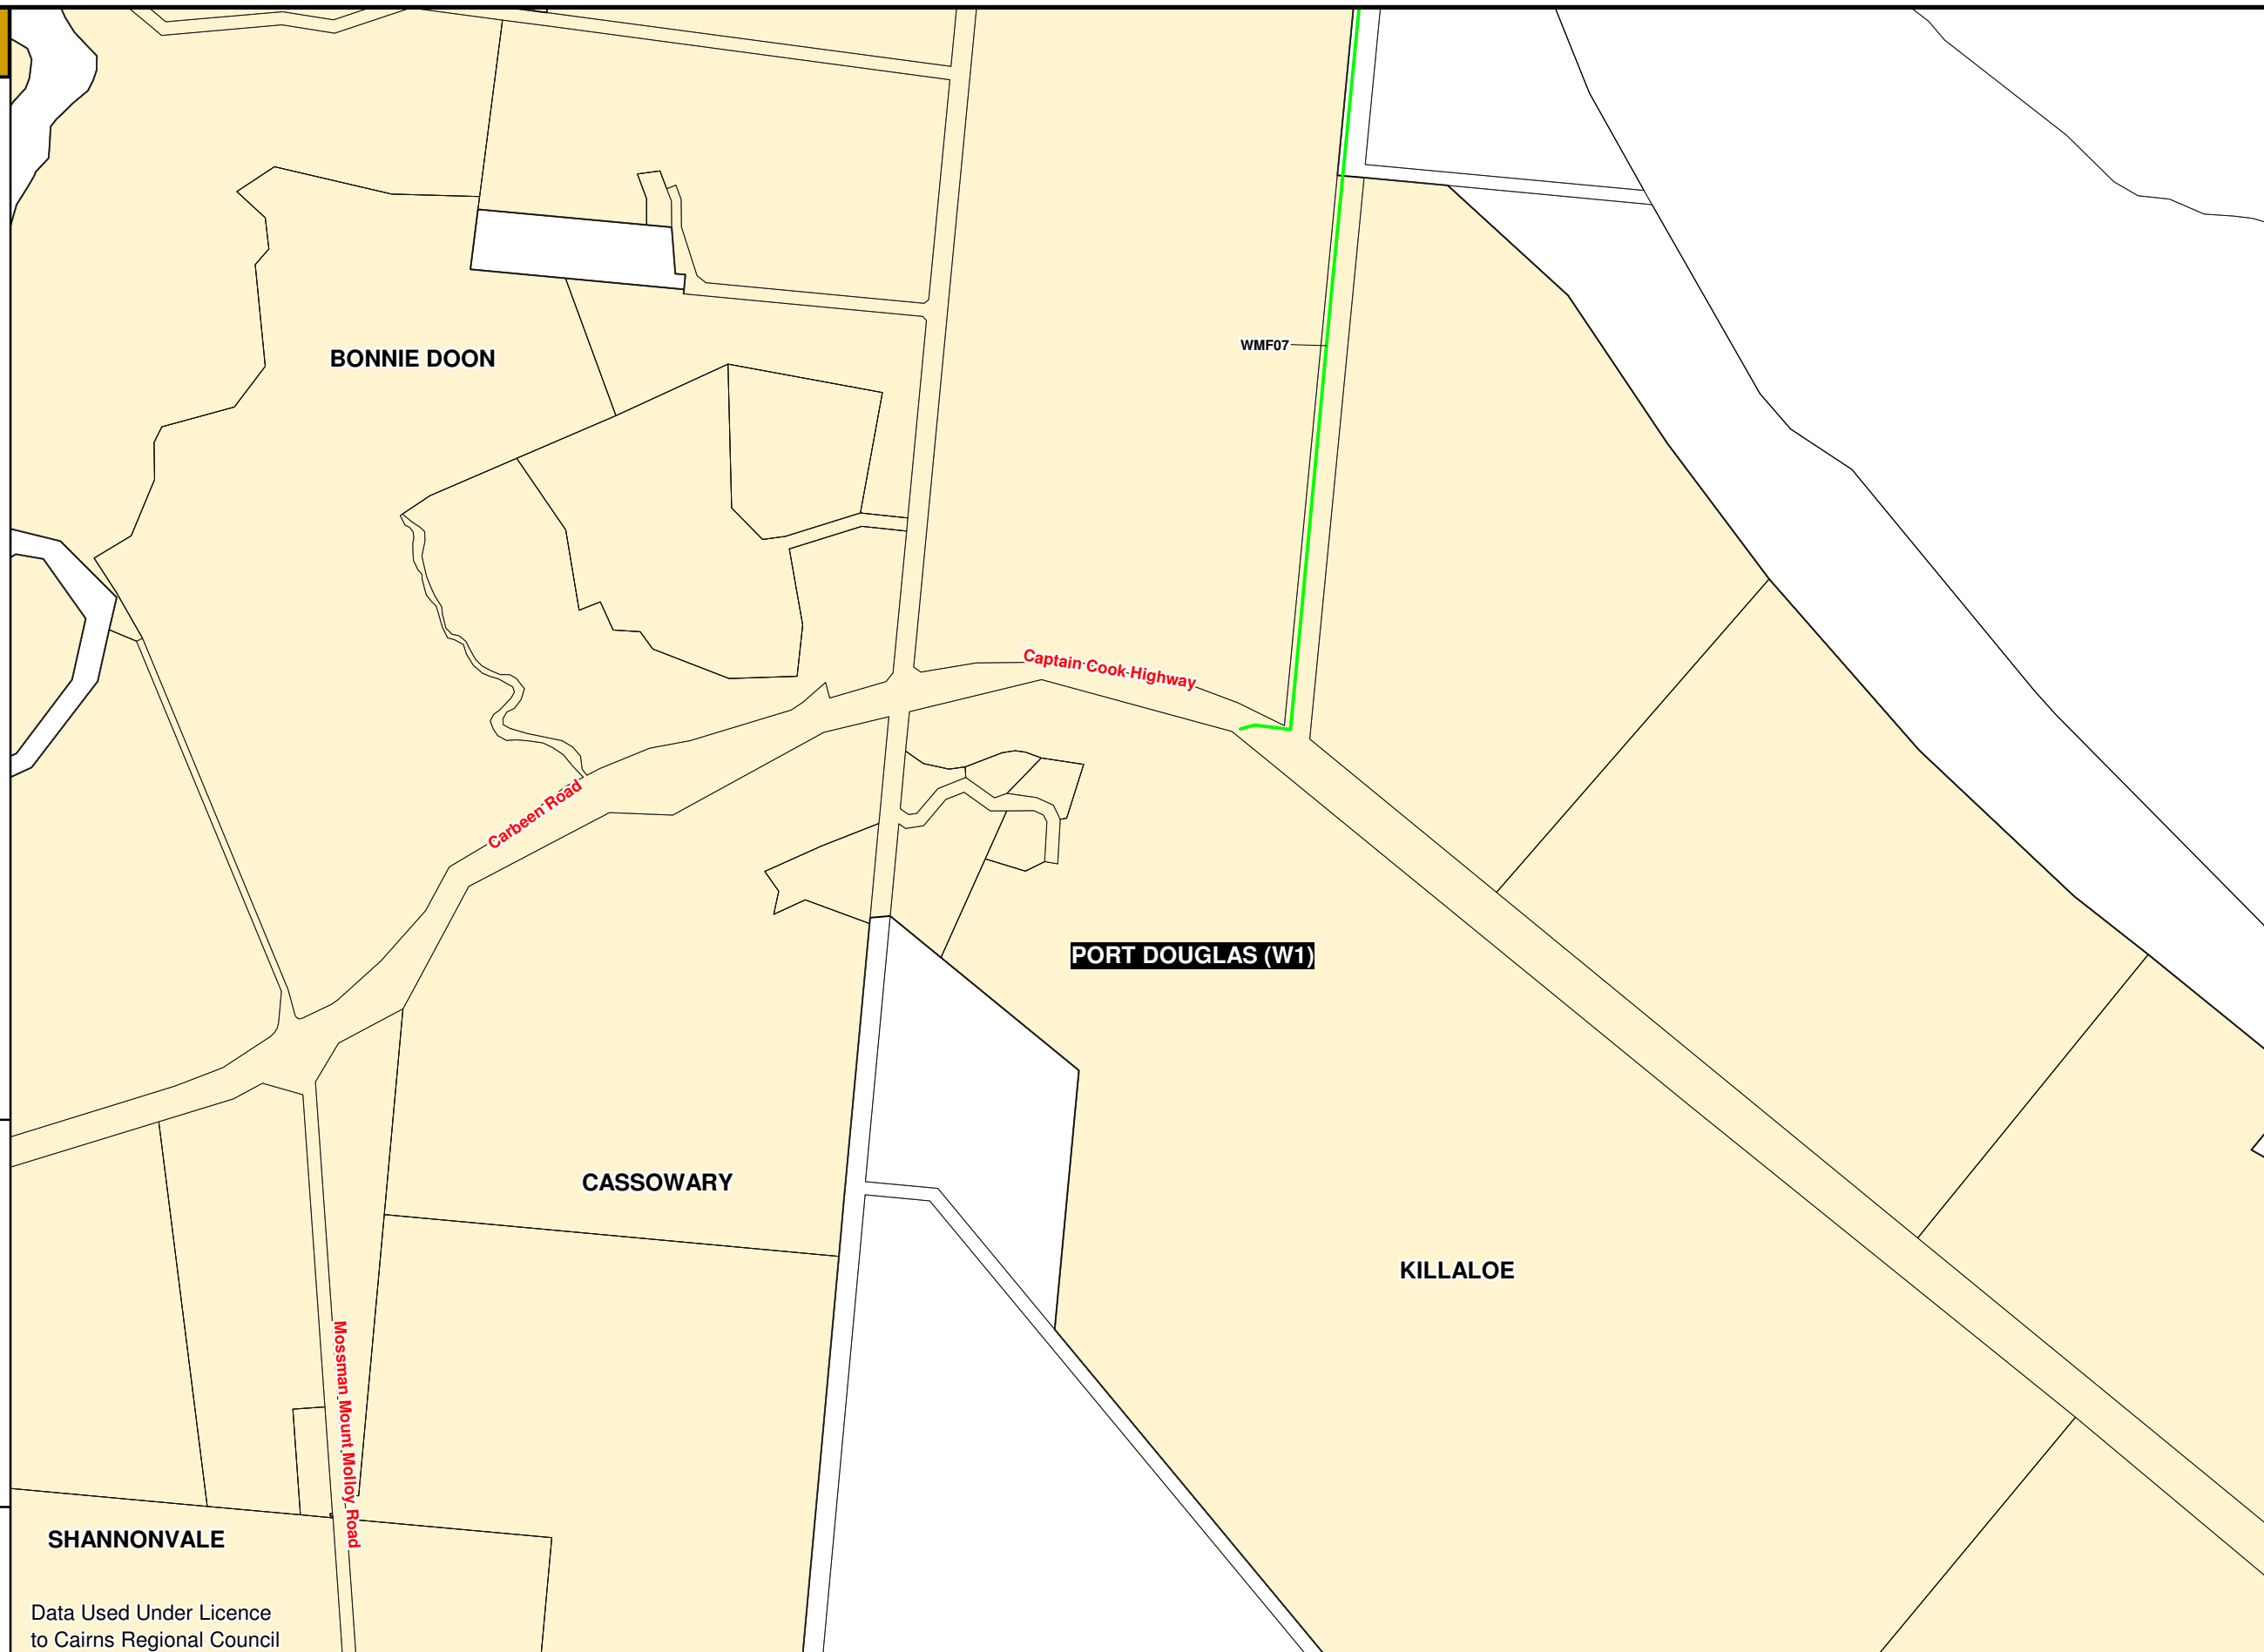


LEGEND

FUTURE WATER SUPPLY TRUNK INFRASTRUCTURE

- Water Main
- Reservoir
- Raw Water Intake
- Reservoir (indicative location)

GENERAL

- Property Boundary
- Water Supply Charges Catchment

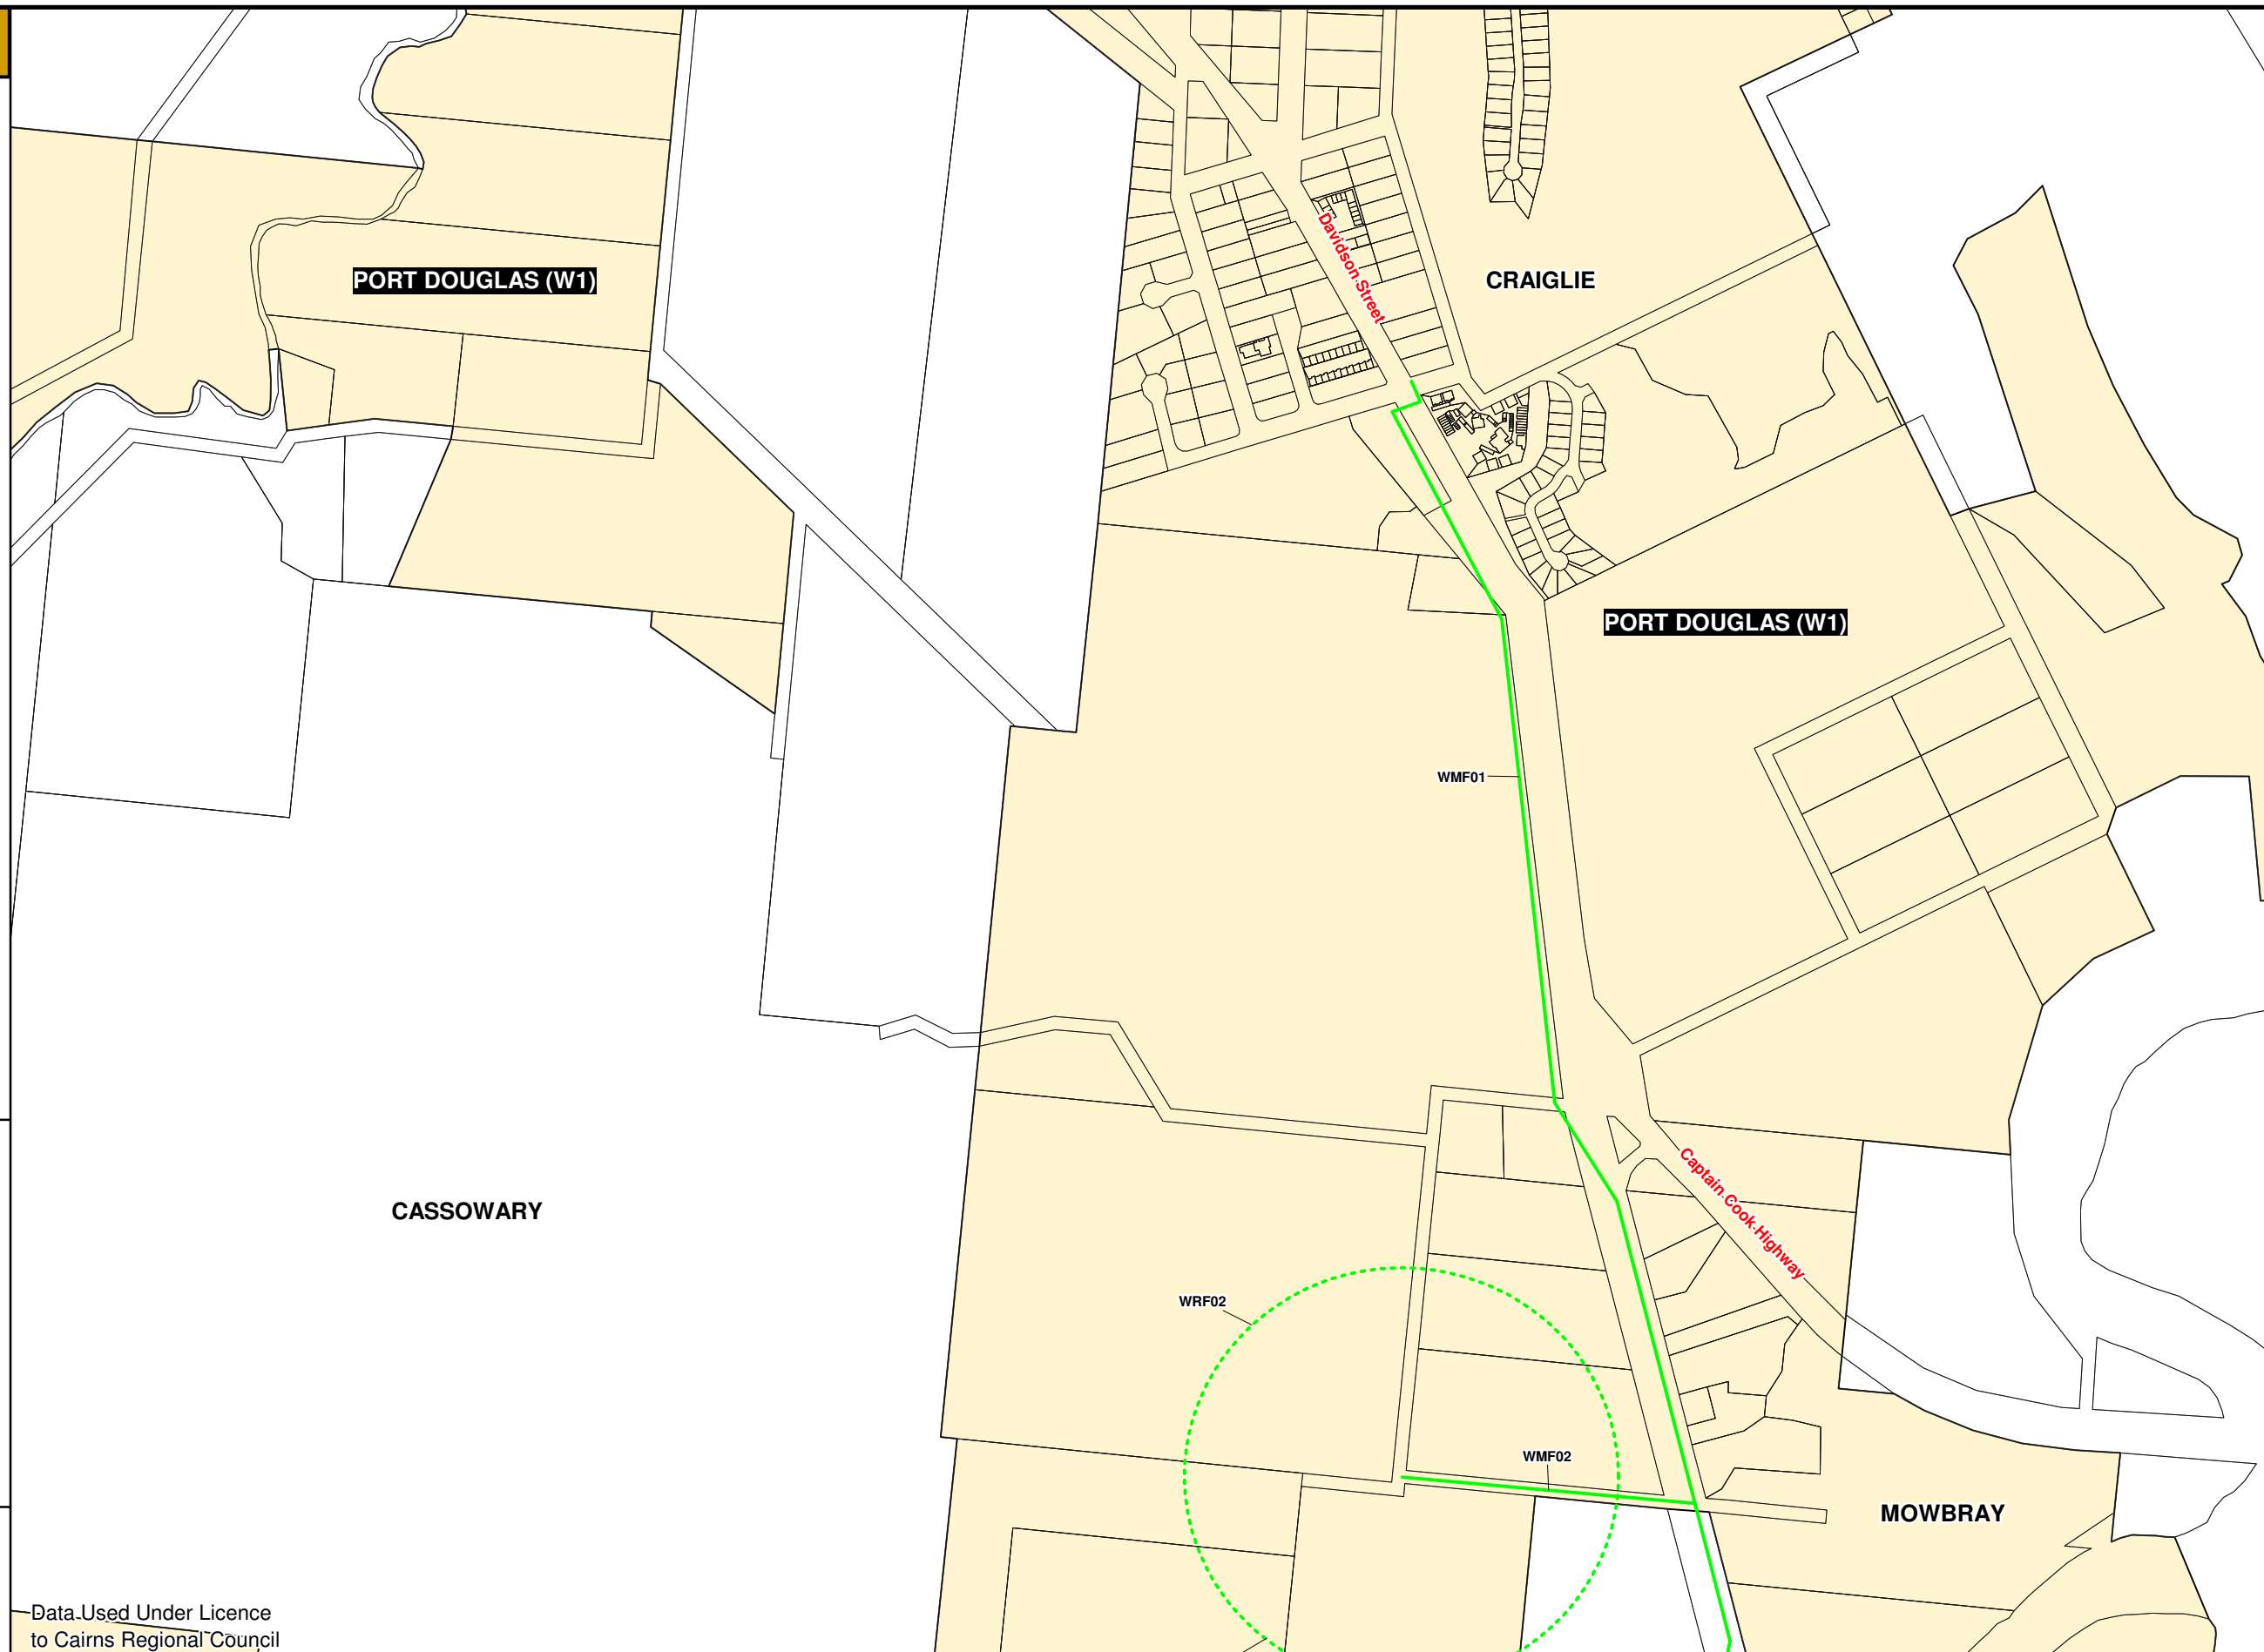


0 250 500
metres

Scale 1:10 000 @ A3



KEY MAP

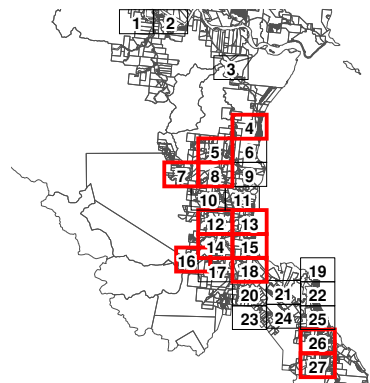

Data Used Under Licence
to Cairns Regional Council

Drawn: TN

Checked: SB

Approved: NC

Date: 12/05/2010

Rev: 1.5

DOUGLAS
SHIRE COUNCIL

DOUGLAS SHIRE COUNCIL

ADOPTED CHARGES RESOLUTION 2015

FUTURE WATER SUPPLY TRUNK INFRASTRUCTURE

PROJECT NUMBER:
0706-1

GRID:
26

DRAWING:
DSC_PIP_FW_026.WOR

LEGEND

FUTURE WATER SUPPLY TRUNK INFRASTRUCTURE

- Water Main
- Reservoir
- Raw Water Intake
- Reservoir (indicative location)

GENERAL

- Property Boundary
- Water Supply Charges Catchment

CASSOWARY

WRF02

WMF03

PORT DOUGLAS (W1)

MOWBRAY




0 250 500
metres

Scale 1:10 000 @ A3



KEY MAP

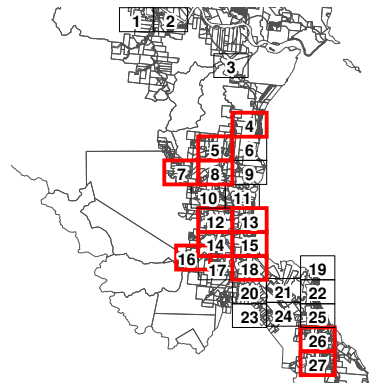

Data Used Under Licence
to Cairns Regional Council

Drawn: TN

Checked: SB

Approved: NC

Date: 12/05/2010

Rev: 1.5

DOUGLAS
SHIRE COUNCIL

DOUGLAS SHIRE COUNCIL

ADOPTED CHARGES RESOLUTION 2015

FUTURE WATER SUPPLY TRUNK INFRASTRUCTURE

PROJECT NUMBER:
0706-1

GRID:
27

DRAWING:
DSC_PIP_FW_027.WOR