



# LEGEND

## SEWERAGE TRUNK INFRASTRUCTURE

-  Rising Mains
-  Effluent Rising Mains
-  Gravity Mains
-  Pump Station
-  Wastewater Treatment Plant

## GENERAL


-  Property Boundary
-  Sewerage Charges Catchment

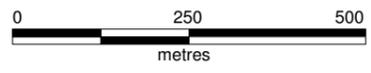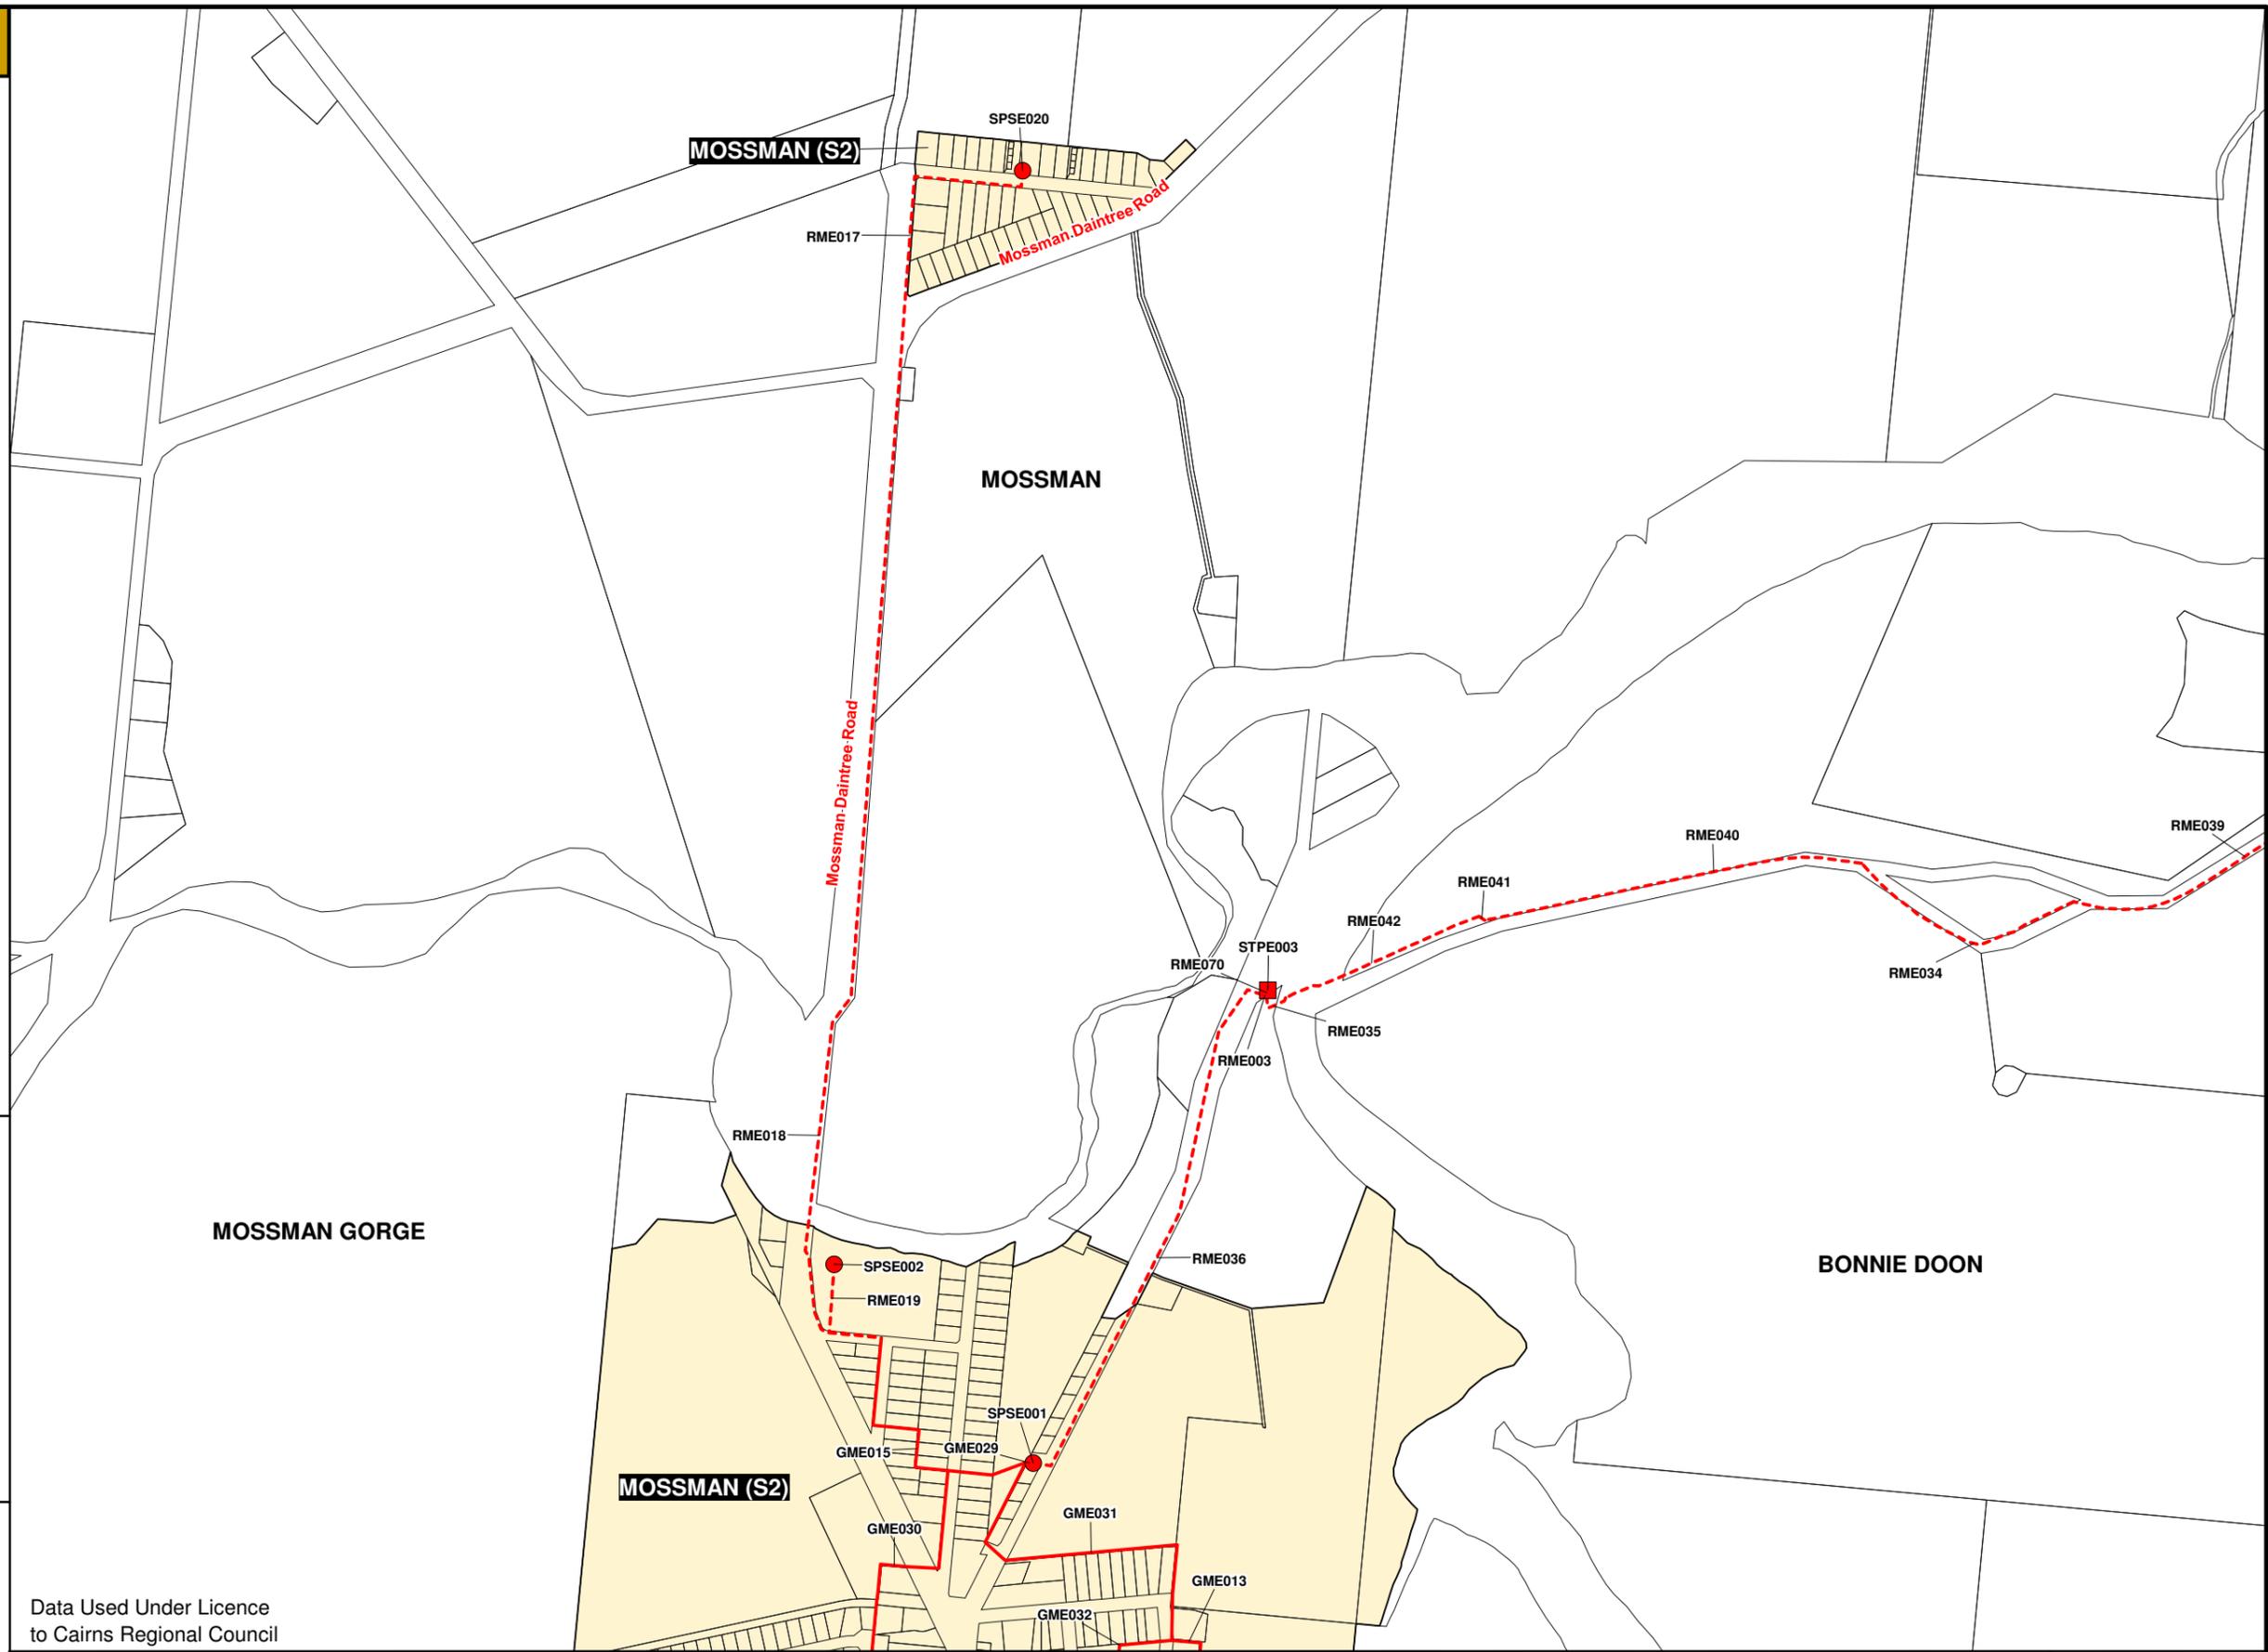

Scale 1:10 000 @ A3



### KEY MAP

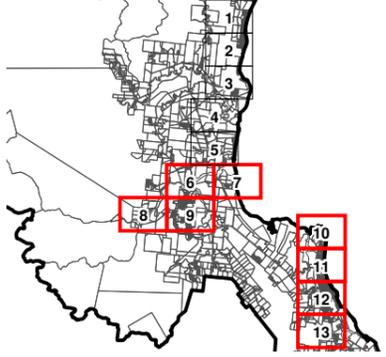

Data Used Under Licence to Cairns Regional Council

Drawn: TN
Checked: SB
Approved: NC
Date: 12/05/2010
Rev: 1.4



# DOUGLAS SHIRE COUNCIL

## ADOPTED CHARGES RESOLUTION 2015

### EXISTING SEWERAGE TRUNK INFRASTRUCTURE

PROJECT NUMBER:  
0706-1

GRID:  
**6**

DRAWING:  
DSC\_PIP\_ES\_006.WOR

M:\0706-1 Douglas PIP\Work\MapInfo\Workspaces\Sewerage\100512\_DSC\_PIP\_ES\_REV\_1.4



# LEGEND

## SEWERAGE TRUNK INFRASTRUCTURE

- - - Rising Mains
- - - Effluent Rising Mains
- Gravity Mains
- Pump Station
- Wastewater Treatment Plant

## GENERAL


- Property Boundary
- Sewerage Charges Catchment

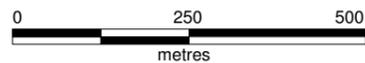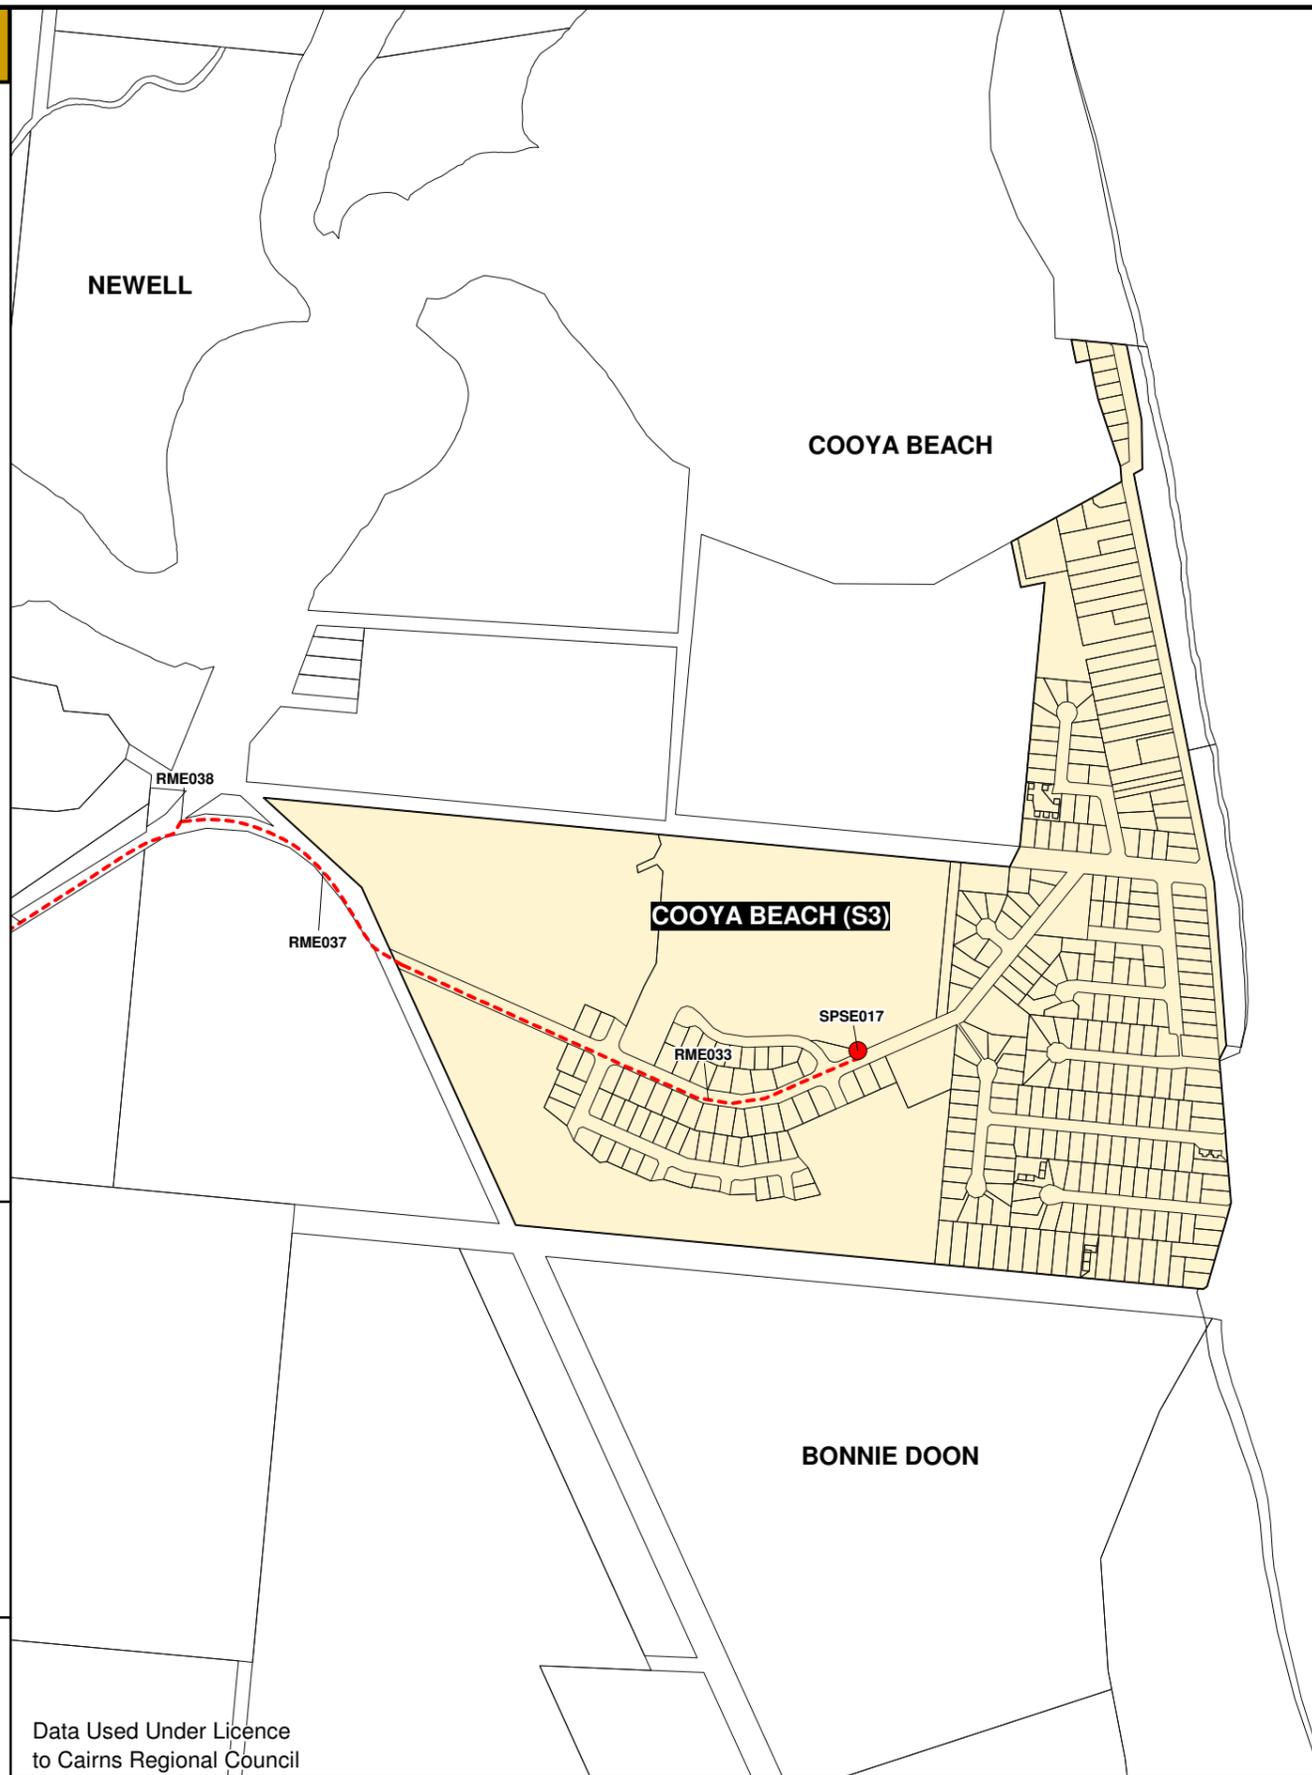

Scale 1:10 000 @ A3



### KEY MAP

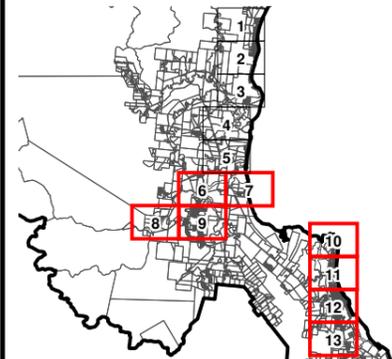

Data Used Under Licence to Cairns Regional Council

Drawn: TN

Checked: SB

Approved: NC

Date: 12/05/2010

Rev: 1.4



# DOUGLAS SHIRE COUNCIL

## ADOPTED CHARGES RESOLUTION 2015

### EXISTING SEWERAGE TRUNK INFRASTRUCTURE

PROJECT NUMBER:  
0706-1

GRID: **7**

DRAWING:  
DSC\_PIP\_ES\_007.WOR



# LEGEND

## SEWERAGE TRUNK INFRASTRUCTURE

-  Rising Mains
-  Effluent Rising Mains
-  Gravity Mains
-  Pump Station
-  Wastewater Treatment Plant

## GENERAL


-  Property Boundary
-  Sewerage Charges Catchment

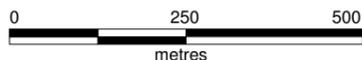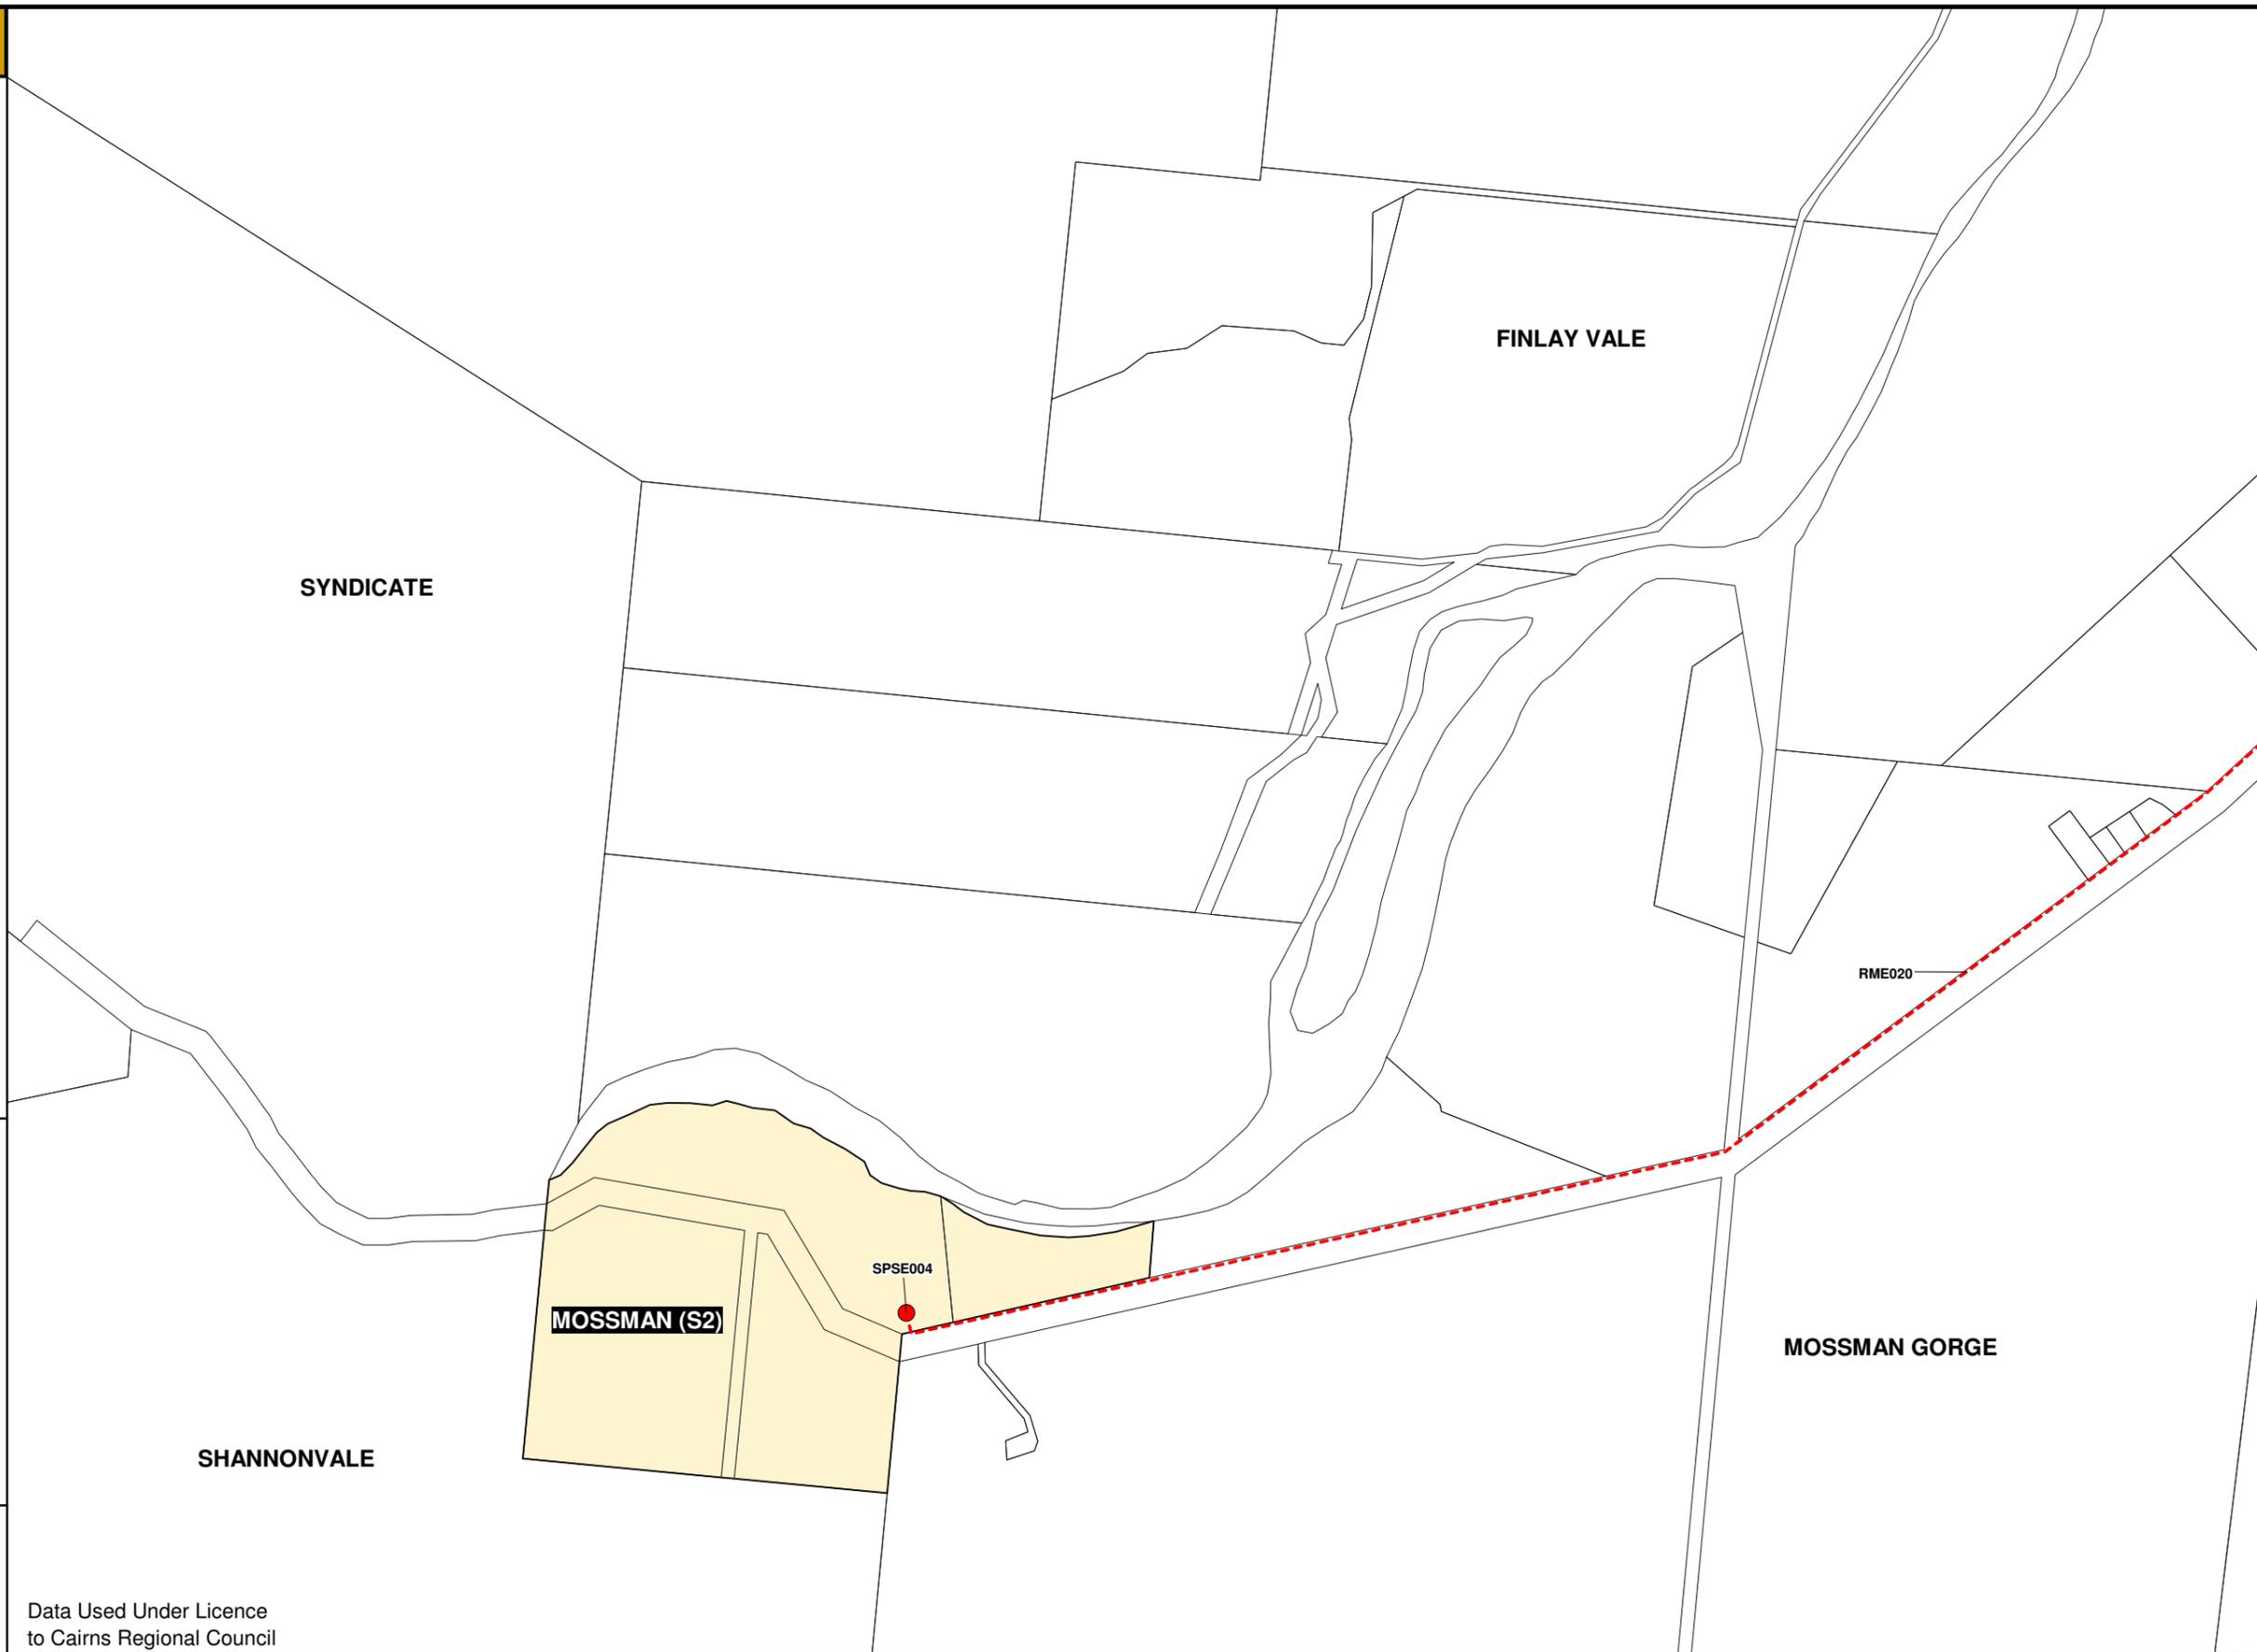

Scale 1:10 000 @ A3



### KEY MAP

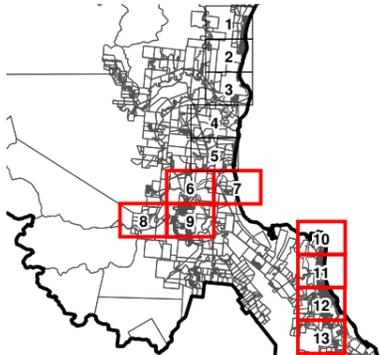

Data Used Under Licence  
to Cairns Regional Council

Drawn: TN

Checked: SB

Approved: NC

Date: 12/05/2010

Rev: 1.4



# DOUGLAS SHIRE COUNCIL

## ADOPTED CHARGES RESOLUTION 2015

### EXISTING SEWERAGE TRUNK INFRASTRUCTURE

PROJECT NUMBER:  
0706-1

GRID:  
**8**

DRAWING:  
DSC\_PIP\_ES\_008.WOR

M:\0706-1 Douglas PIP\Work\Mapinfo\Workspaces\Sewerage\100512\_DSC\_PIP\_ES\_REV\_1.4



# LEGEND

## SEWERAGE TRUNK INFRASTRUCTURE

- - - Rising Mains
- - - Effluent Rising Mains
- Gravity Mains
- Pump Station
- Wastewater Treatment Plant

## GENERAL


- Property Boundary
- Sewerage Charges Catchment

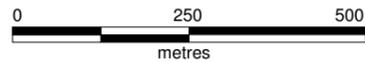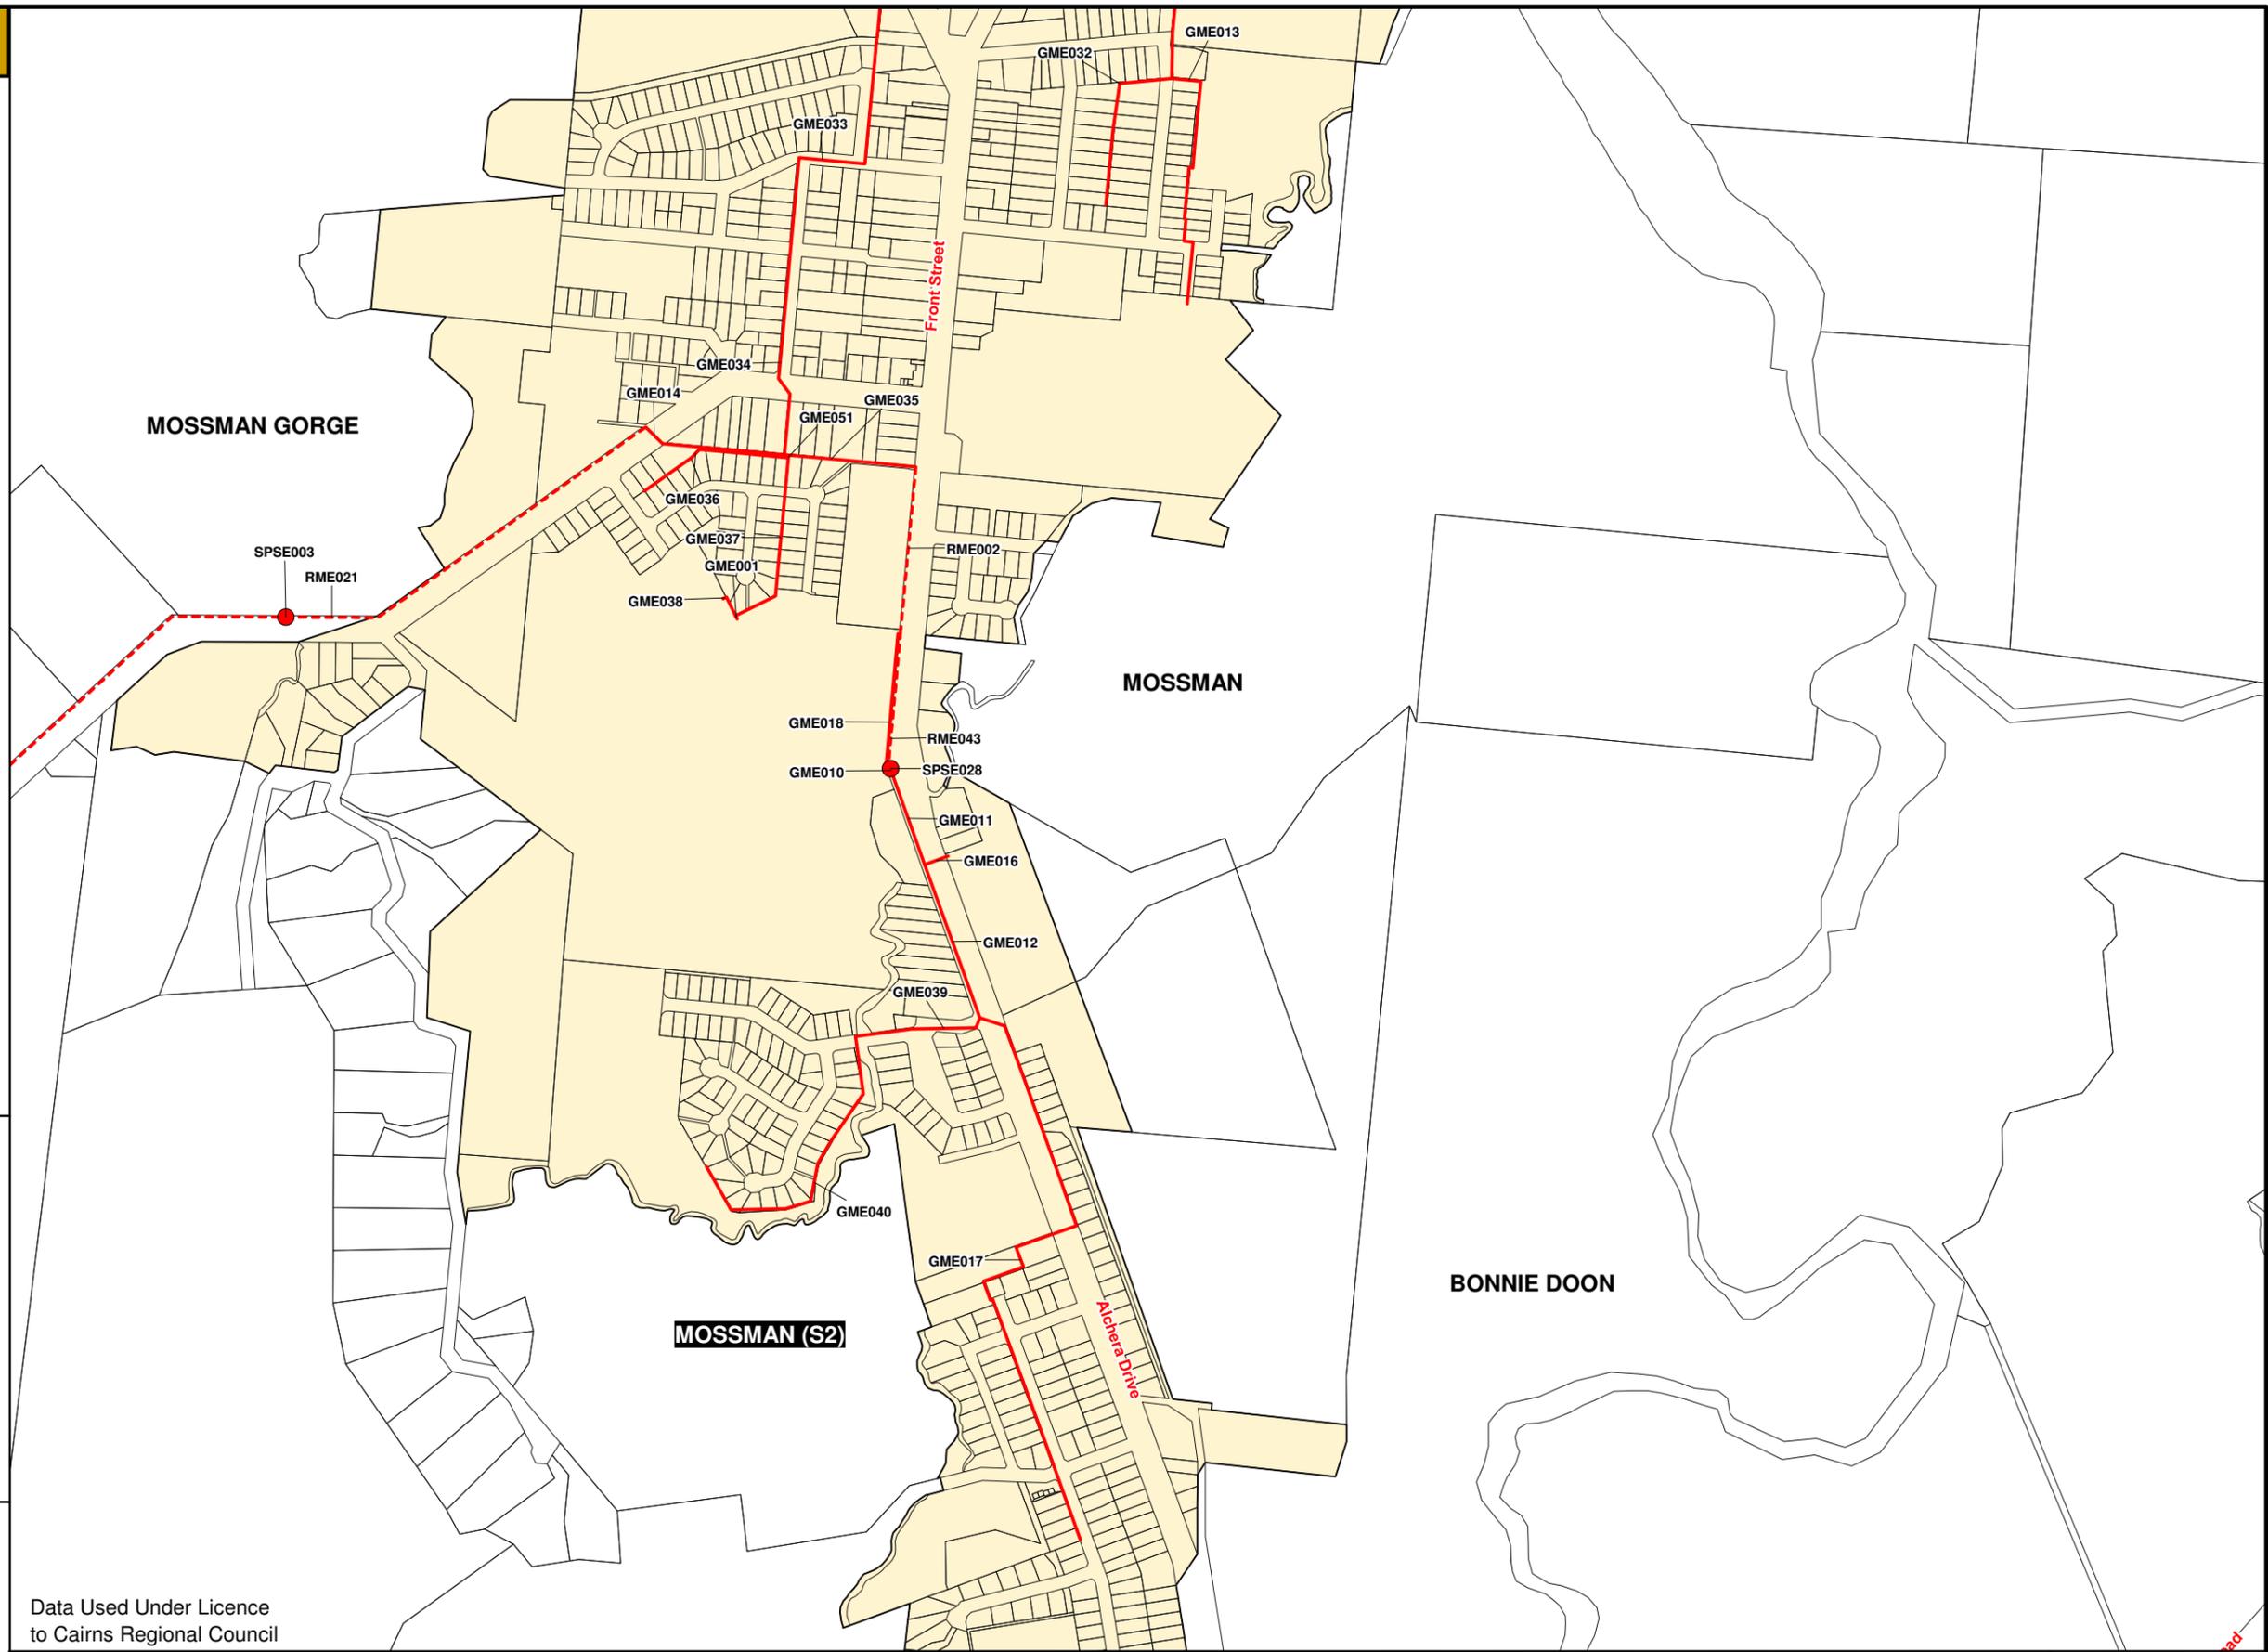

Scale 1:10 000 @ A3



### KEY MAP

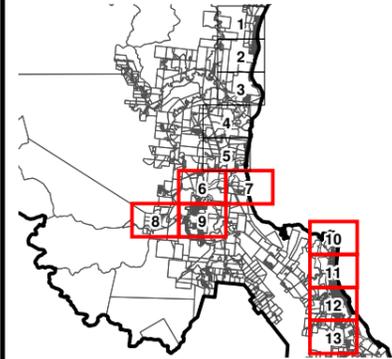

Data Used Under Licence to Cairns Regional Council

Drawn: TN

Checked: SB

Approved: NC

Date: 12/05/2010

Rev: 1.4



# DOUGLAS SHIRE COUNCIL

## ADOPTED CHARGES RESOLUTION 2015

### EXISTING SEWERAGE TRUNK INFRASTRUCTURE

PROJECT NUMBER:  
0706-1

GRID:  
**9**

DRAWING:  
DSC\_PIP\_ES\_009.WOR

M:\0706-1 Douglas PIP\Work\Mapinfo\Workspaces\Sewerage\100512\_DSC\_PIP\_ES\_REV\_1.4

# LEGEND

## SEWERAGE TRUNK INFRASTRUCTURE

- - - Rising Mains
- - - Effluent Rising Mains
- Gravity Mains
- Pump Station
- Wastewater Treatment Plant

## GENERAL


- Property Boundary
- Sewerage Charges Catchment

CORAL SEA

KILLALOE

PORT DOUGLAS


PORT DOUGLAS (S1)

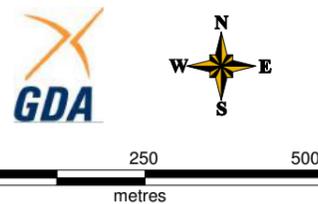

Scale 1:10 000 @ A3



### KEY MAP

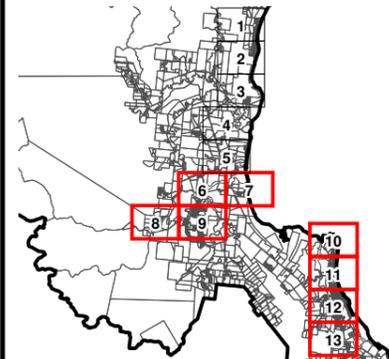

Data Used Under Licence to Cairns Regional Council

Drawn: TN

Checked: SB

Approved: NC

Date: 12/05/2010

Rev: 1.4



# DOUGLAS SHIRE COUNCIL

## ADOPTED CHARGES RESOLUTION 2015

### EXISTING SEWERAGE TRUNK INFRASTRUCTURE

PROJECT NUMBER:  
0706-1

GRID:  
**10**

DRAWING:  
DSC\_PIP\_ES\_010.WOR

M:\0706-1 Douglas PIP\Work\Mapinfo\Workspaces\Sewerage\100512\_DSC\_PIP\_ES\_REV\_1.4



# LEGEND

## SEWERAGE TRUNK INFRASTRUCTURE


- - - Rising Mains
- - - Effluent Rising Mains
- Gravity Mains
- Pump Station
- Wastewater Treatment Plant

## GENERAL

- Property Boundary
- Sewerage Charges Catchment

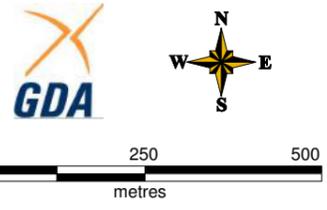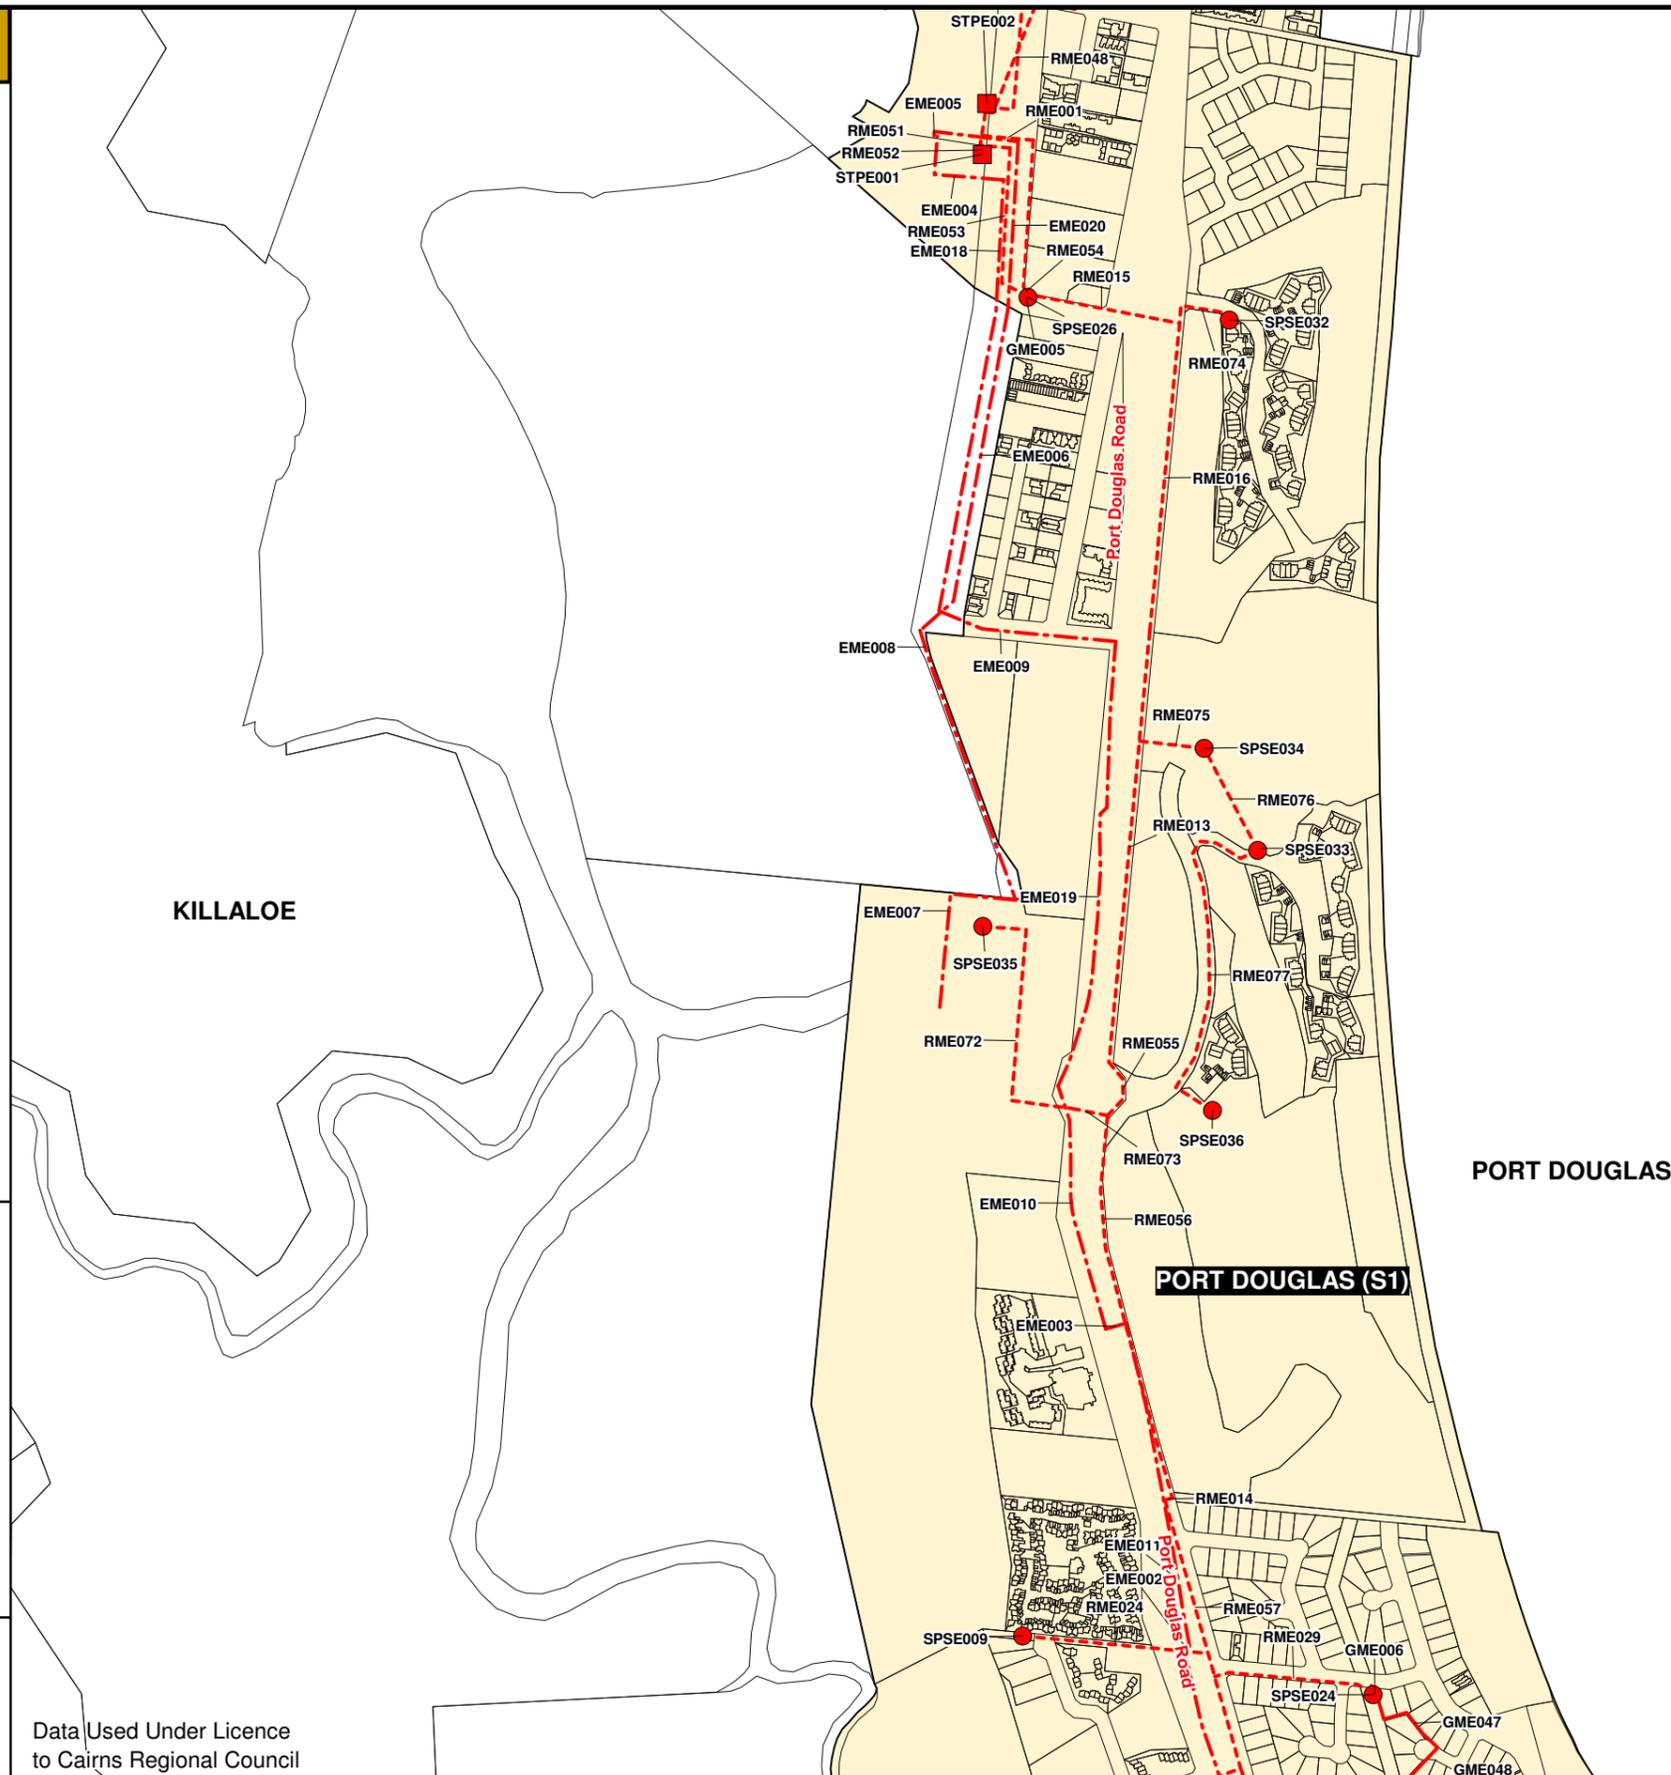

Scale 1:10 000 @ A3

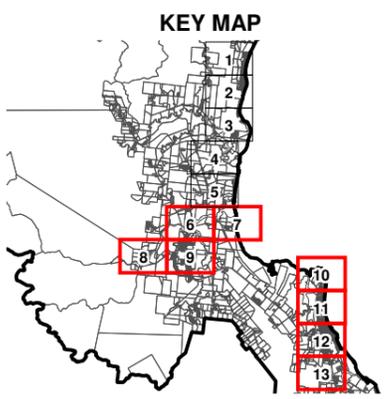

Data Used Under Licence to Cairns Regional Council

Drawn: TN
Checked: SB
Approved: NC
Date: 12/05/2010
Rev: 1.4



# DOUGLAS SHIRE COUNCIL

## ADOPTED CHARGES RESOLUTION 2015

### EXISTING SEWERAGE TRUNK INFRASTRUCTURE

<b>PROJECT NUMBER:</b> 0706-1
<b>GRID:</b> <span style="font-size: 2em; font-weight: bold;">11</span>
<b>DRAWING:</b> DSC_PIP_ES_011.WOR

M:\0706-1 Douglas PIP\Work\Mapinfo\Workspaces\Sewerage\100512\_DSC\_PIP\_ES\_REV\_1.4



# LEGEND

## SEWERAGE TRUNK INFRASTRUCTURE


-  Rising Mains
-  Effluent Rising Mains
-  Gravity Mains
-  Pump Station
-  Wastewater Treatment Plant

## GENERAL

-  Property Boundary
-  Sewerage Charges Catchment

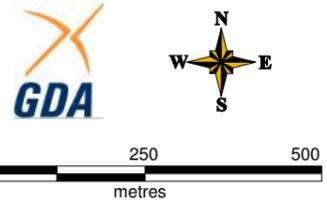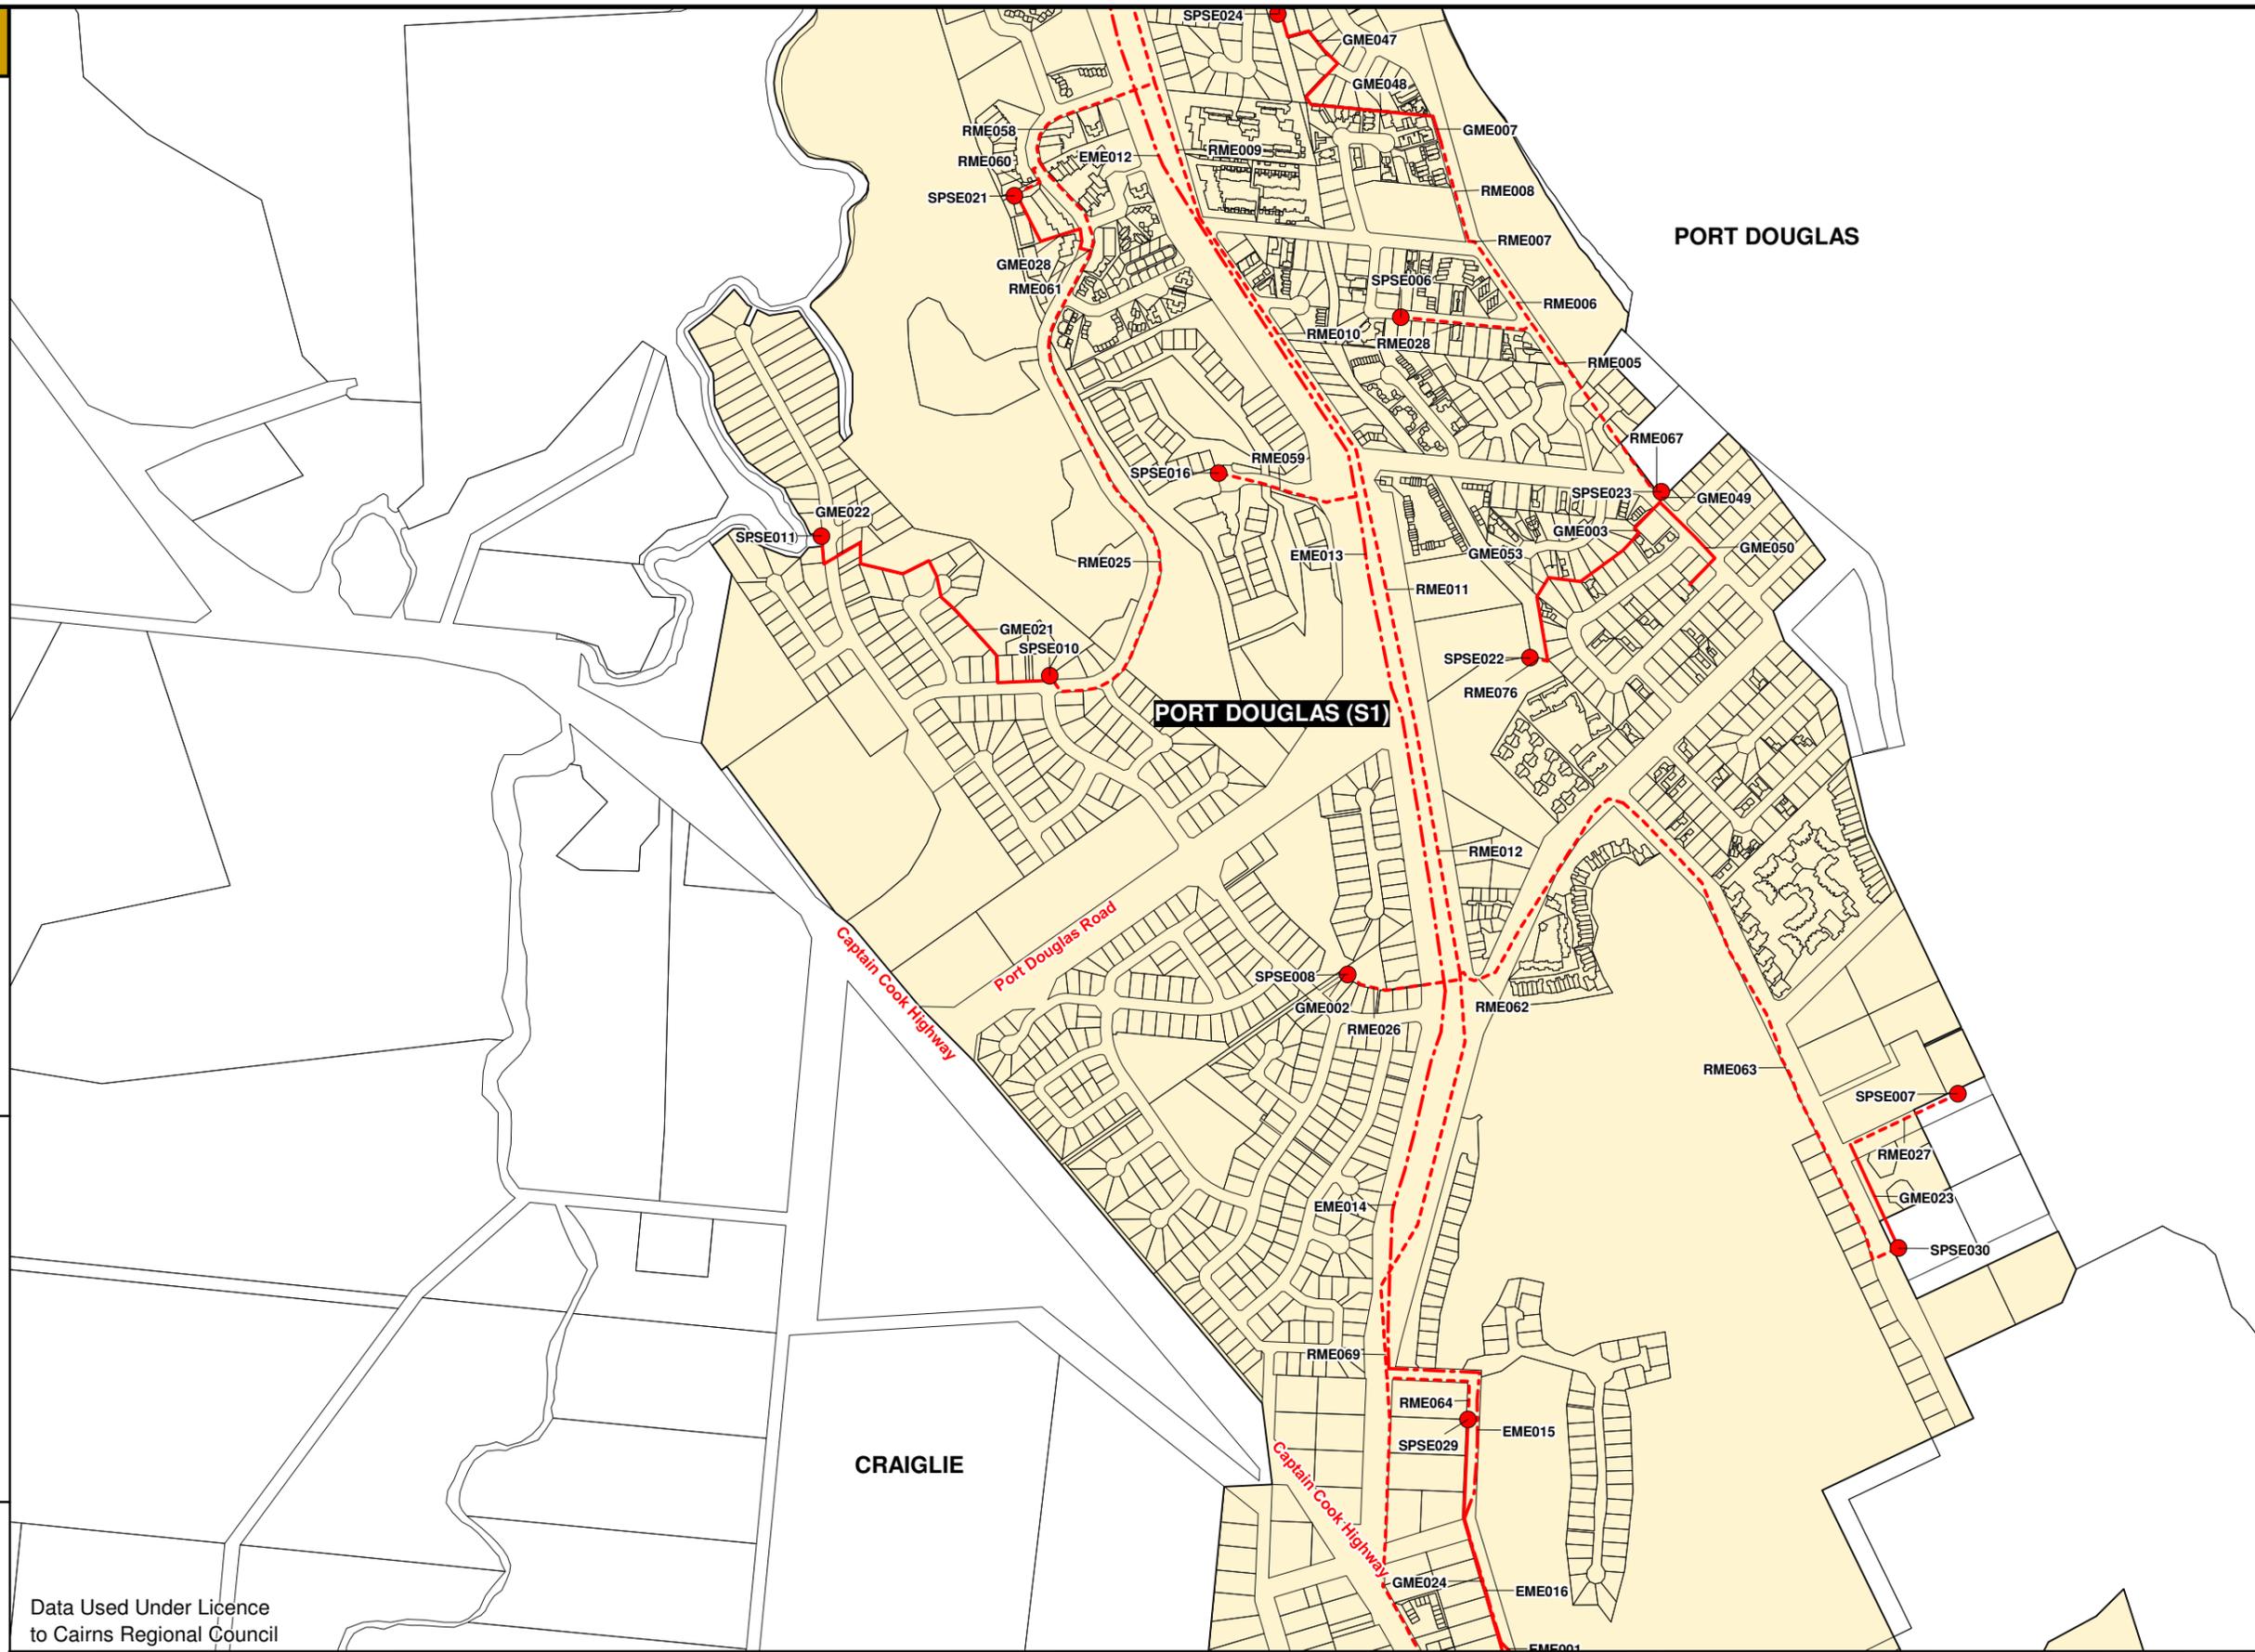

Scale 1:10 000 @ A3

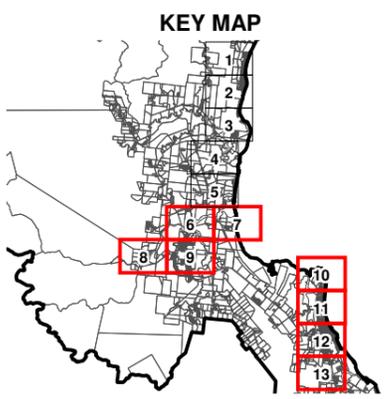

Data Used Under Licence to Cairns Regional Council

Drawn: TN
Checked: SB
Approved: NC
Date: 12/05/2010
Rev: 1.4



# DOUGLAS SHIRE COUNCIL

## ADOPTED CHARGES RESOLUTION 2015

### EXISTING SEWERAGE TRUNK INFRASTRUCTURE

<b>PROJECT NUMBER:</b> 0706-1
<b>GRID:</b> <b>12</b>
<b>DRAWING:</b> DSC_PIP_ES_012.WOR

M:\0706-1 Douglas PIP\Work\Mapinfo\Workspaces\Sewerage\100512\_DSC\_PIP\_ES\_REV\_1.4



# LEGEND

## SEWERAGE TRUNK INFRASTRUCTURE

-  Rising Mains
-  Effluent Rising Mains
-  Gravity Mains
-  Pump Station
-  Wastewater Treatment Plant

## GENERAL


-  Property Boundary
-  Sewerage Charges Catchment

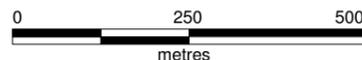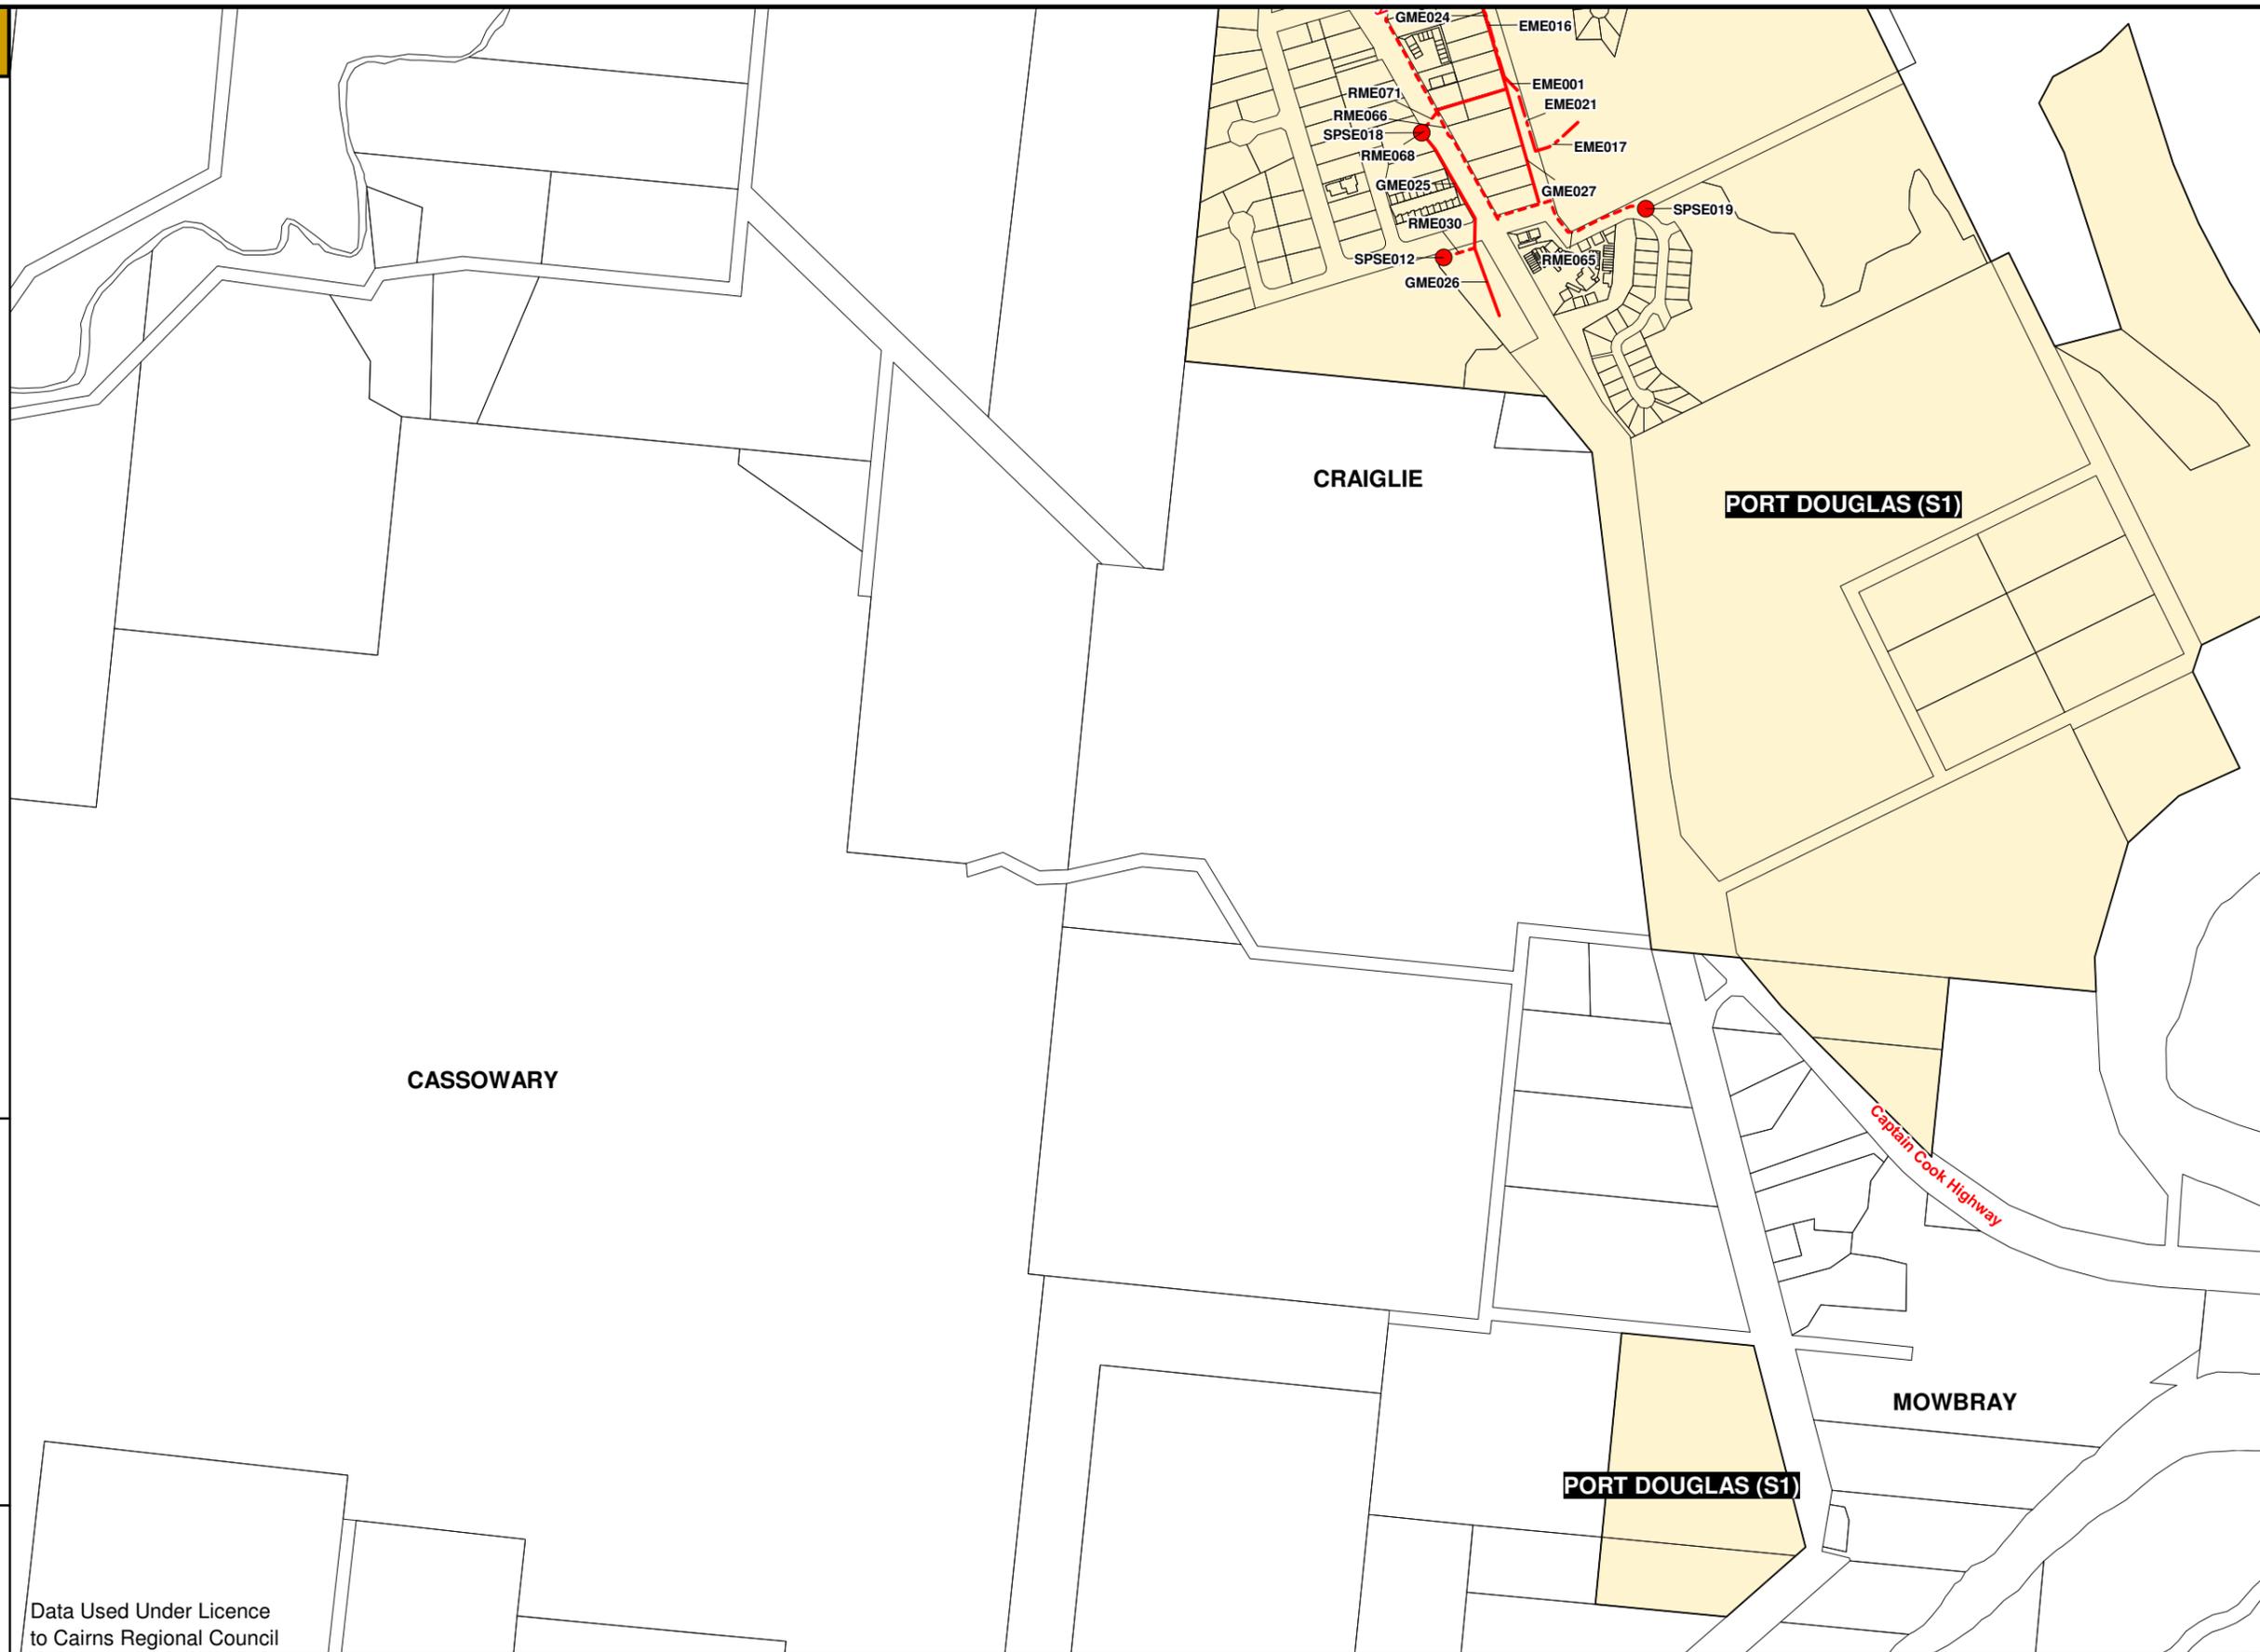

Scale 1:10 000 @ A3



### KEY MAP

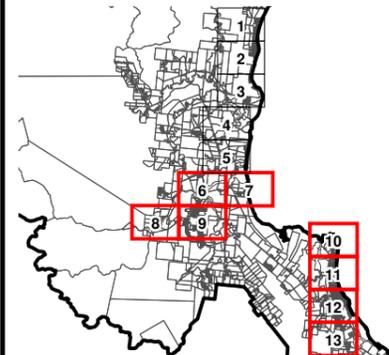

Data Used Under Licence to Cairns Regional Council

Drawn: TN

Checked: SB

Approved: NC

Date: 12/05/2010

Rev: 1.4



# DOUGLAS SHIRE COUNCIL

## ADOPTED CHARGES RESOLUTION 2015

### EXISTING SEWERAGE TRUNK INFRASTRUCTURE

PROJECT NUMBER:  
0706-1

GRID:  
**13**

DRAWING:  
DSC\_PIP\_ES\_013.WOR