








# LEGEND

## SEWERAGE TRUNK INFRASTRUCTURE

-  Rising Main
-  Effluent Rising Main
-  Pump Station
-  Wastewater Treatment Plant
-  Storage Facility

## GENERAL

-  Property Boundary
-  Sewerage Charges Catchment




0 250 500  
metres

Scale 1:10 000 @ A3



## KEY MAP

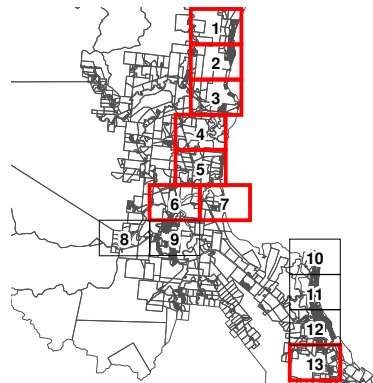

Data Used Under Licence  
to Cairns Regional Council

Drawn: TN

Checked: SB

Approved: NC

Date: 12/05/2010

Rev: 1.4

**DOUGLAS**  
SHIRE COUNCIL

# DOUGLAS SHIRE COUNCIL

## ADOPTED CHARGES RESOLUTION 2015

## FUTURE SEWERAGE TRUNK INFRASTRUCTURE

**PROJECT NUMBER:**  
0706-1

**GRID:**  
**1**

**DRAWING:**  
DSC\_PIP\_FS\_001.WOR



LEGEND

SEWERAGE TRUNK  
INFRASTRUCTURE

- Rising Main
- Effluent Rising Main
- Pump Station
- Wastewater Treatment Plant
- ▲ Storage Facility

GENERAL


- Property Boundary
- Sewerage Charges Catchment

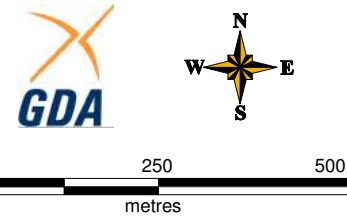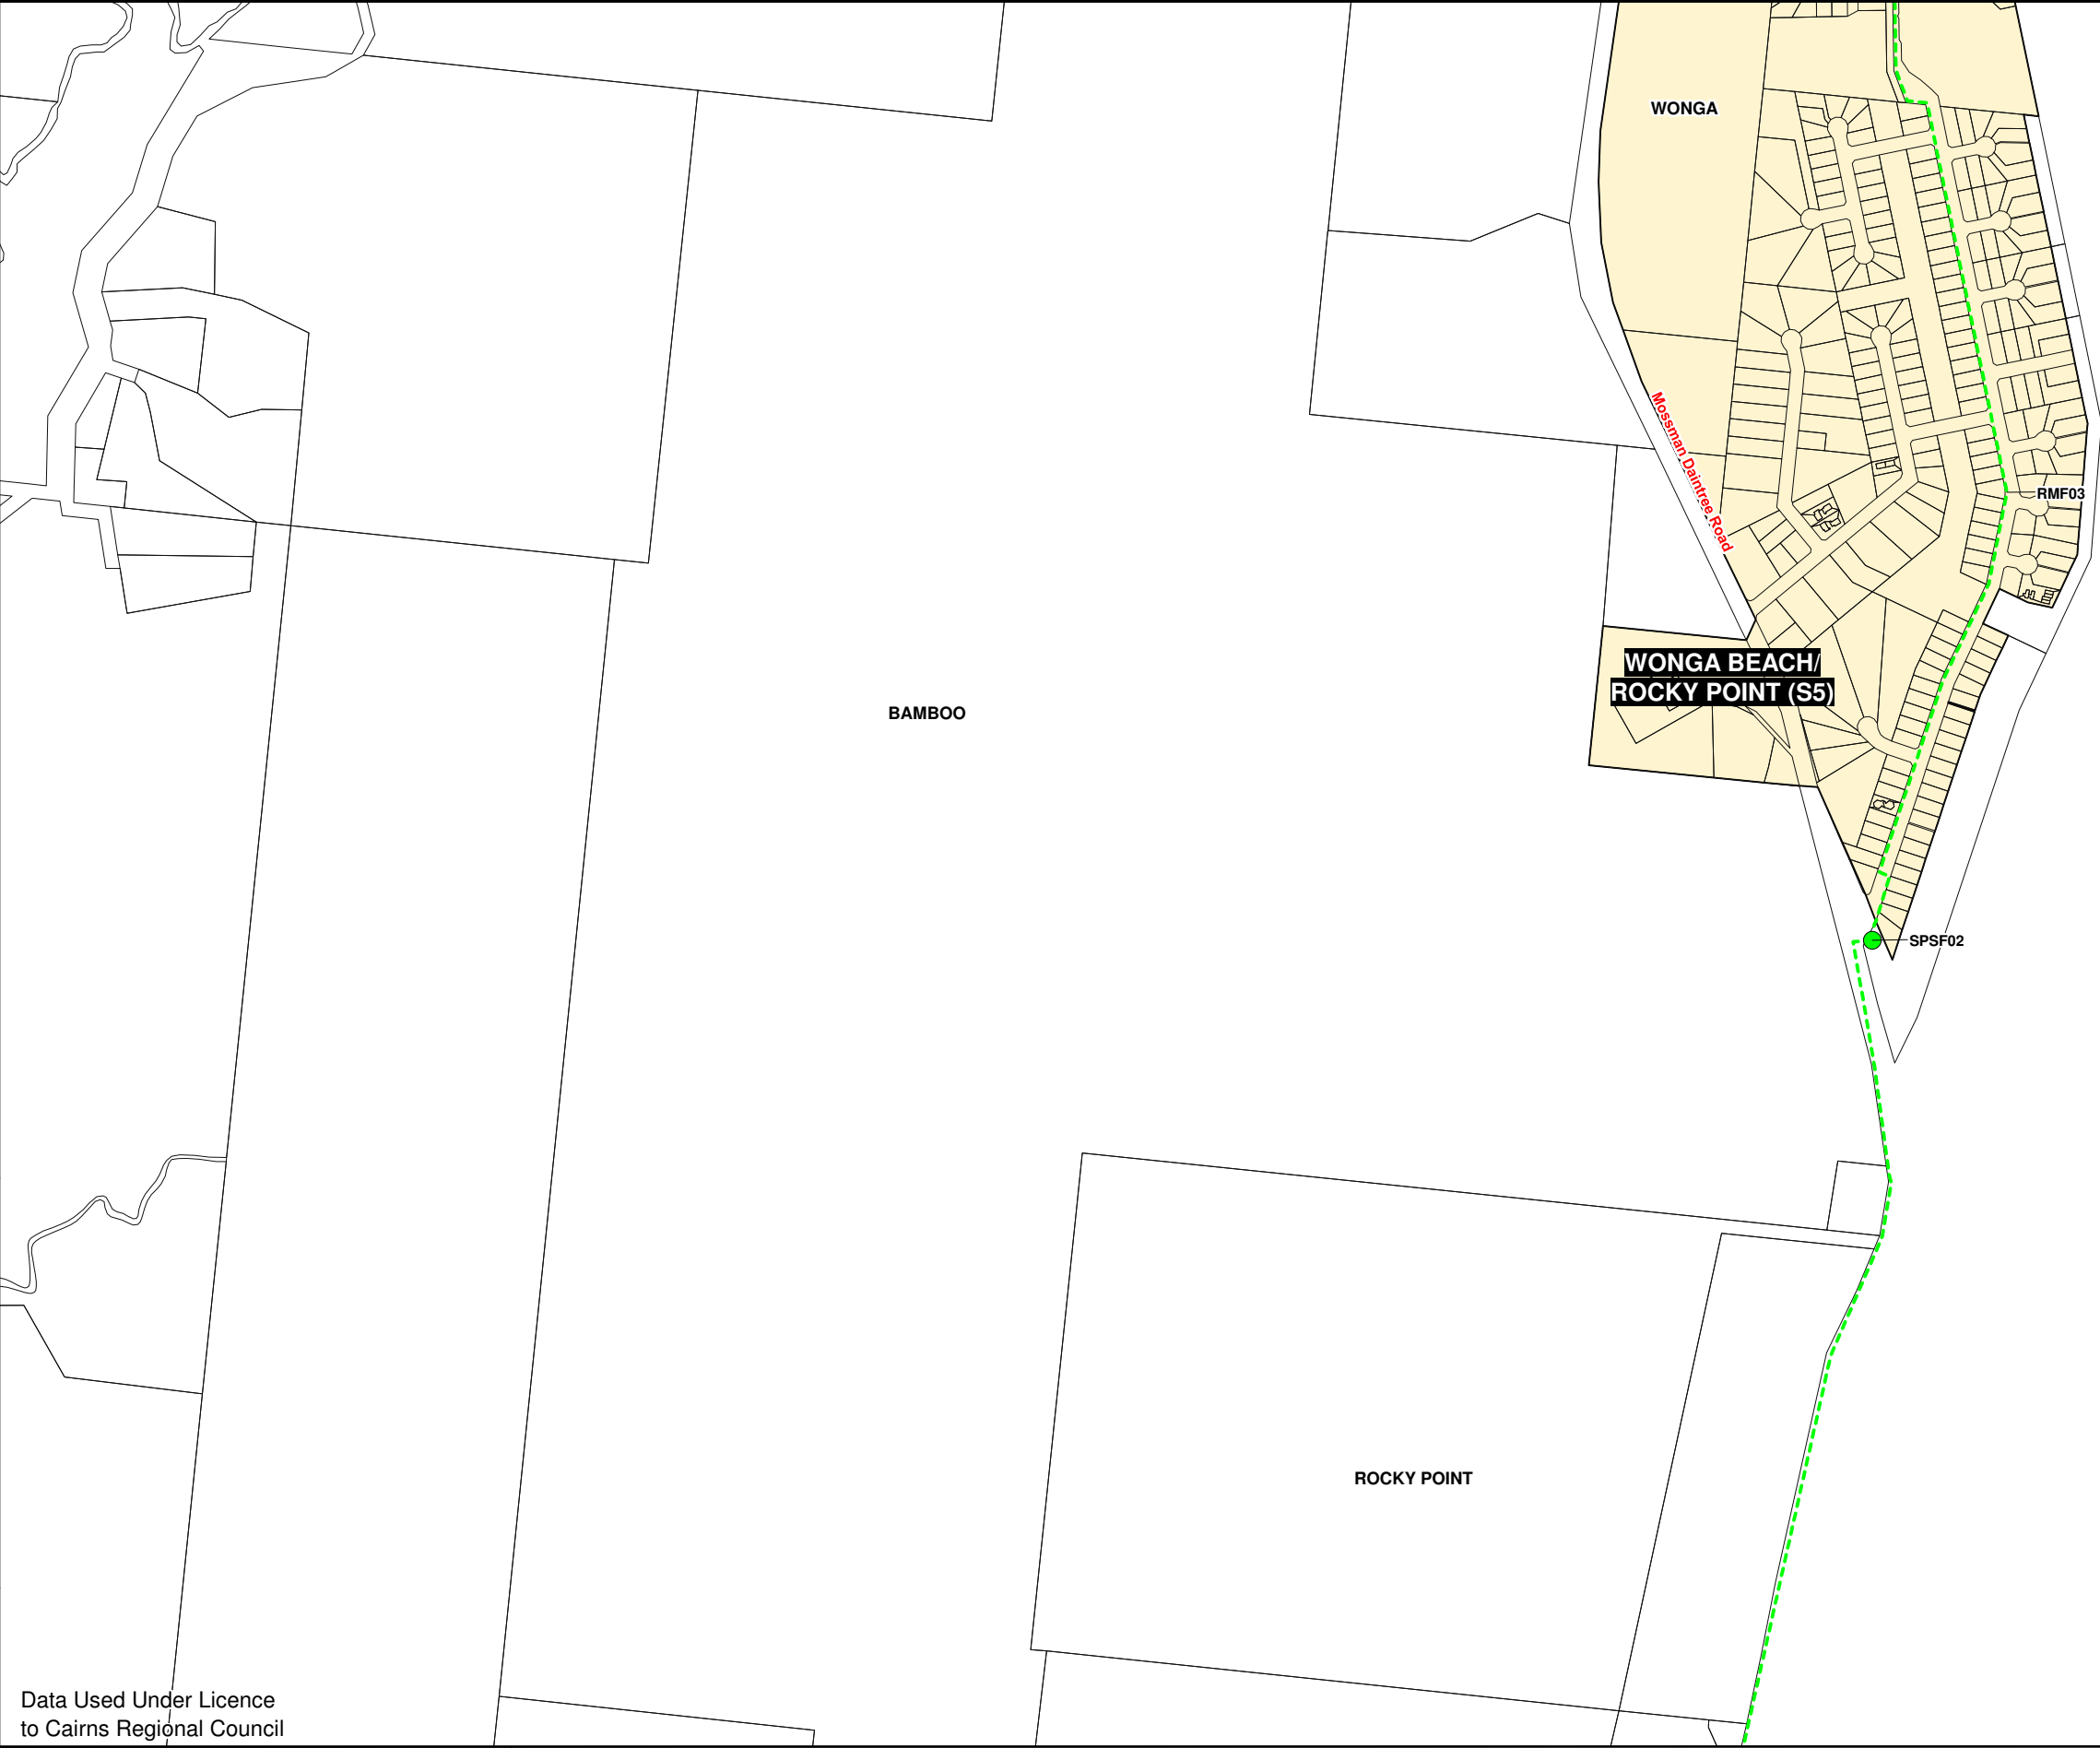

Scale 1:10 000 @ A3



KEY MAP

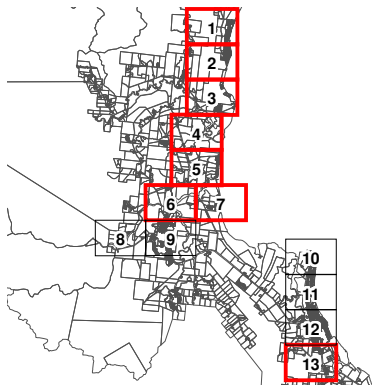

Data Used Under Licence  
to Cairns Regional Council

Drawn: TN

Checked: SB

Approved: NC

Date: 12/05/2010

Rev: 1.4

**DOUGLAS**  
SHIRE COUNCIL

**DOUGLAS SHIRE COUNCIL**

**ADOPTED CHARGES RESOLUTION 2015**

**FUTURE SEWERAGE TRUNK INFRASTRUCTURE**

**PROJECT NUMBER:**  
0706-1

**GRID:**  
**2**

**DRAWING:**  
DSC\_PIP\_FS\_002.WOR


LEGEND

SEWERAGE TRUNK  
INFRASTRUCTURE

- Rising Main
- Effluent Rising Main
- Pump Station
- Wastewater Treatment Plant
- ▲ Storage Facility

GENERAL

- Property Boundary
- Sewerage Charges Catchment

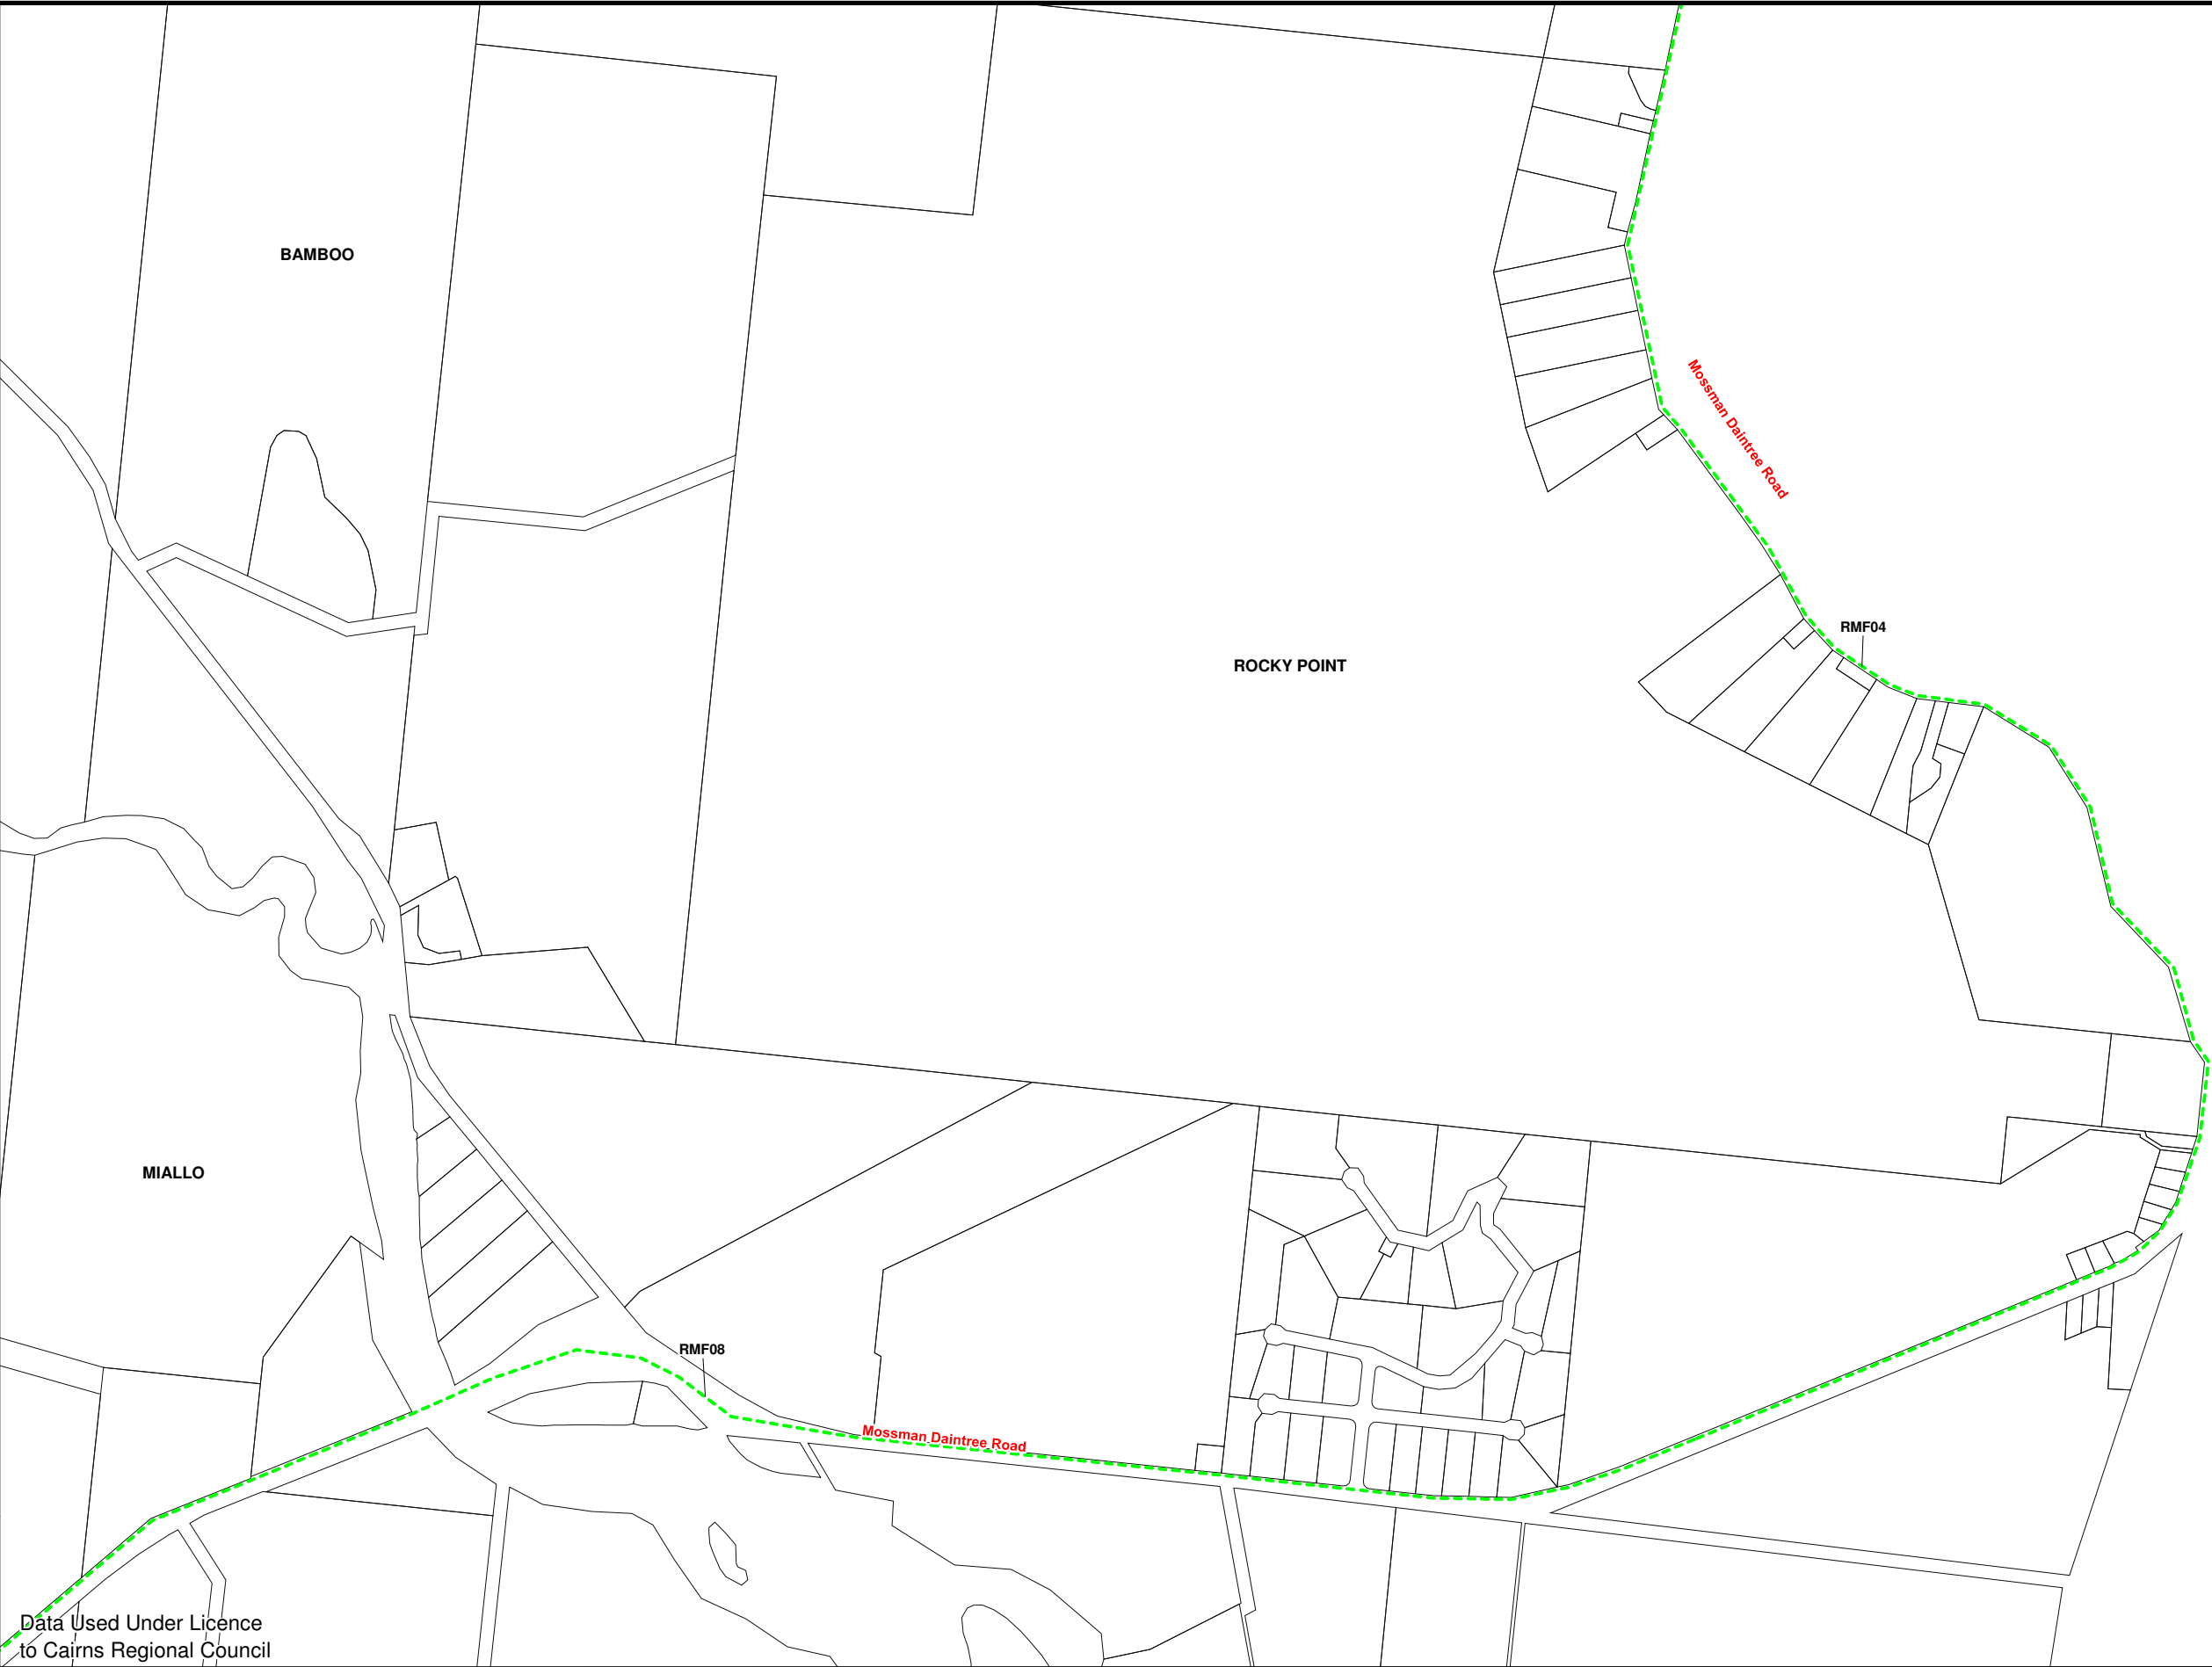


0 250 500  
metres

Scale 1:10 000 @ A3



KEY MAP

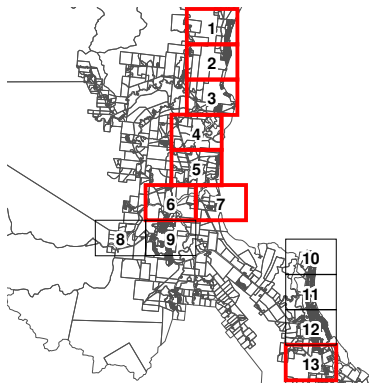

Data Used Under Licence  
to Cairns Regional Council

Drawn: TN

Checked: SB

Approved: NC

Date: 12/05/2010

Rev: 1.4

**DOUGLAS**  
SHIRE COUNCIL

**DOUGLAS SHIRE COUNCIL**

**ADOPTED CHARGES RESOLUTION 2015**

**FUTURE SEWERAGE TRUNK INFRASTRUCTURE**






**PROJECT NUMBER:**  
0706-1

**GRID:**  
**3**


 
**DRAWING:**  
DSC\_PIP\_FS\_003.WOR

# LEGEND

## SEWERAGE TRUNK INFRASTRUCTURE

-  Rising Main
-  Effluent Rising Main
-  Pump Station
-  Wastewater Treatment Plant
-  Storage Facility

## GENERAL

-  Property Boundary
-  Sewerage Charges Catchment




0 250 500  
metres

Scale 1:10 000 @ A3



## KEY MAP

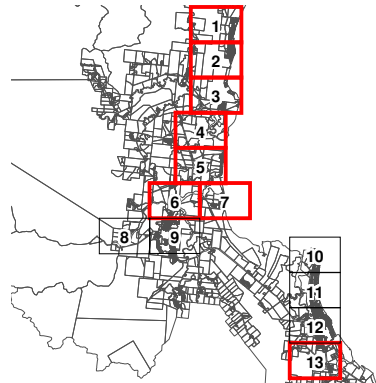

Data Used Under Licence  
to Cairns Regional Council

Drawn: TN

Checked: SB

Approved: NC

Date: 12/05/2010

Rev: 1.4

**DOUGLAS**  
SHIRE COUNCIL

# DOUGLAS SHIRE COUNCIL

## ADOPTED CHARGES RESOLUTION 2015

## FUTURE SEWERAGE TRUNK INFRASTRUCTURE

**PROJECT NUMBER:**  
0706-1






**GRID:**  
**4**

**DRAWING:**  
DSC\_PIP\_FS\_004.WOR





# LEGEND

## SEWERAGE TRUNK INFRASTRUCTURE

-  Rising Main
-  Effluent Rising Main
-  Pump Station
-  Wastewater Treatment Plant
-  Storage Facility

## GENERAL

-  Property Boundary
-  Sewerage Charges Catchment




0 250 500  
metres

Scale 1:10 000 @ A3



### KEY MAP

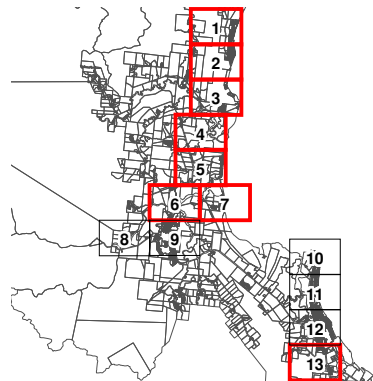

Data Used Under Licence  
to Cairns Regional Council

Drawn: TN

Checked: SB

Approved: NC

Date: 12/05/2010

Rev: 1.4

**DOUGLAS**  
SHIRE COUNCIL

## DOUGLAS SHIRE COUNCIL

### ADOPTED CHARGES RESOLUTION 2015

### FUTURE SEWERAGE TRUNK INFRASTRUCTURE






PROJECT NUMBER:  
0706-1

GRID:  
**5**


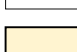
DRAWING:  
DSC\_PIP\_FS\_005.WOR

# LEGEND

## SEWERAGE TRUNK INFRASTRUCTURE

-  Rising Main
-  Effluent Rising Main
-  Pump Station
-  Wastewater Treatment Plant
-  Storage Facility

## GENERAL

-  Property Boundary
-  Sewerage Charges Catchment

MOSSMAN (S2)

RMF06

MOSSMAN

Mossman Daintree Road

Northern Recycled Water Scheme -  
Stage 1 Miscellaneous Project Costs (NOTE01)  
Southern Recycled Water Scheme -  
Stage 1 Miscellaneous Project Costs (NOTE02)

EMF01

STPF01  
STPF02  
STPF03  
STPF04  
SSFF02

SPSF06

SPSF08

EMF04

BONNIE DOON

MOSSMAN GORGE

MOSSMAN (S2)




0 250 500  
metres

Scale 1:10 000 @ A3



## KEY MAP

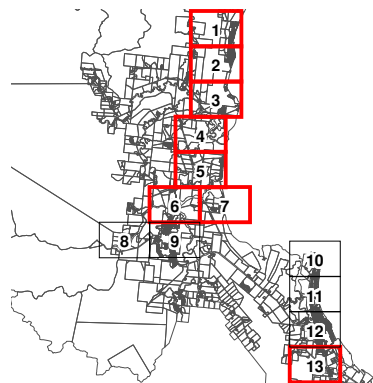

Data Used Under Licence  
to Cairns Regional Council

Drawn: TN

Checked: SB

Approved: NC

Date: 12/05/2010

Rev: 1.4

**DOUGLAS**  
SHIRE COUNCIL

# DOUGLAS SHIRE COUNCIL

## ADOPTED CHARGES RESOLUTION 2015

## FUTURE SEWERAGE TRUNK INFRASTRUCTURE

PROJECT NUMBER:  
0706-1

GRID:






6

DRAWING:



DSC\_PIP\_FS\_006.WOR



# LEGEND

## SEWERAGE TRUNK INFRASTRUCTURE

-  Rising Main
-  Effluent Rising Main
-  Pump Station
-  Wastewater Treatment Plant
-  Storage Facility

## GENERAL


-  Property Boundary
-  Sewerage Charges Catchment

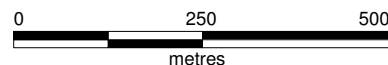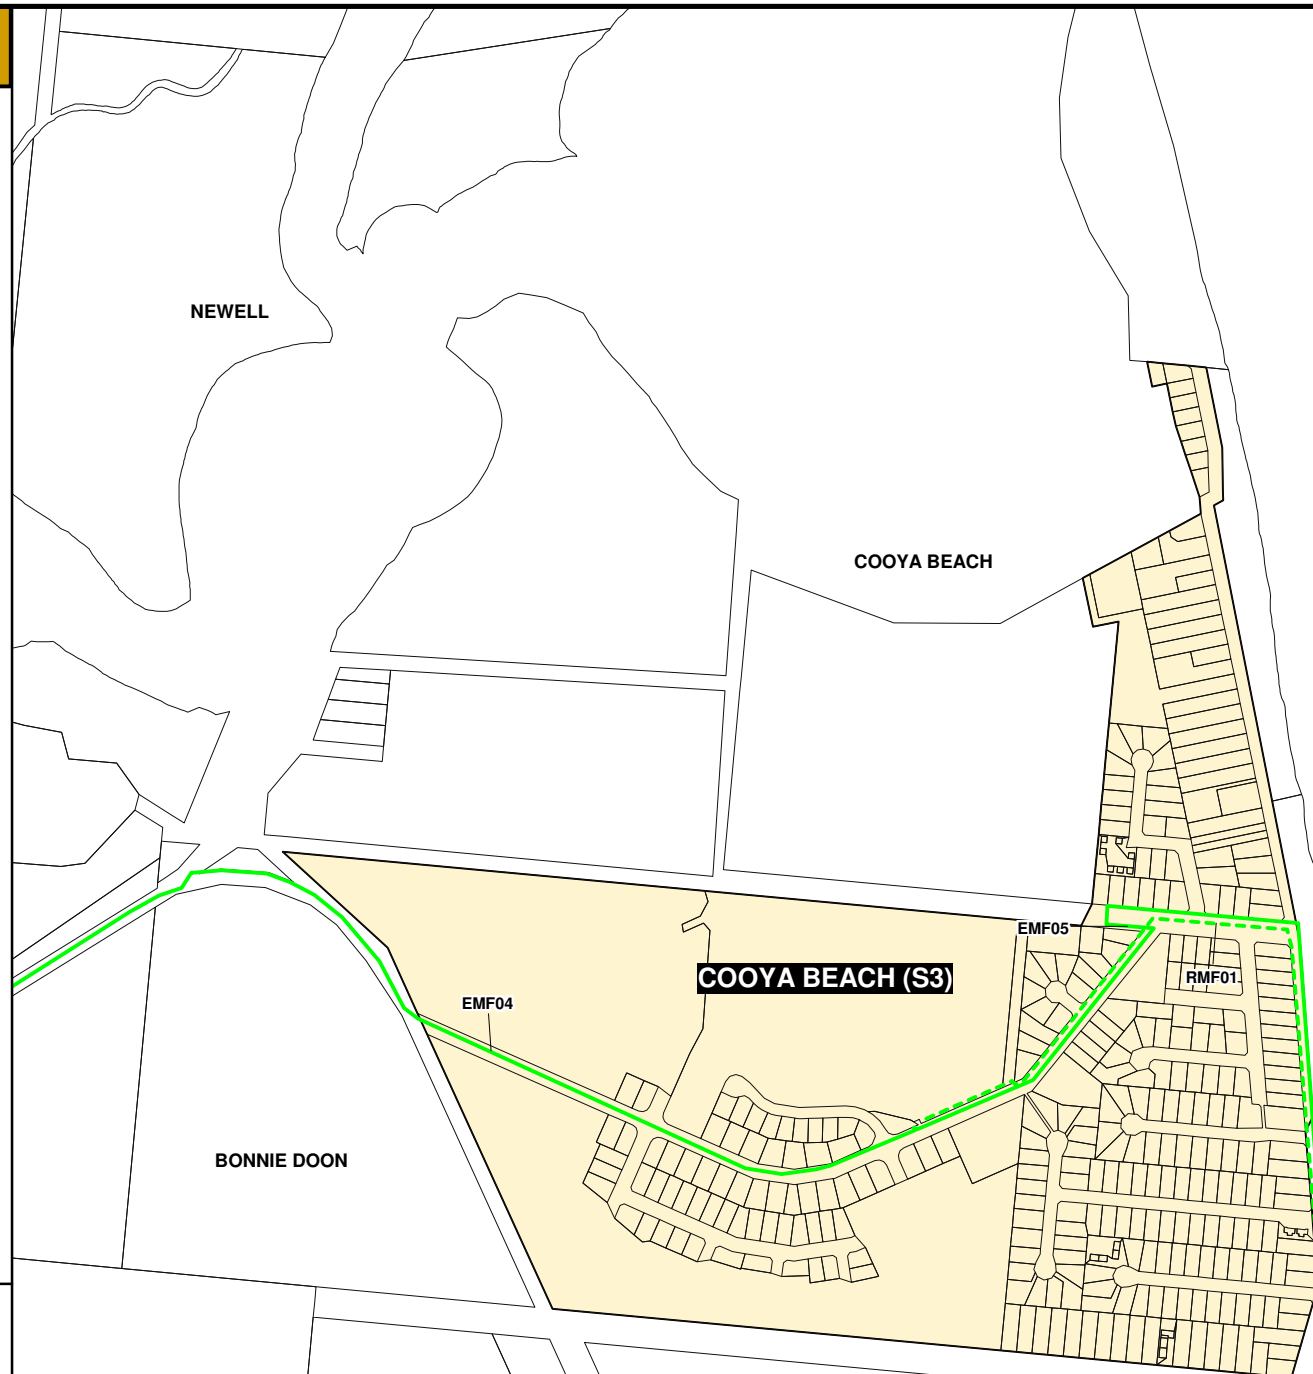

Scale 1:10 000 @ A3



## KEY MAP

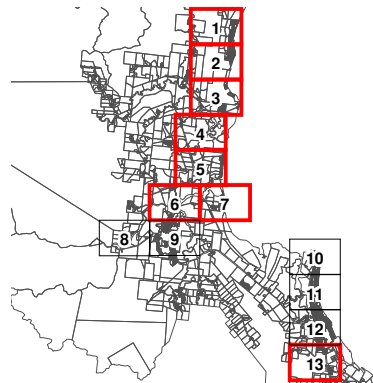

Data Used Under Licence  
to Cairns Regional Council

Drawn: TN

Checked: SB

Approved: NC

Date: 12/05/2010

Rev: 1.4

**DOUGLAS**  
SHIRE COUNCIL

# DOUGLAS SHIRE COUNCIL

## ADOPTED CHARGES RESOLUTION 2015

## FUTURE SEWERAGE TRUNK INFRASTRUCTURE






**PROJECT NUMBER:**  
0706-1

**GRID:**  
**7**



**DRAWING:**  
DSC\_PIP\_FS\_007.WOR

# LEGEND

## SEWERAGE TRUNK INFRASTRUCTURE

-  Rising Main
-  Effluent Rising Main
-  Pump Station
-  Wastewater Treatment Plant
-  Storage Facility

## GENERAL

-  Property Boundary
-  Sewerage Charges Catchment





0 250 500  
metres

Scale 1:10 000 @ A3



## KEY MAP

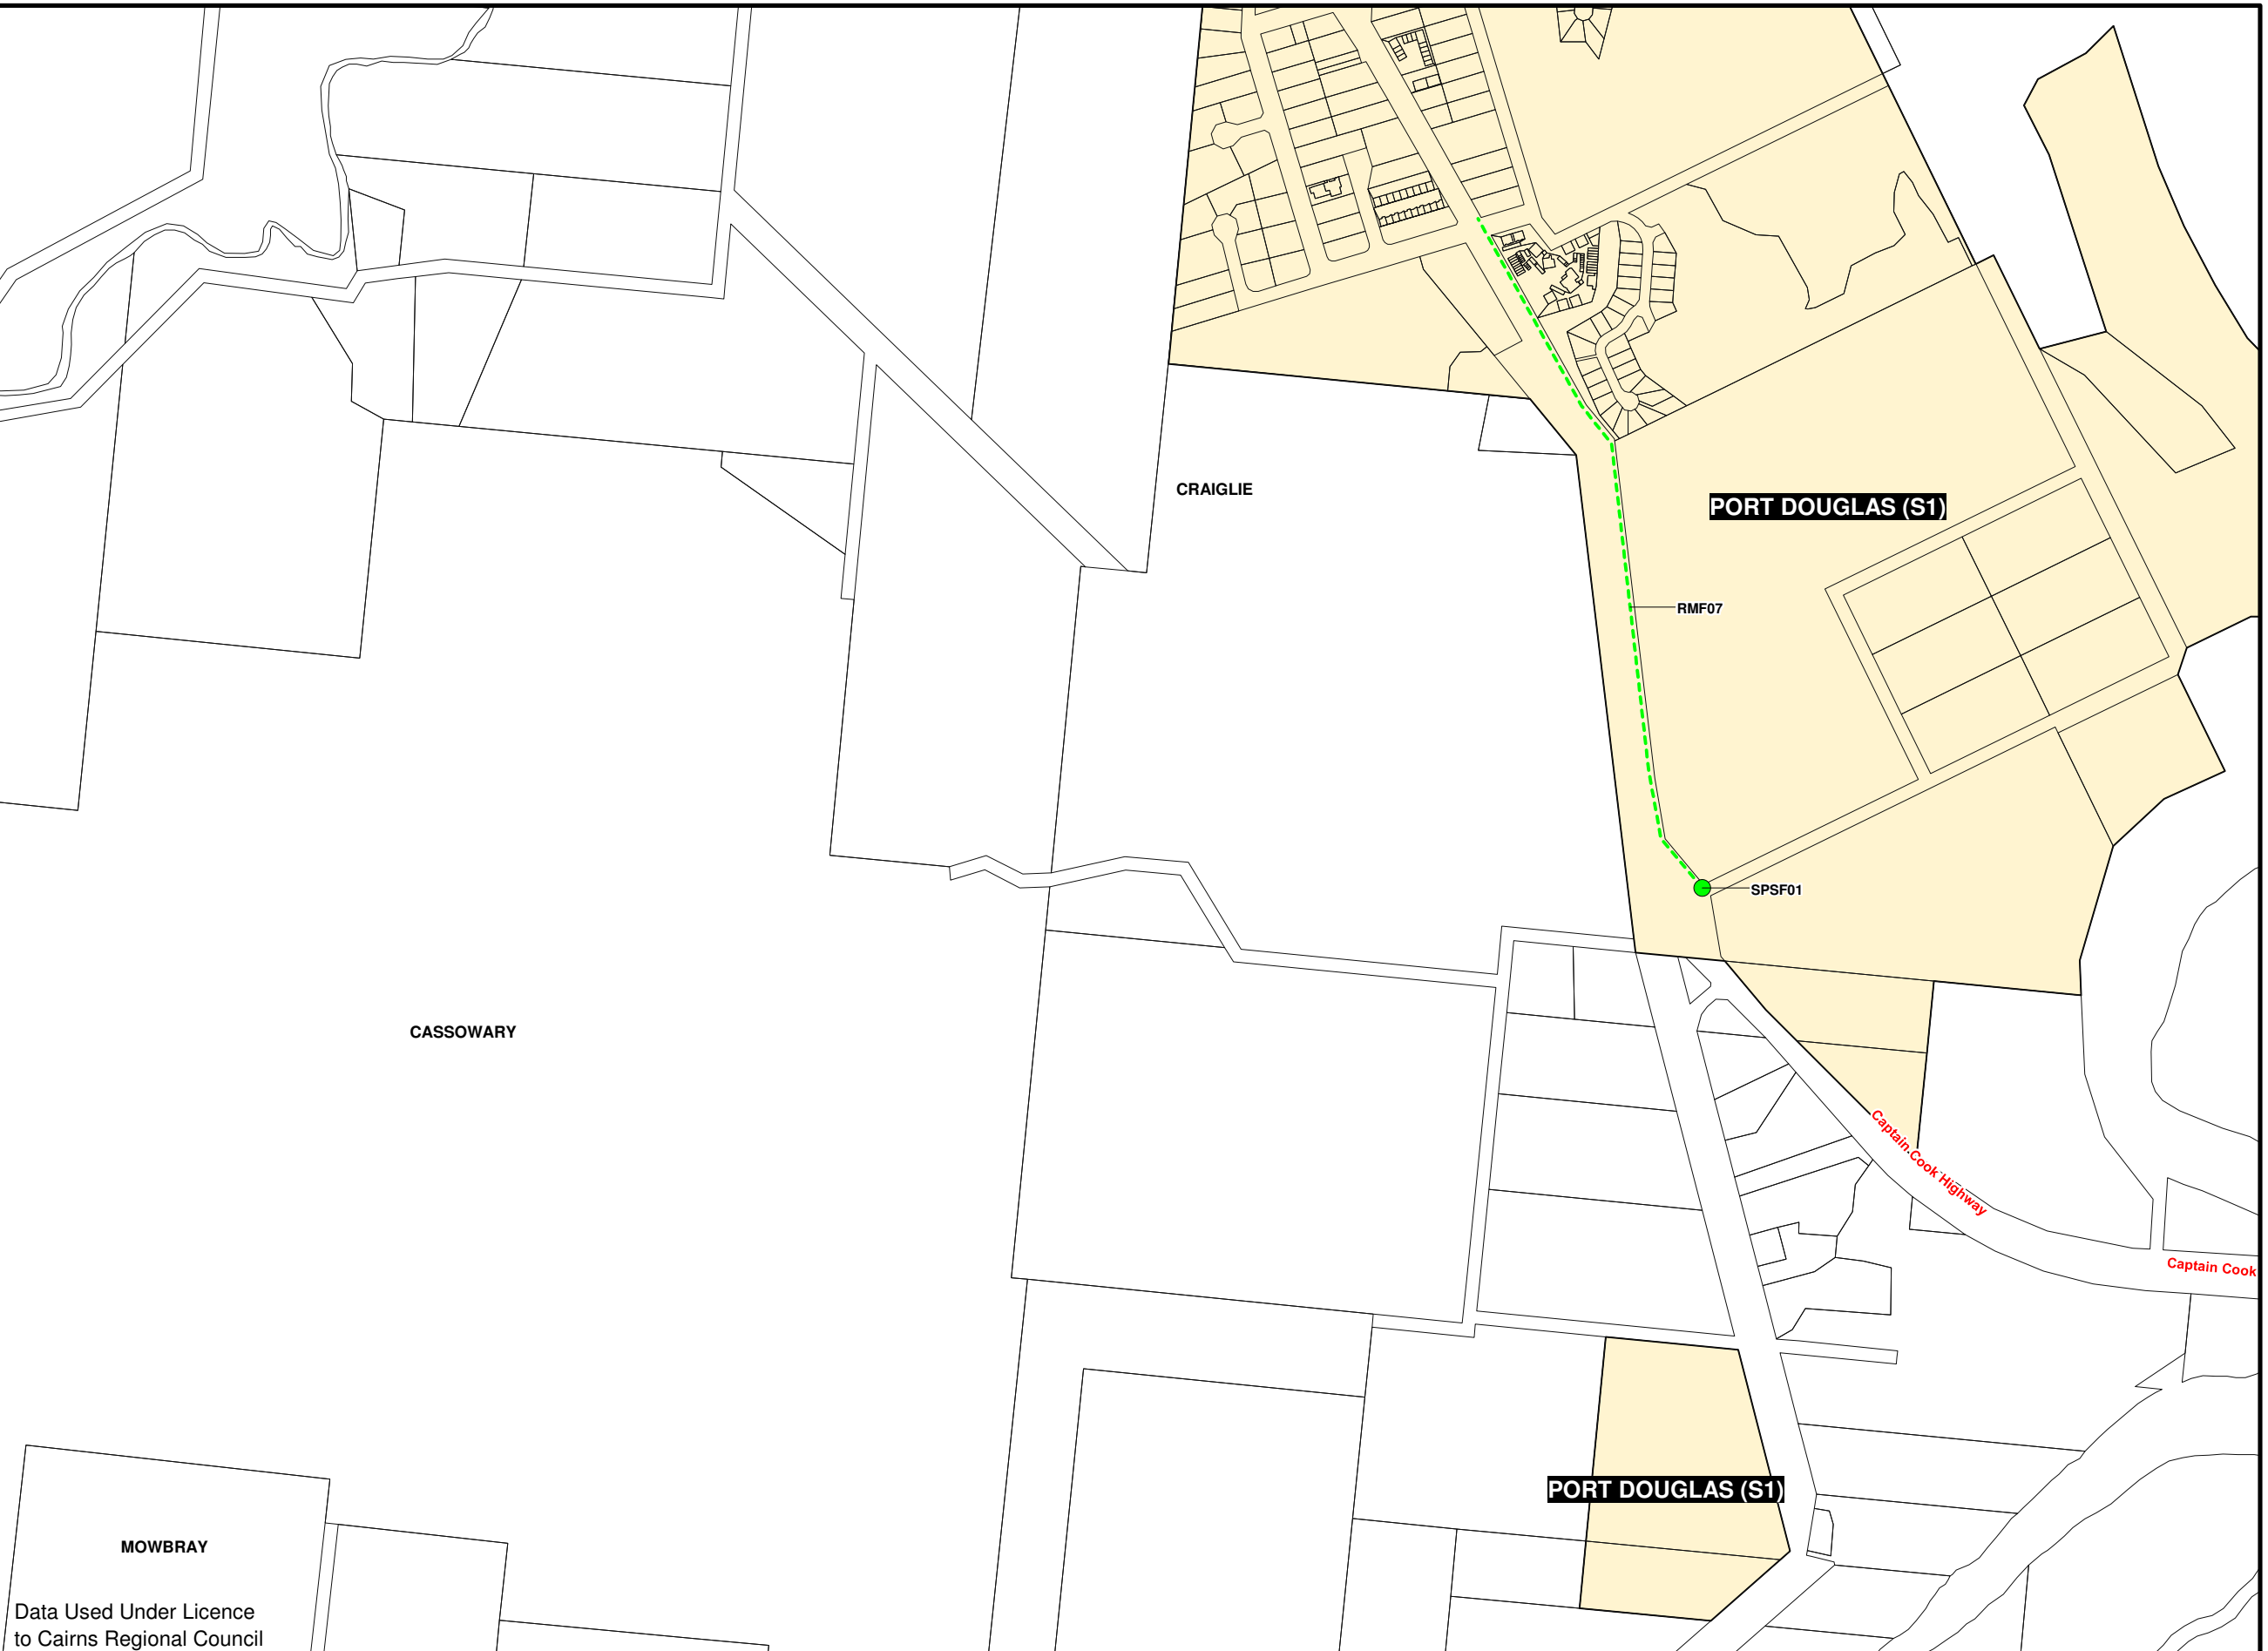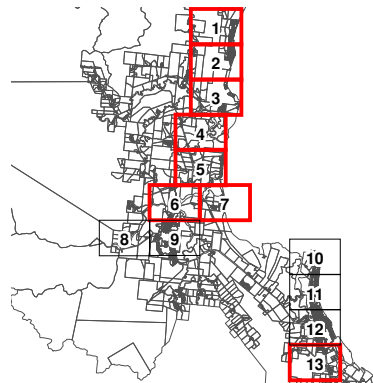

Data Used Under Licence  
to Cairns Regional Council

Drawn: TN

Checked: SB

Approved: NC

Date: 12/05/2010

Rev: 1.4

**DOUGLAS**  
SHIRE COUNCIL

# DOUGLAS SHIRE COUNCIL

## ADOPTED CHARGES RESOLUTION 2015

## FUTURE SEWERAGE TRUNK INFRASTRUCTURE

**PROJECT NUMBER:**  
0706-1

**GRID:**  
**13**

**DRAWING:**  
DSC\_PIP\_FS\_013.WOR