


South Elevation 1:250

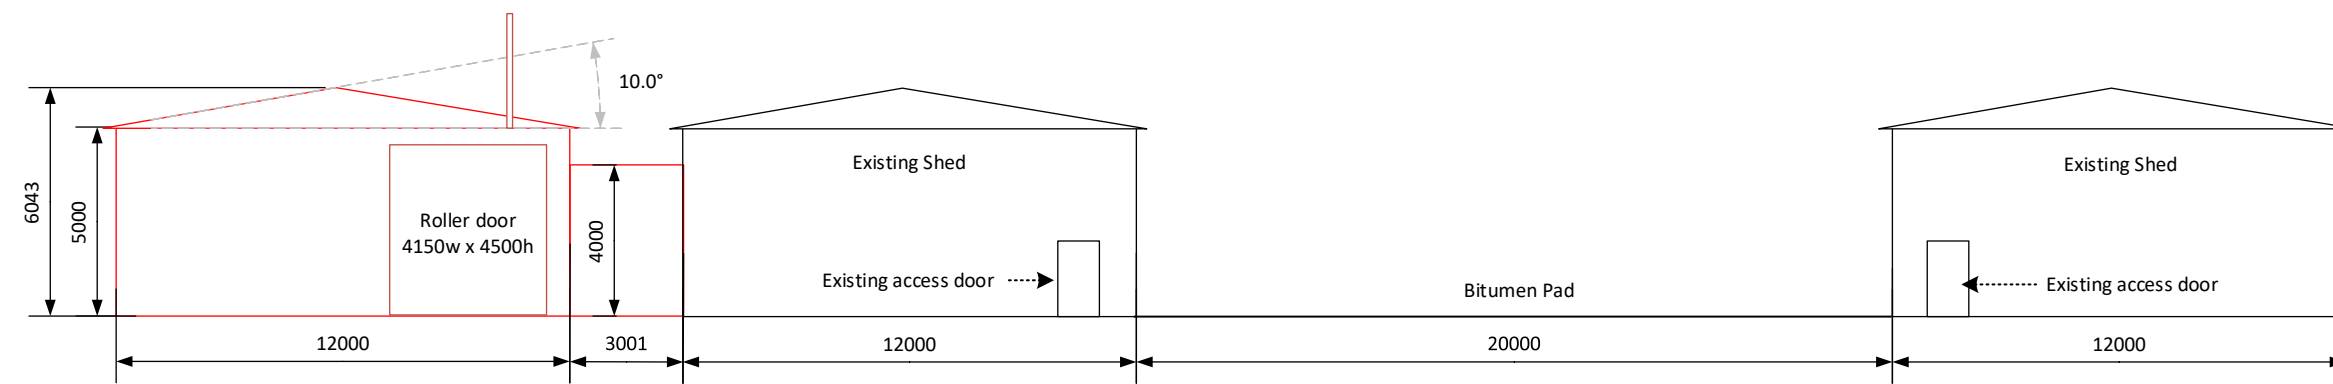

East Elevation 1:250

New construction in red

Proposed New Shed Construction with Existing Buildings  
 Mossman Mill site  
 L27 RP804231

Sheet 1 of 1

Date of issue: 25/1/21

Rev: B