
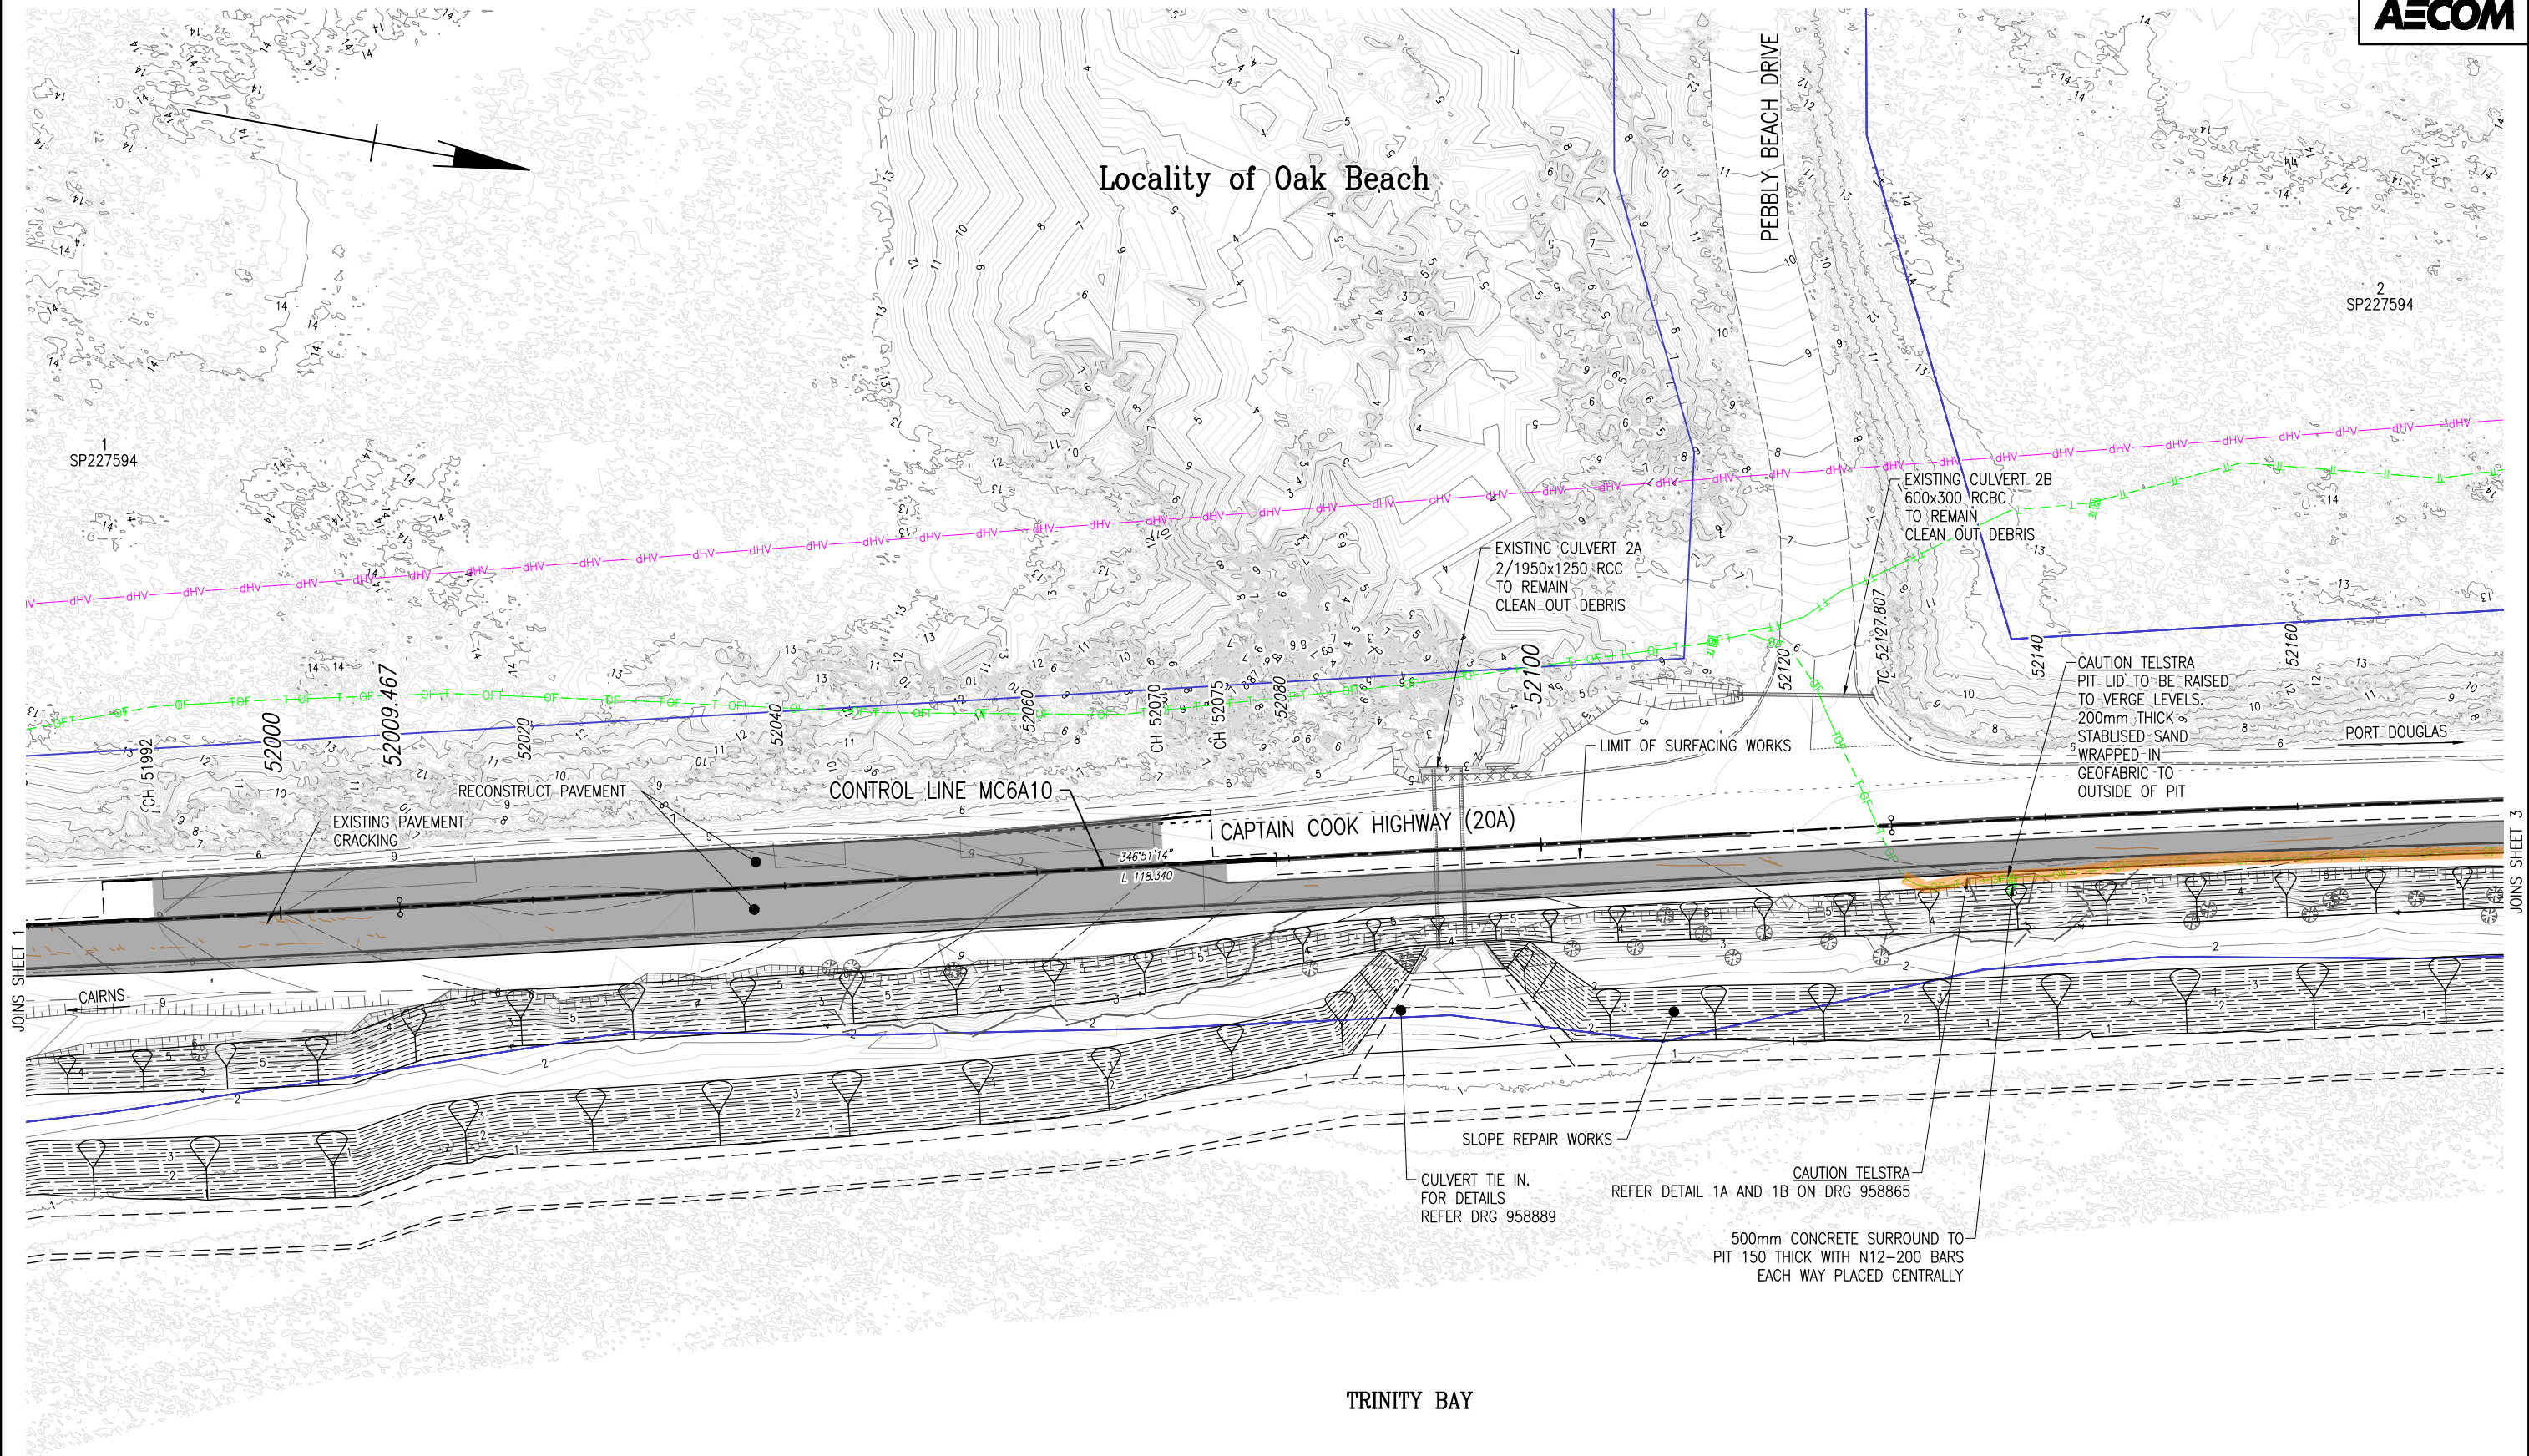


NOTES – DIGITAL FILE USE:

1. FOR DESIGN SURFACE AND STRING SETOUT REFER TO MODEL FILES
M_60730804_ACM_6000_DD_DROA_CL_12D.12daz
M_60730804_ACM_6000_DD_DROA_PL_12D.12daz
M_60730804_ACM_6000_DD_DDTM_PL_12D.12daz
M_60730804_ACM_6000_DD_DPAV_PL_12D.12daz
M_60730804_ACM_6000_DD_DEWK_PL_12daz
X_60730804_ACM_6000_DD_DROA_PL_CAD.dwg
X_60730804_ACM_6000_DD_DLIN_PL_12d.dwg
X_60730804_ACM_6000_DD_DLRV_PL.dwg

2. FOR DETAILS ON DIGITAL FILE USAGE AND ANY LIMITATIONS REFER TO REPORT NUMBER 60730804-QC-DE-002
3. FOR LEGEND REFER TO DRG 958869

			Associated Job Nos	Survey Data		<div>Scales</div> <div>0 2 4 6 8 10m</div> <div>Dimensions shown in metres except where shown otherwise</div>	DOUGLAS SHIRE COUNCIL (275)					DETAILED SETOUT SITE 6 (52.3 KM) SHEET 1 OF 4			<div> Queensland Government</div> <div>Job No. 275/20A/3441773</div> <div>Contract No. CN-23699</div> <div>Drawing No. 958875 3</div> <div>Series Number DS-01 of 04</div>				
				Auxiliary Drg Nos	Horiz. Datum		GDA 2020	CAPTAIN COOK HIGHWAY (20A)											
3	100% DESIGN REVIEW	06/12/24	Horiz. Grid		MGA ZONE 55		CTL CHGE 51823 – 52435												
2	80% DESIGN REVIEW	13/09/24	Height Datum		AHD DERIVED		Reference Points												
1	30% DESIGN REVIEW		Survey Books		AU213016495		Preceding RP	Dist. to start of job (km)	From start to end of job	From end to Following RP	Following RP								
Revisions/Descriptions			Signatory: – RPEQ Full Name, Eng. Area and RPEQ No. or – Full Name and Position Title		Date	20A/18		2.038	0.612	4.545	20A/19	ENGINEERING CERTIFICATION (RPEQ)							
						<div>ISSUED FOR REVIEW</div> <div>6 December 2024</div>													
CAD FILES			AECOM_DS13_AU\Documents\60730804-TMR 2023 DRFA\900-CAD GIS\910_CAD\20_SHEETS\60730804-065101-DS												Through Chainage from 20A/809 MULGRAVE RD (SHERIDAN/FLORENCE)				



3	100% DESIGN REVIEW	06/12/24
2	80% DESIGN REVIEW	13/09/24
1	30% DESIGN REVIEW	
Revisions/Descriptions		Date
Signatory: - RPEQ Full Name, Eng. Area and RPEQ No. or - Full Name and Position Title		Date


Associated Job Nos	Survey Data
	Horiz. Datum GDA 2020
Auxiliary Drg Nos	Horiz. Grid MGA ZONE 55
	Height Datum AHD DERIVED
	Survey Books AU213016495

Scales
0 2 4 6 8 10m
Dimensions shown in metres except where shown otherwise

DOUGLAS SHIRE COUNCIL (275)				
CAPTAIN COOK HIGHWAY (20A)				
CTL CHGE 51823 - 52435				
Reference Points				
Preceding RP	Dist. to start of job (km)	From start to end of job	From end to Following RP	Following RP
20A/18	2.038	0.612	4.545	20A/19
Through Chainage from 20A/809 MULGRAVE RD (SHERIDAN/FLORENCE)				

DETAILED SETOUT	
SITE 6 (52.3 KM)	
SHEET 2 OF 4	
ENGINEERING CERTIFICATION (RPEQ)	
ISSUED FOR REVIEW	
6 December 2024	

Job No.	275/20A/3441773
Contract No.	CN-23699
Drawing No.	958876 3
Series Number	DS-02 of 04

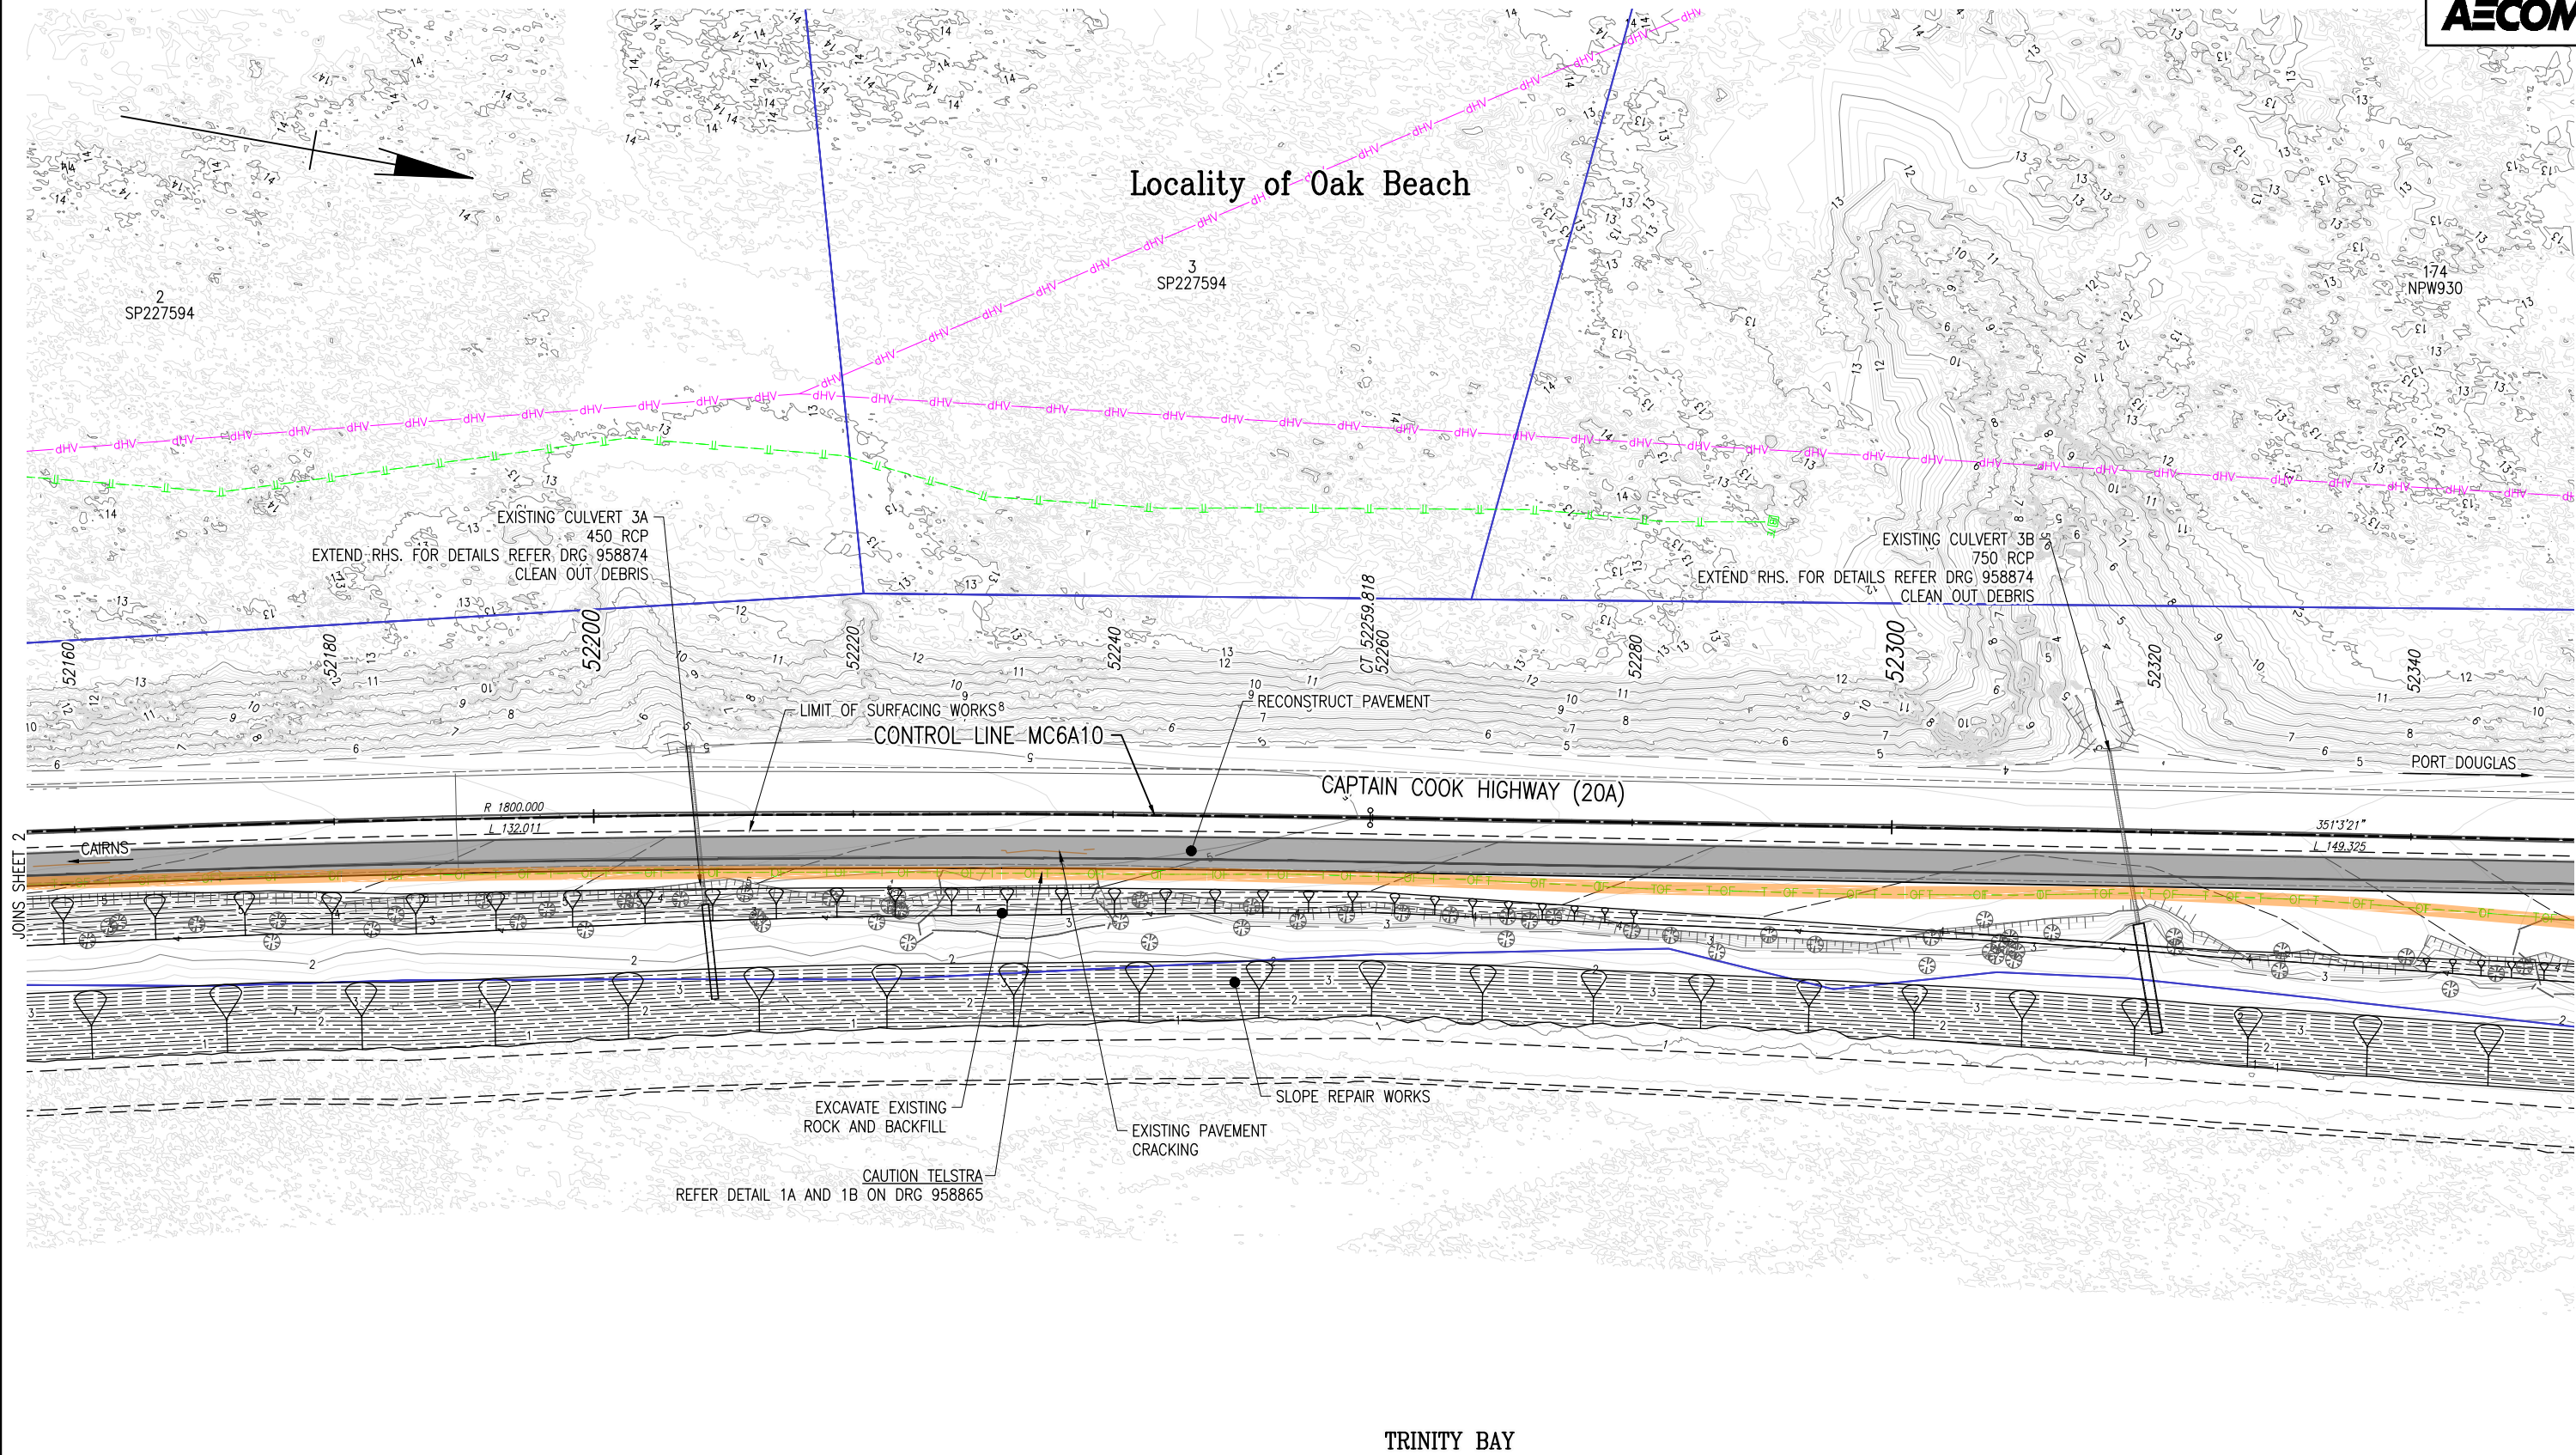

3	100% DESIGN REVIEW		06/12/24
2	80% DESIGN REVIEW		13/09/24
1	30% DESIGN REVIEW		
Revisions/Descriptions		Signatory: - RPEQ Full Name, Eng. Area and RPEQ No. or - Full Name and Position Title	Date

Associated Job Nos	Survey Data
	Horiz. Datum GDA 2020
Auxiliary Drg Nos	Horiz. Grid MGA ZONE 55
	Height Datum AHD DERIVED
	Survey Books AU213016495

Scales
0 2 4 6 8 10m
Dimensions shown in metres except where shown otherwise

DOUGLAS SHIRE COUNCIL (275)				
CAPTAIN COOK HIGHWAY (20A)				
CTL CHGE 51823 - 52435				
Reference Points				
Preceding RP	Dist. to start of job (km)	From start to end of job	From end to Following RP	Following RP
20A/18	2.038	0.612	4.545	20A/19
Through Chainage from 20A/809 MULGRAVE RD (SHERIDAN/FLORENCE)				

DETAILED SETOUT	
SITE 6 (52.3 KM)	
SHEET 3 OF 4	
ENGINEERING CERTIFICATION (RPEQ)	
ISSUED FOR REVIEW	
6 December 2024	

Job No.	275/20A/3441773
Contract No.	CN-23699
Drawing No.	958877 3
Series Number	DS-03 of 04