


1 Site Plan
1 : 2500

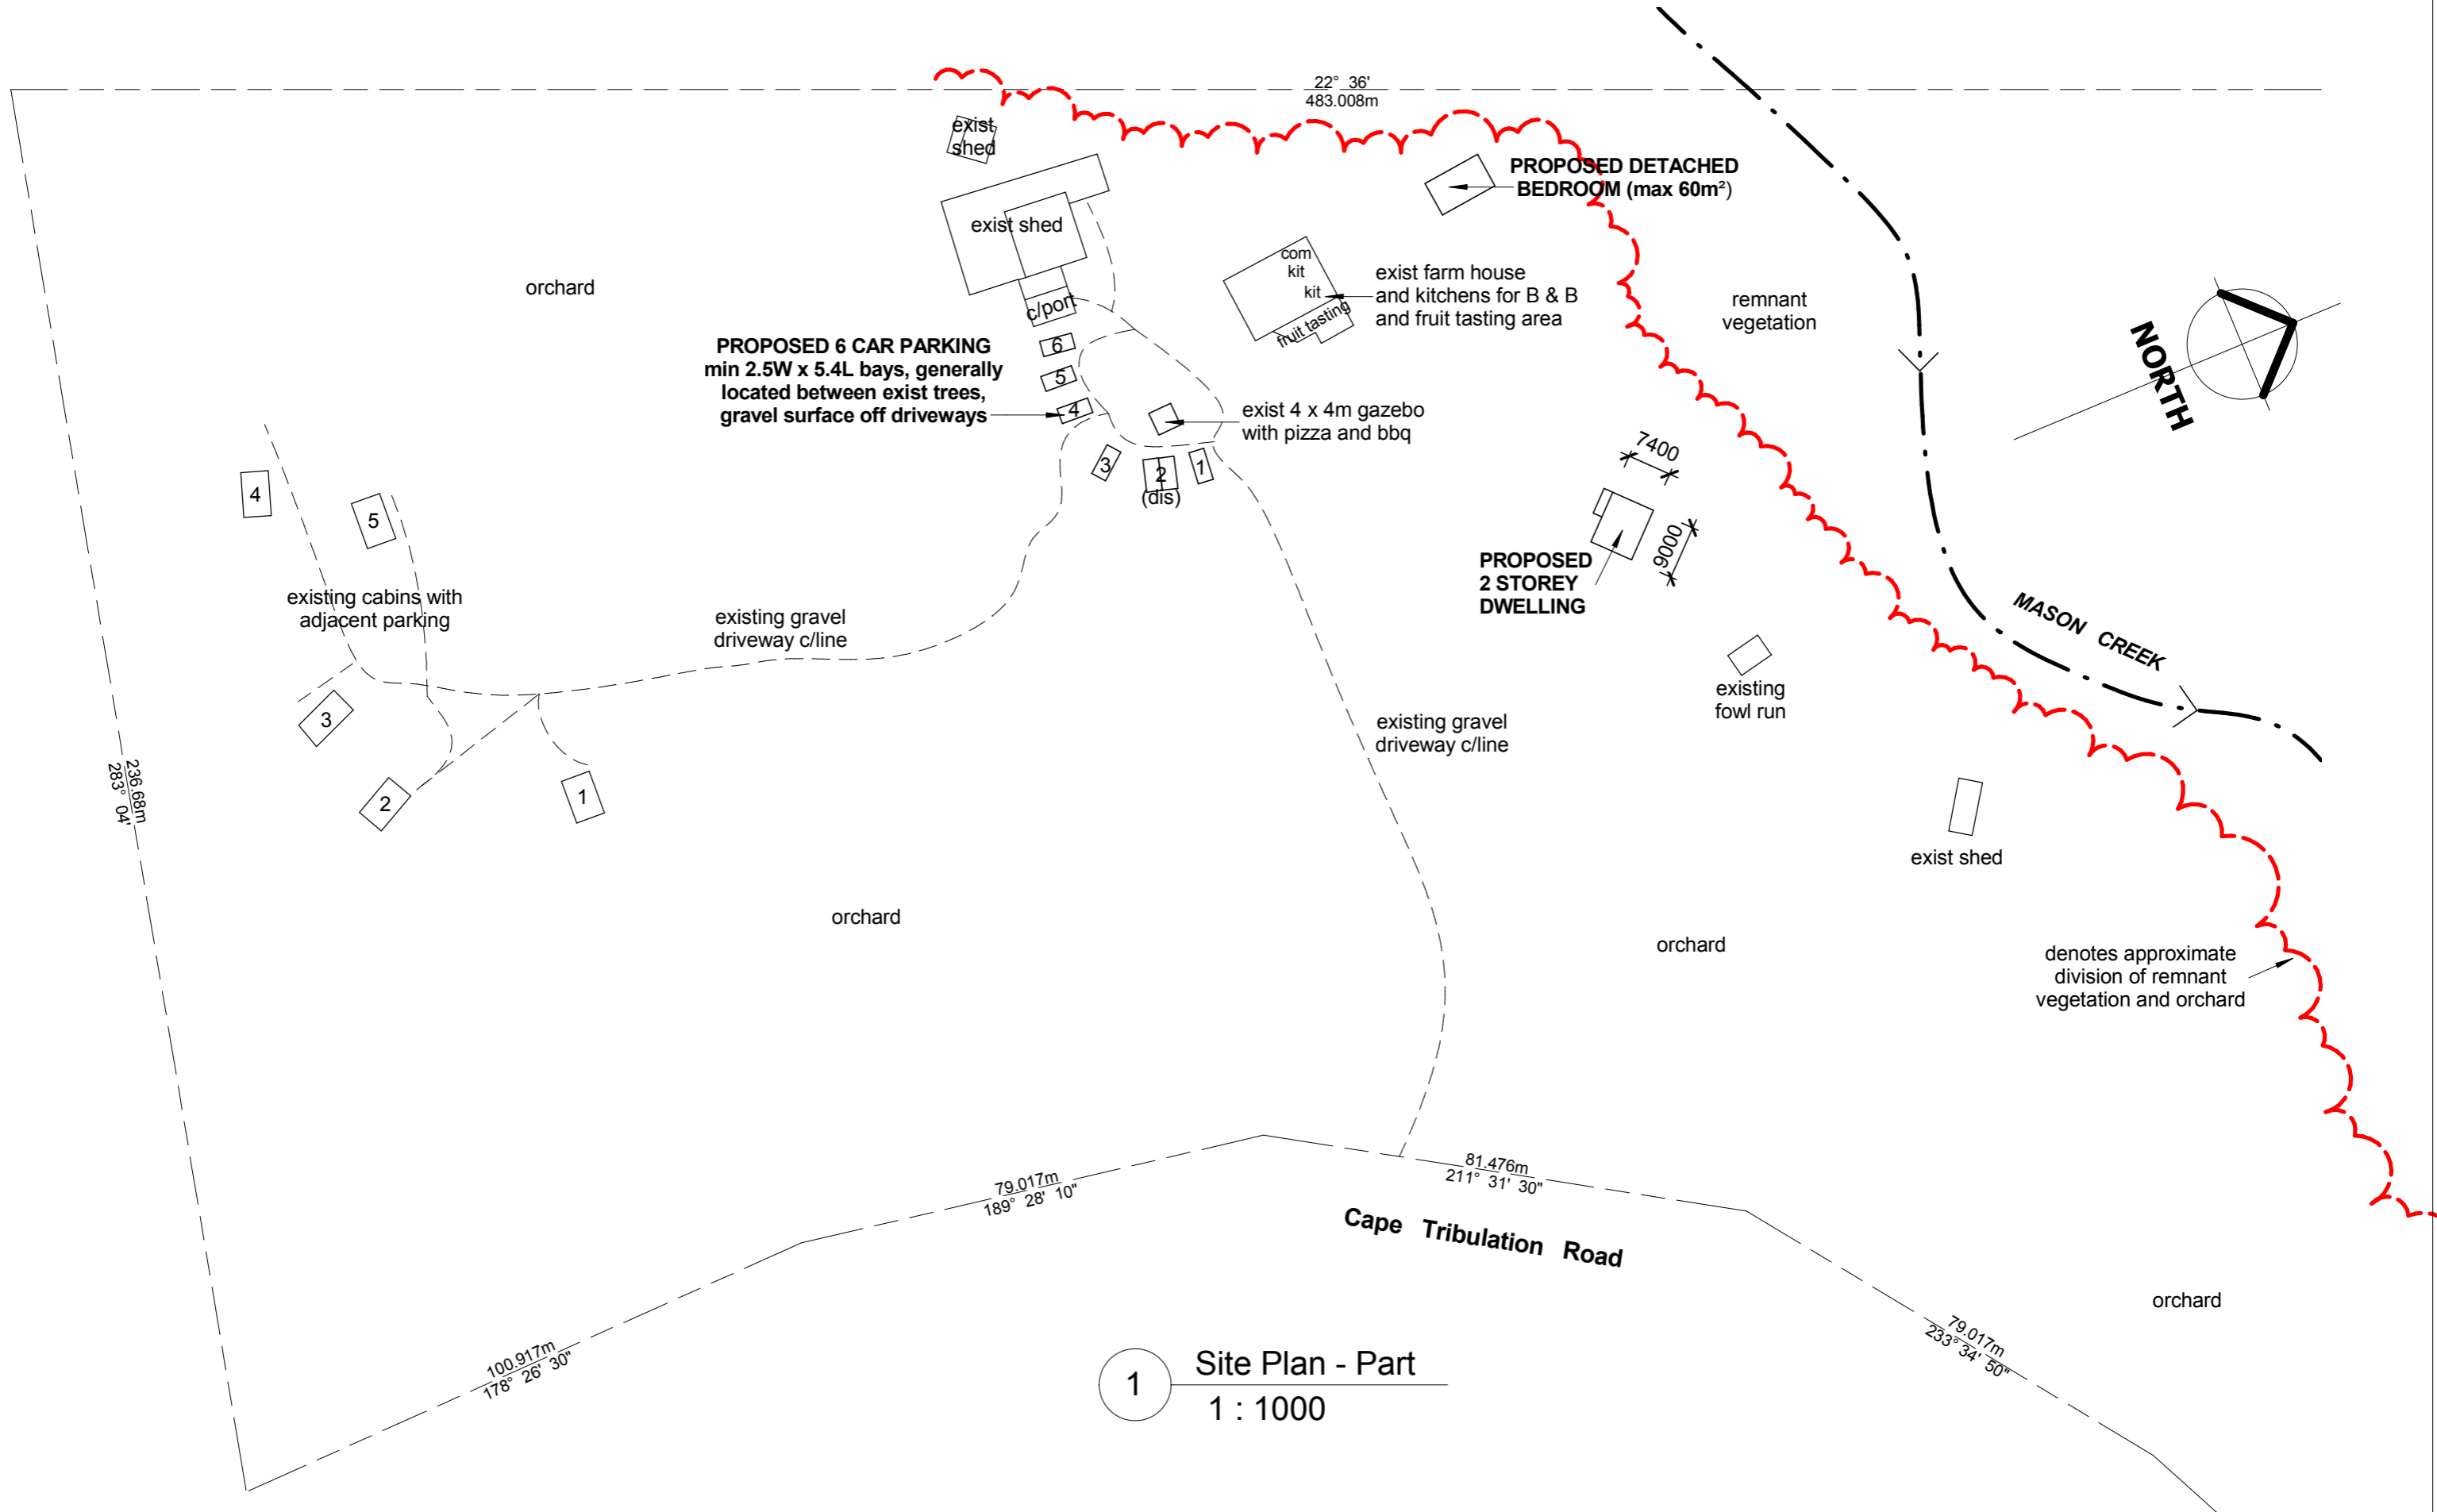

1 Site Plan - Part
1 : 1000