


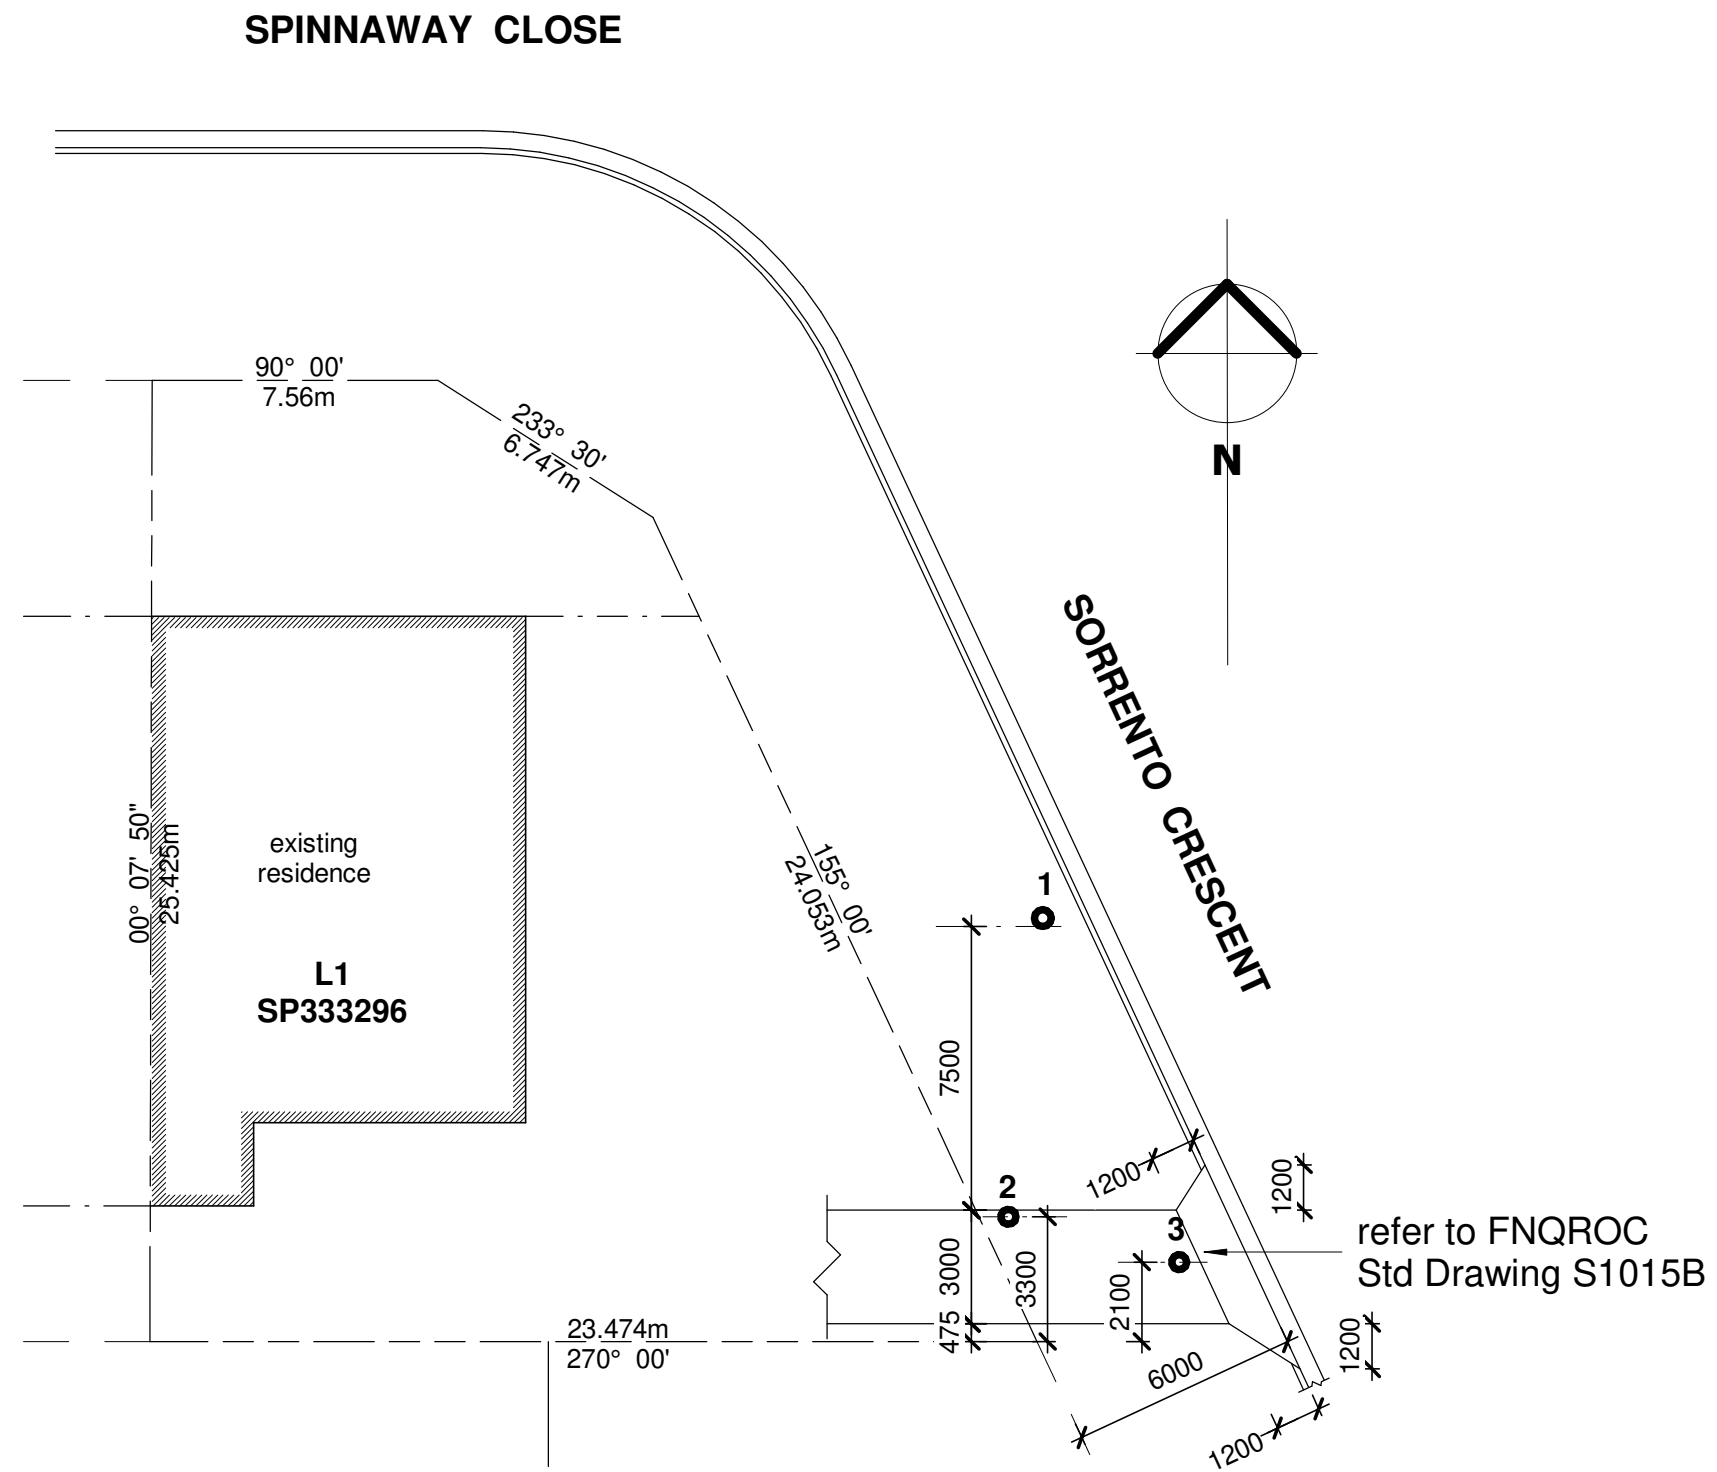

TREE LEGEND

- 1 Melaleuca, girth 0.45m - remain
- 2 Willow, girth 0.20m - remove
- 3 Eucalypt, girth 0.20m - remove

1 Site Plan
1 : 200