




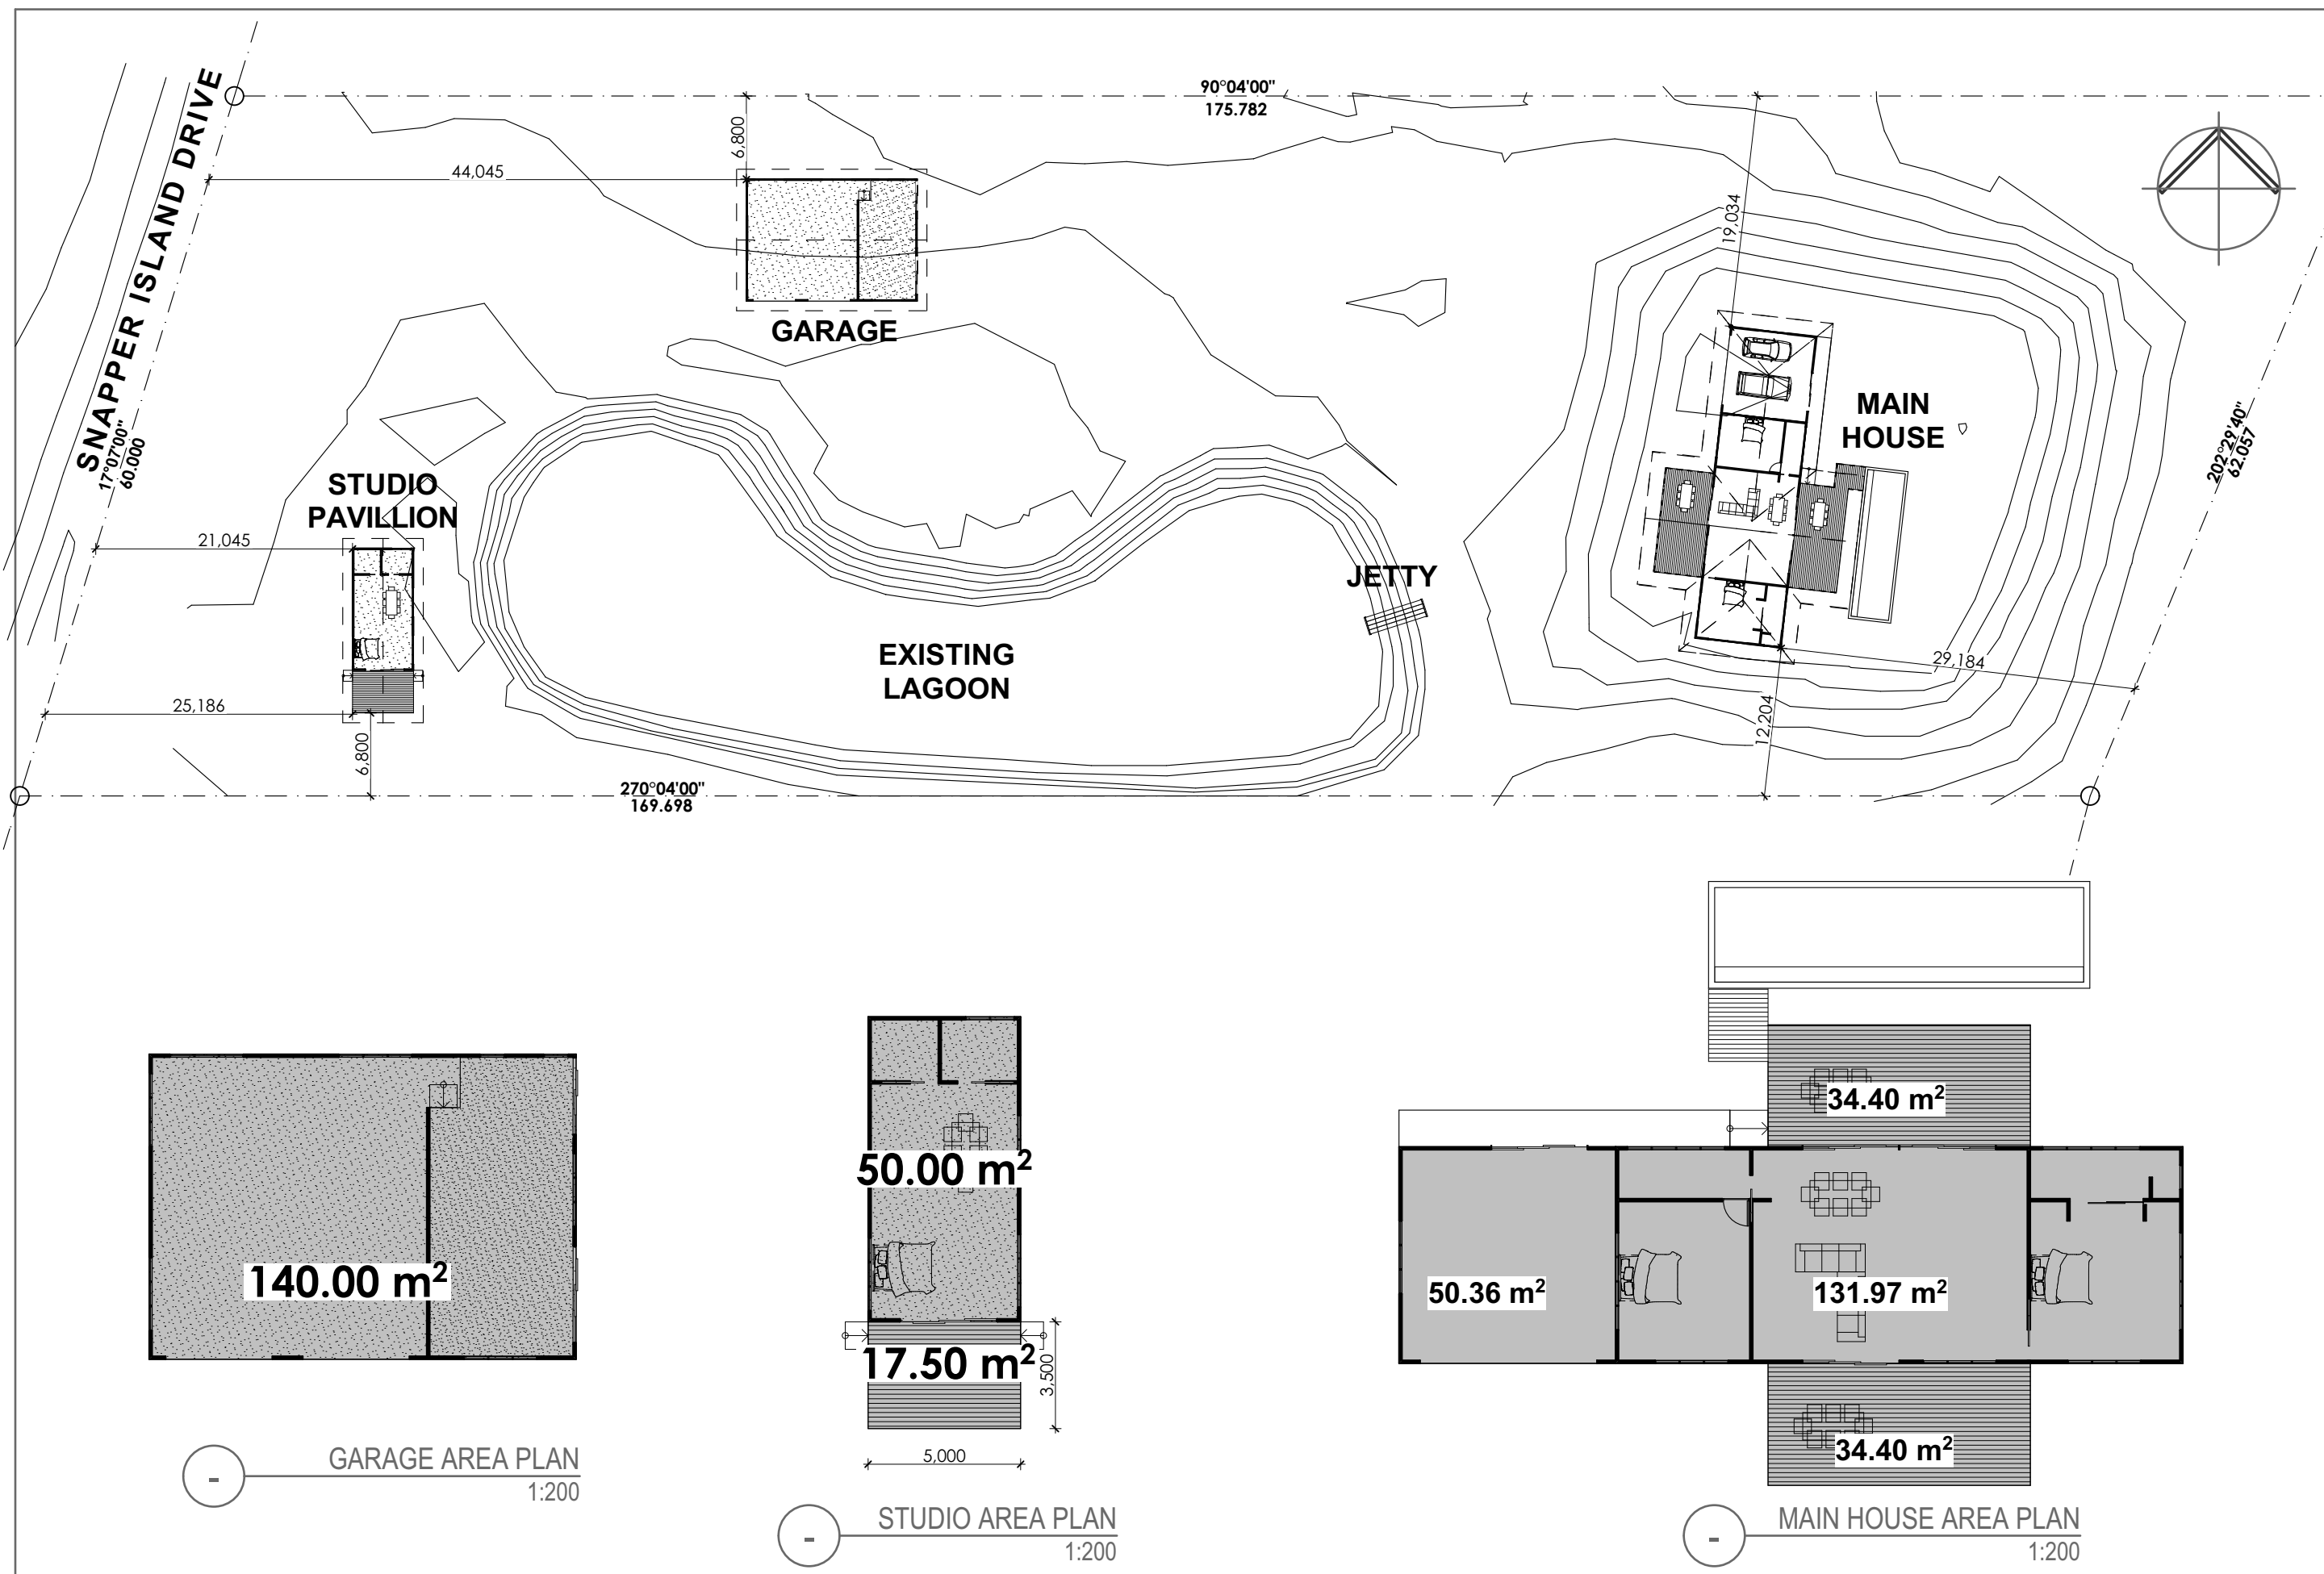


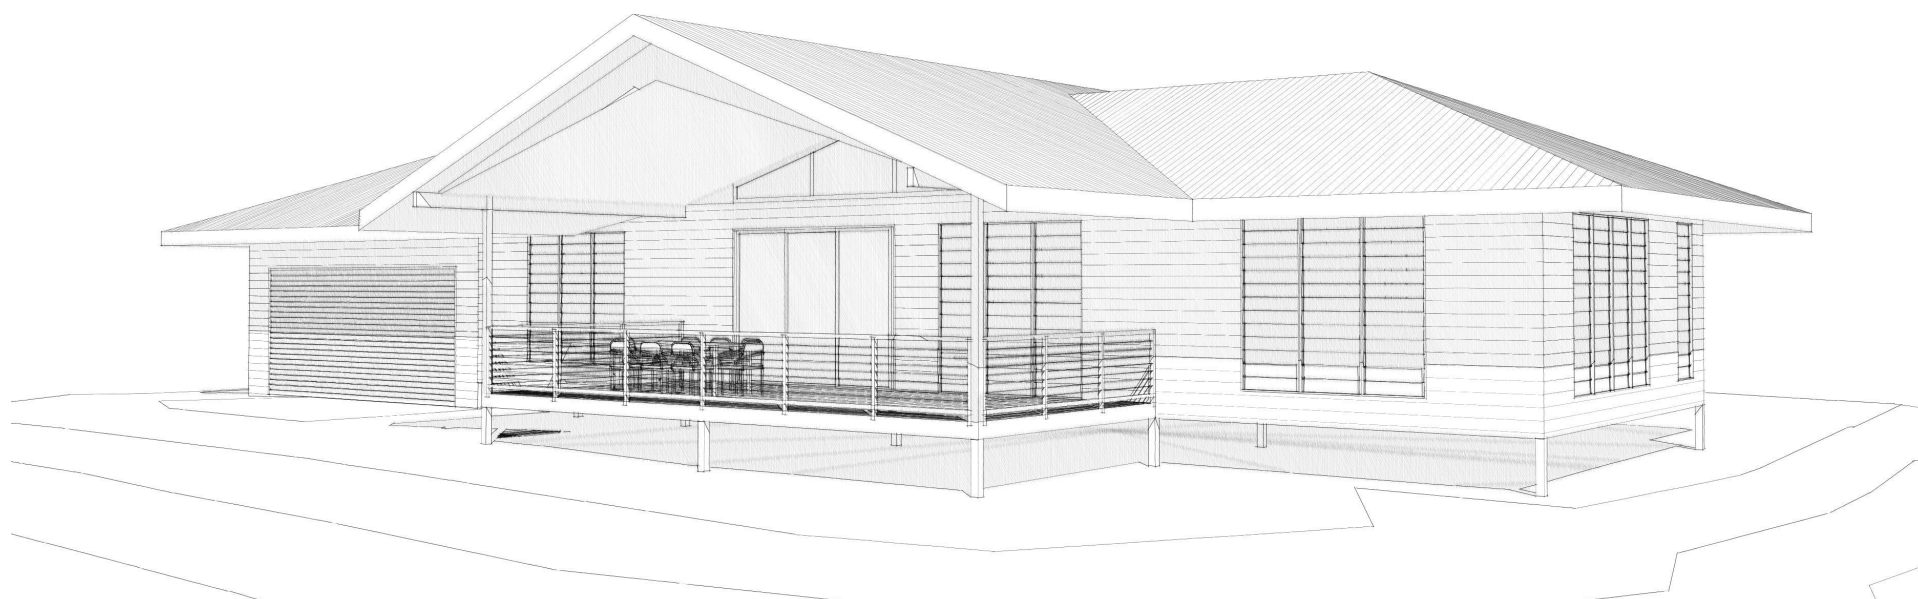


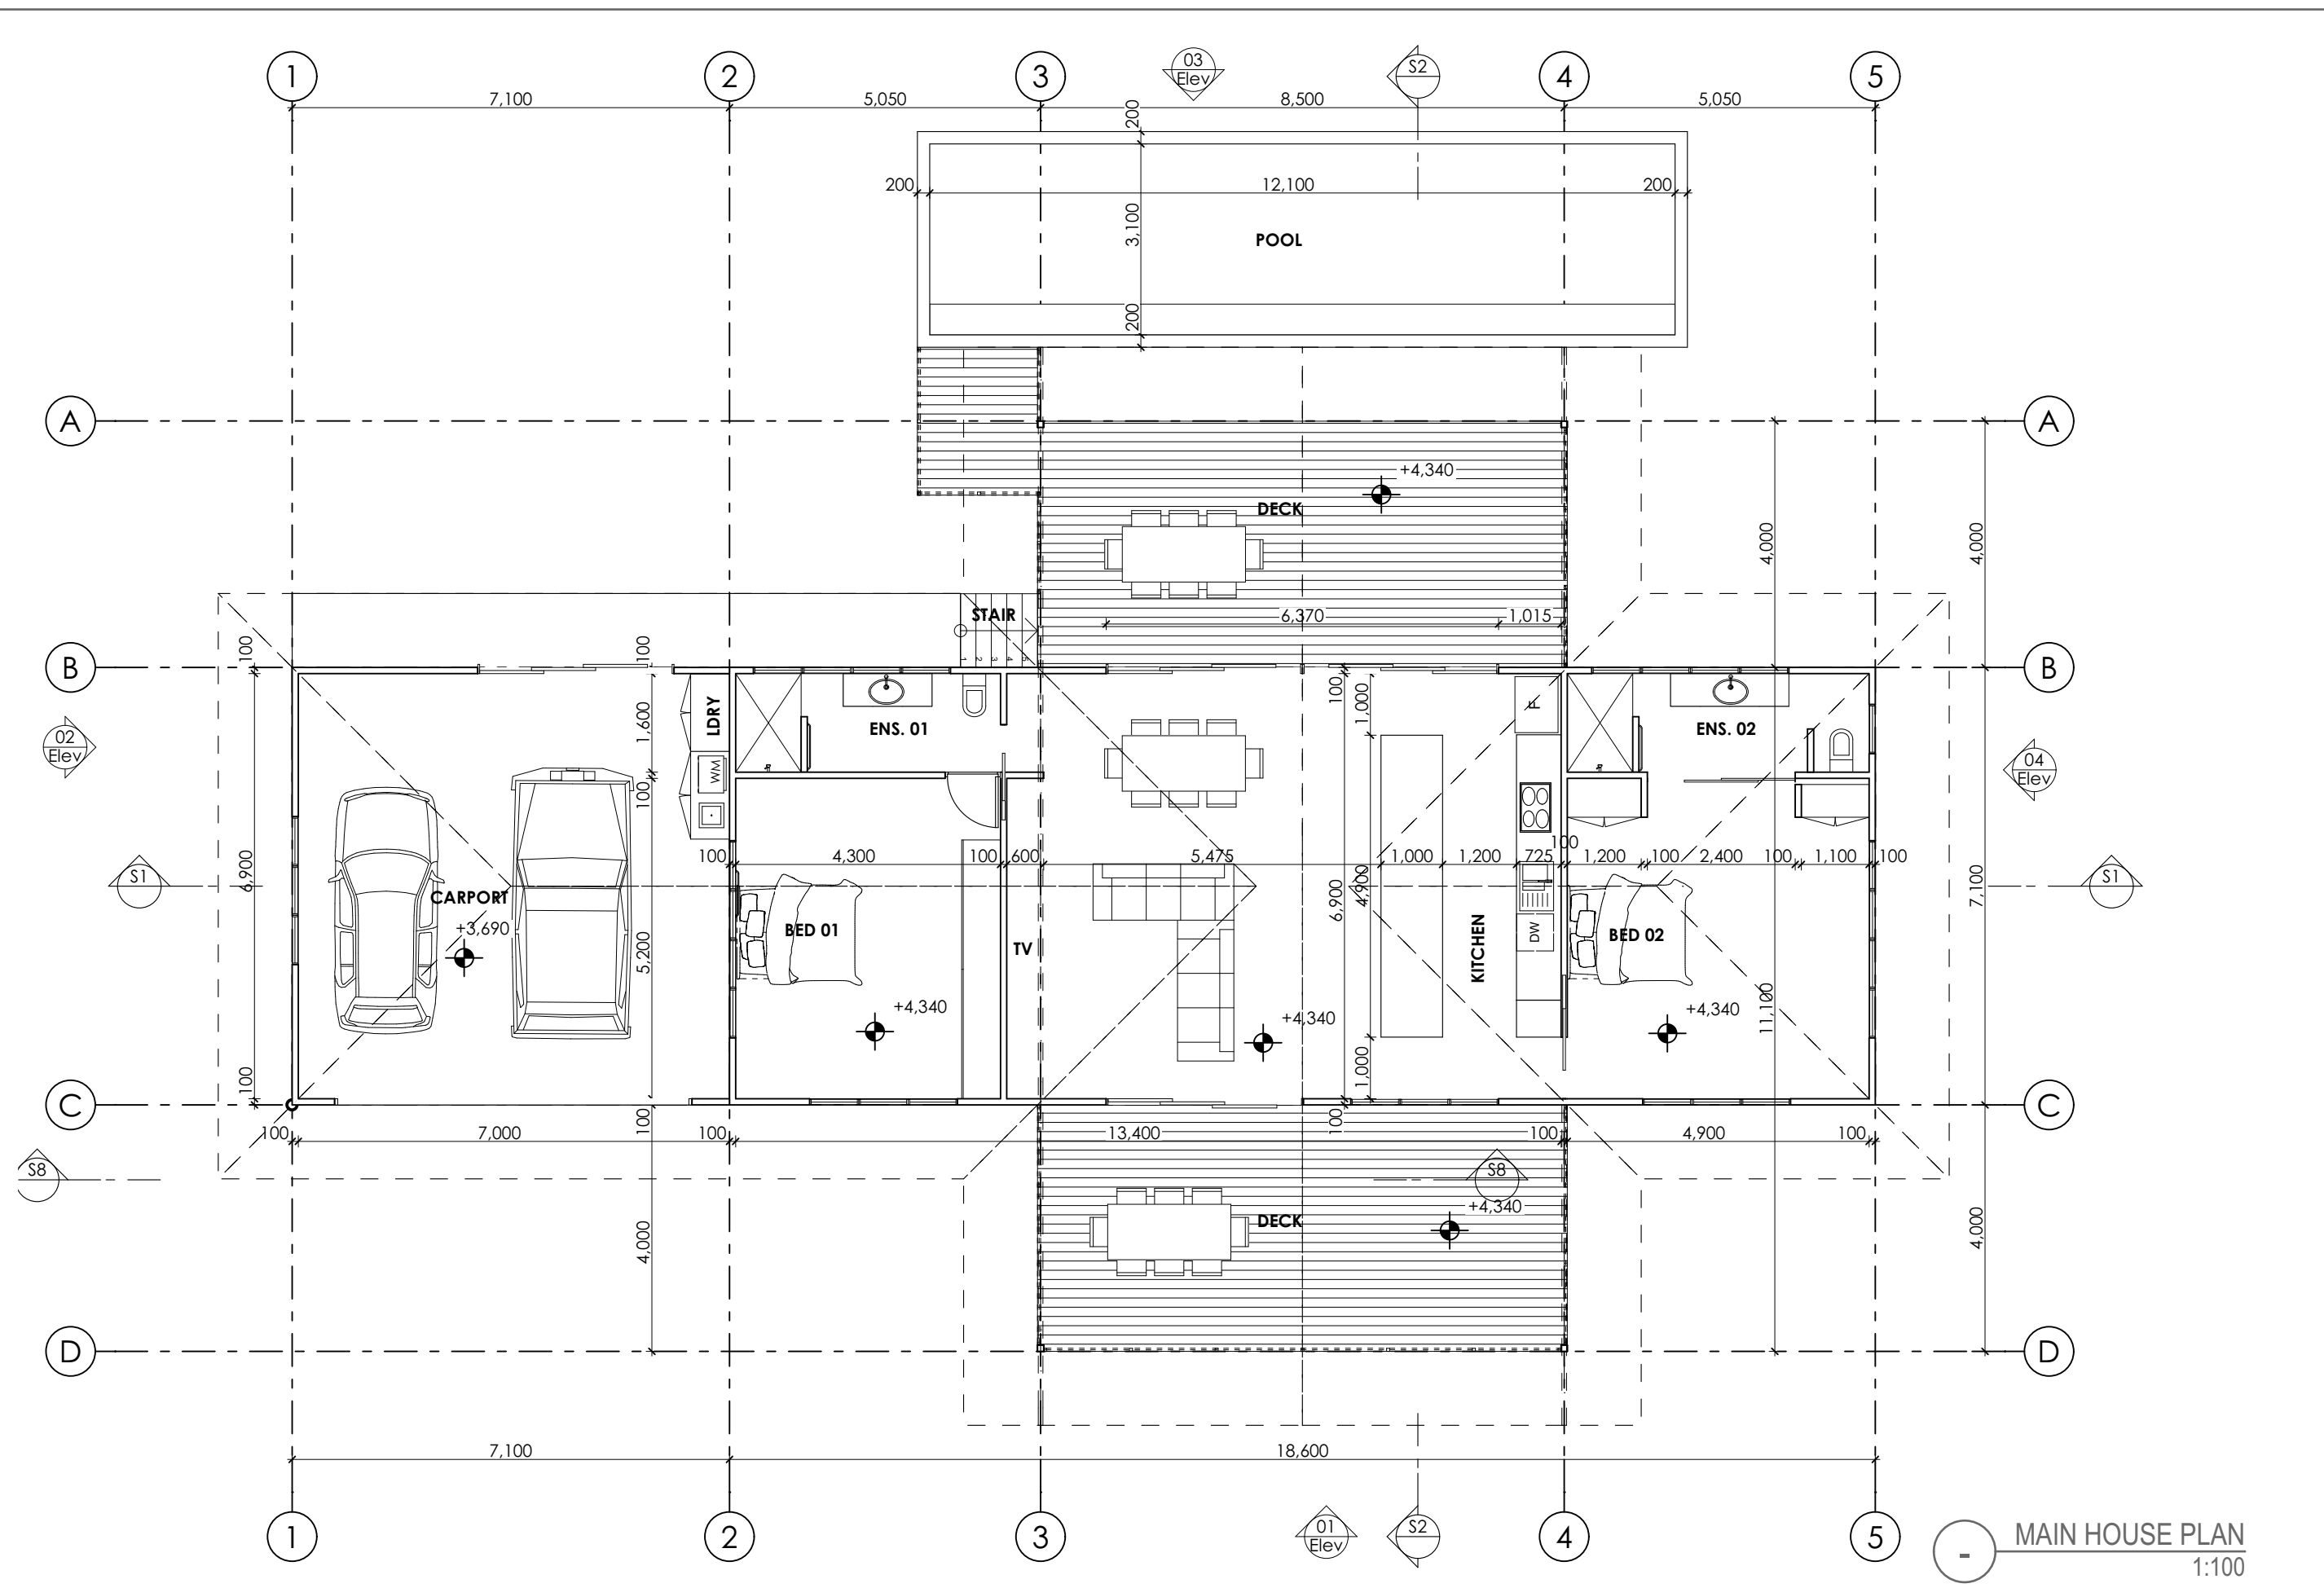

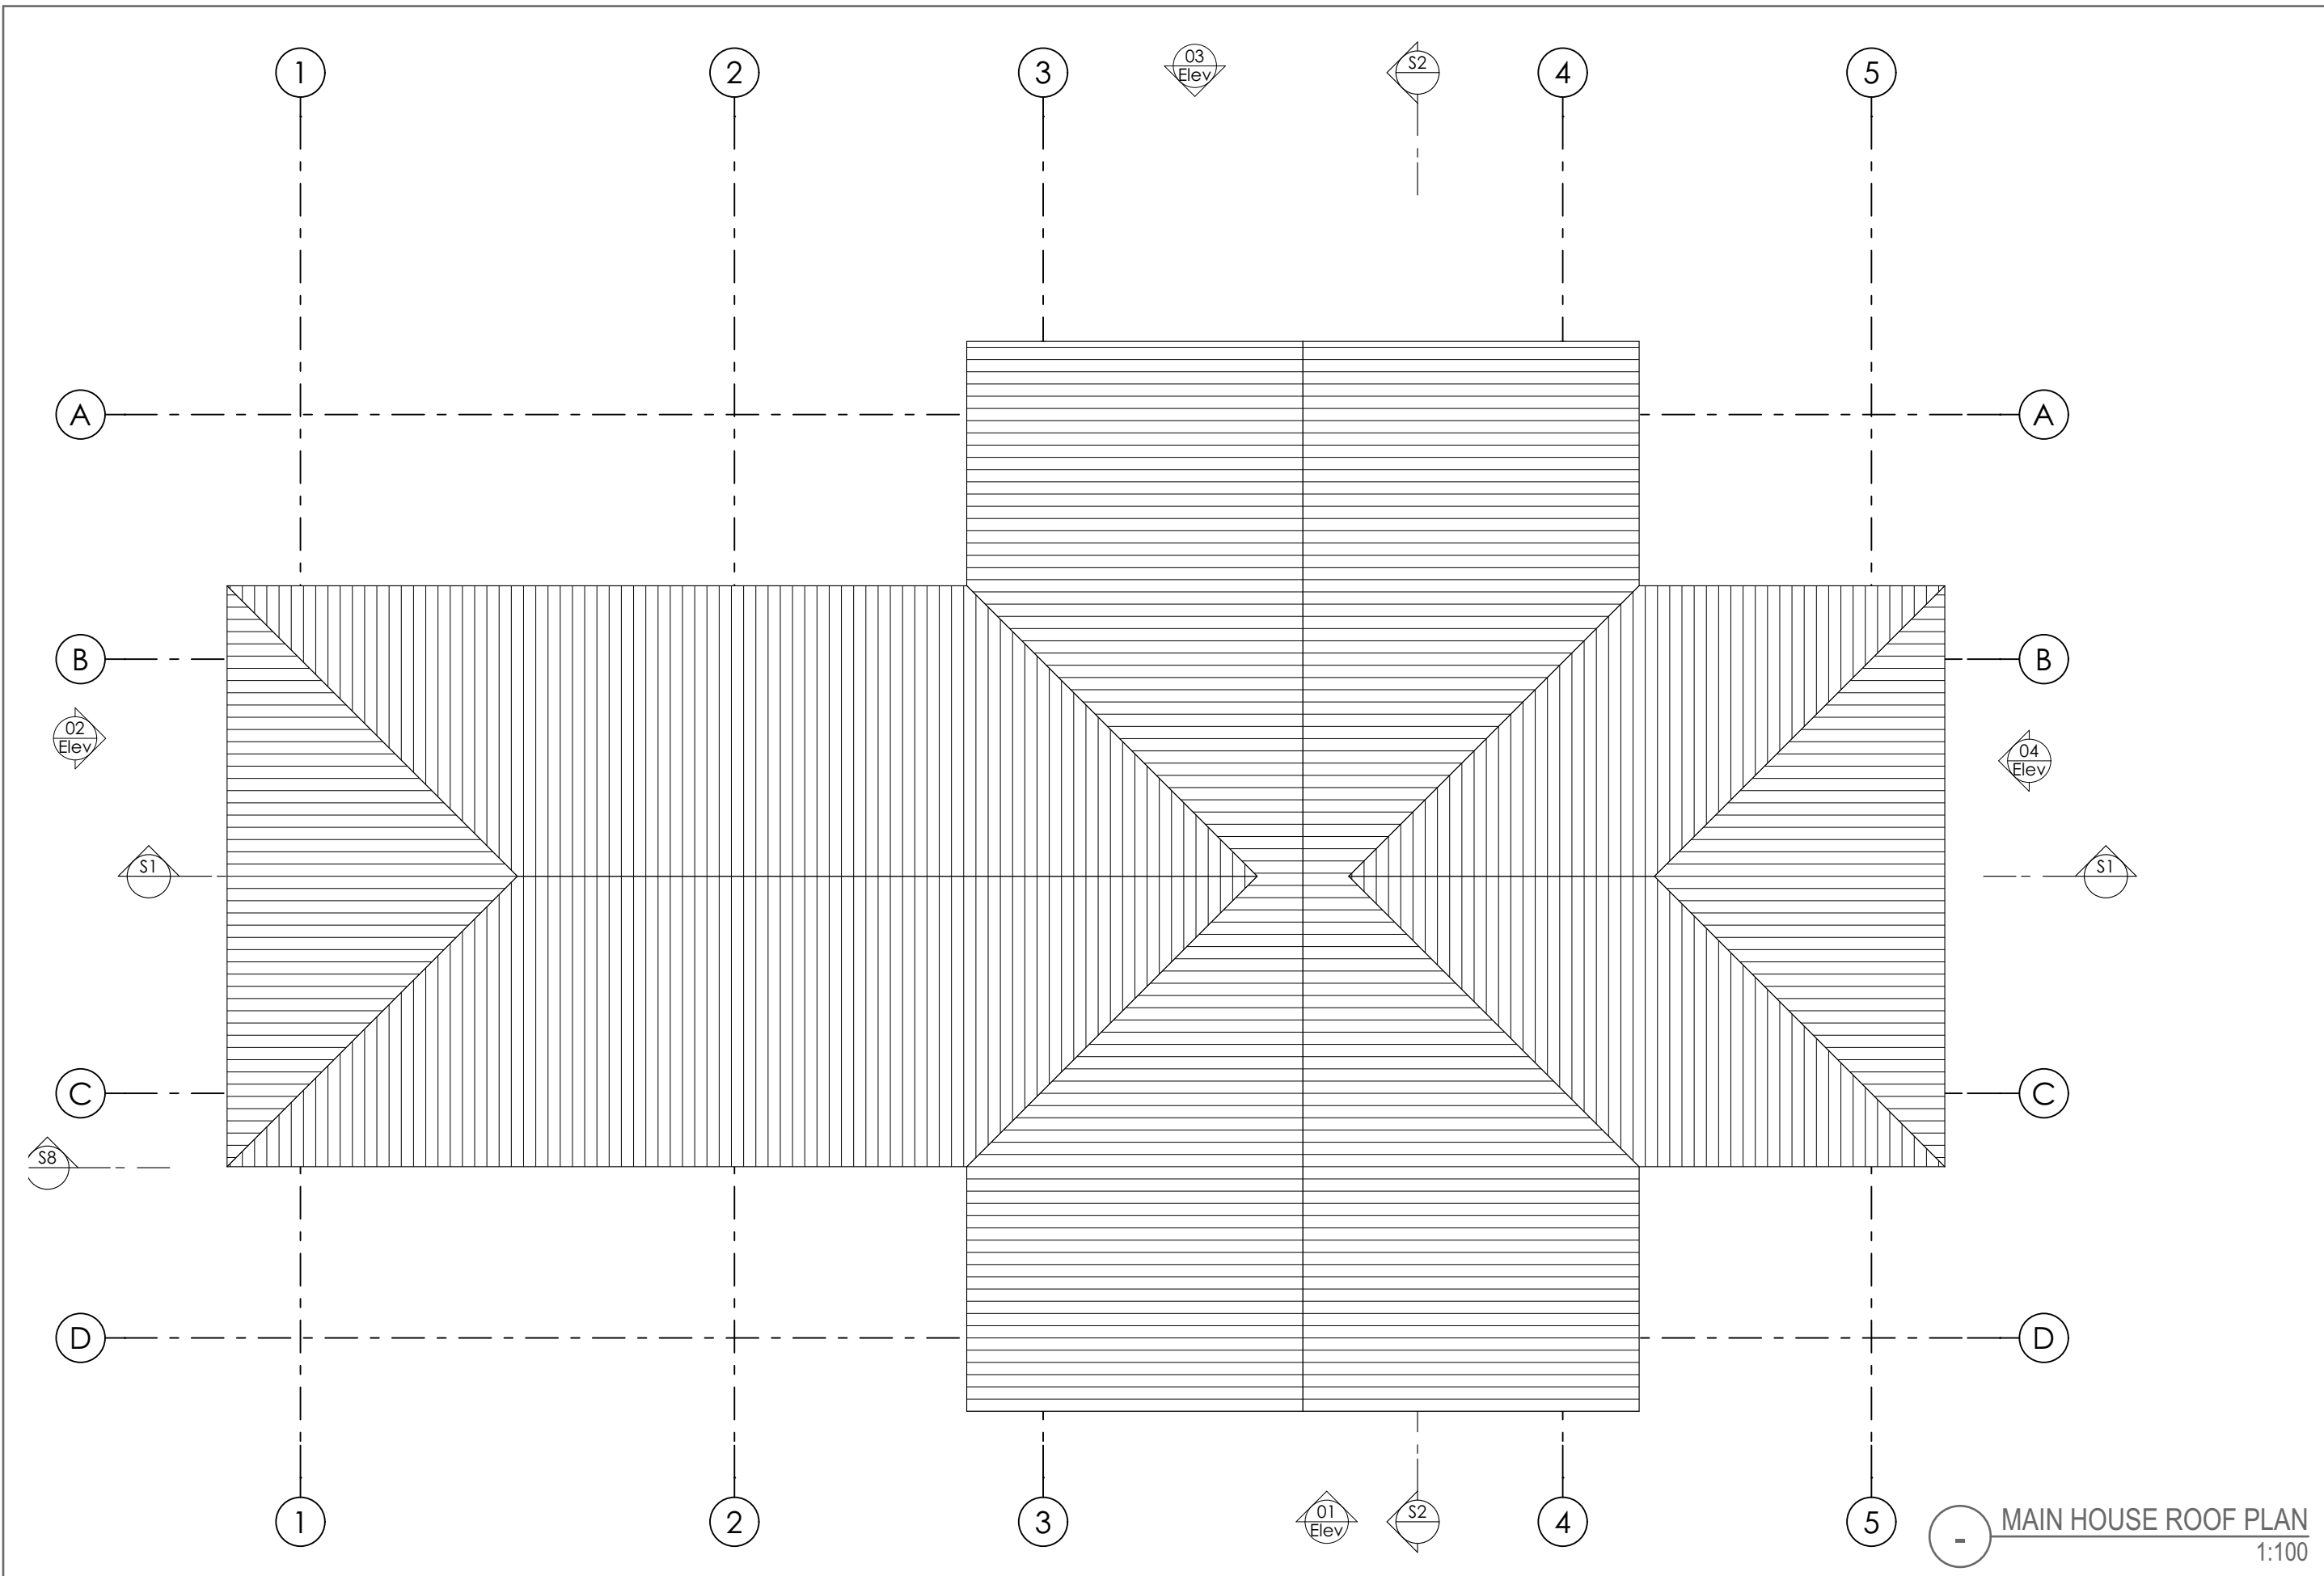


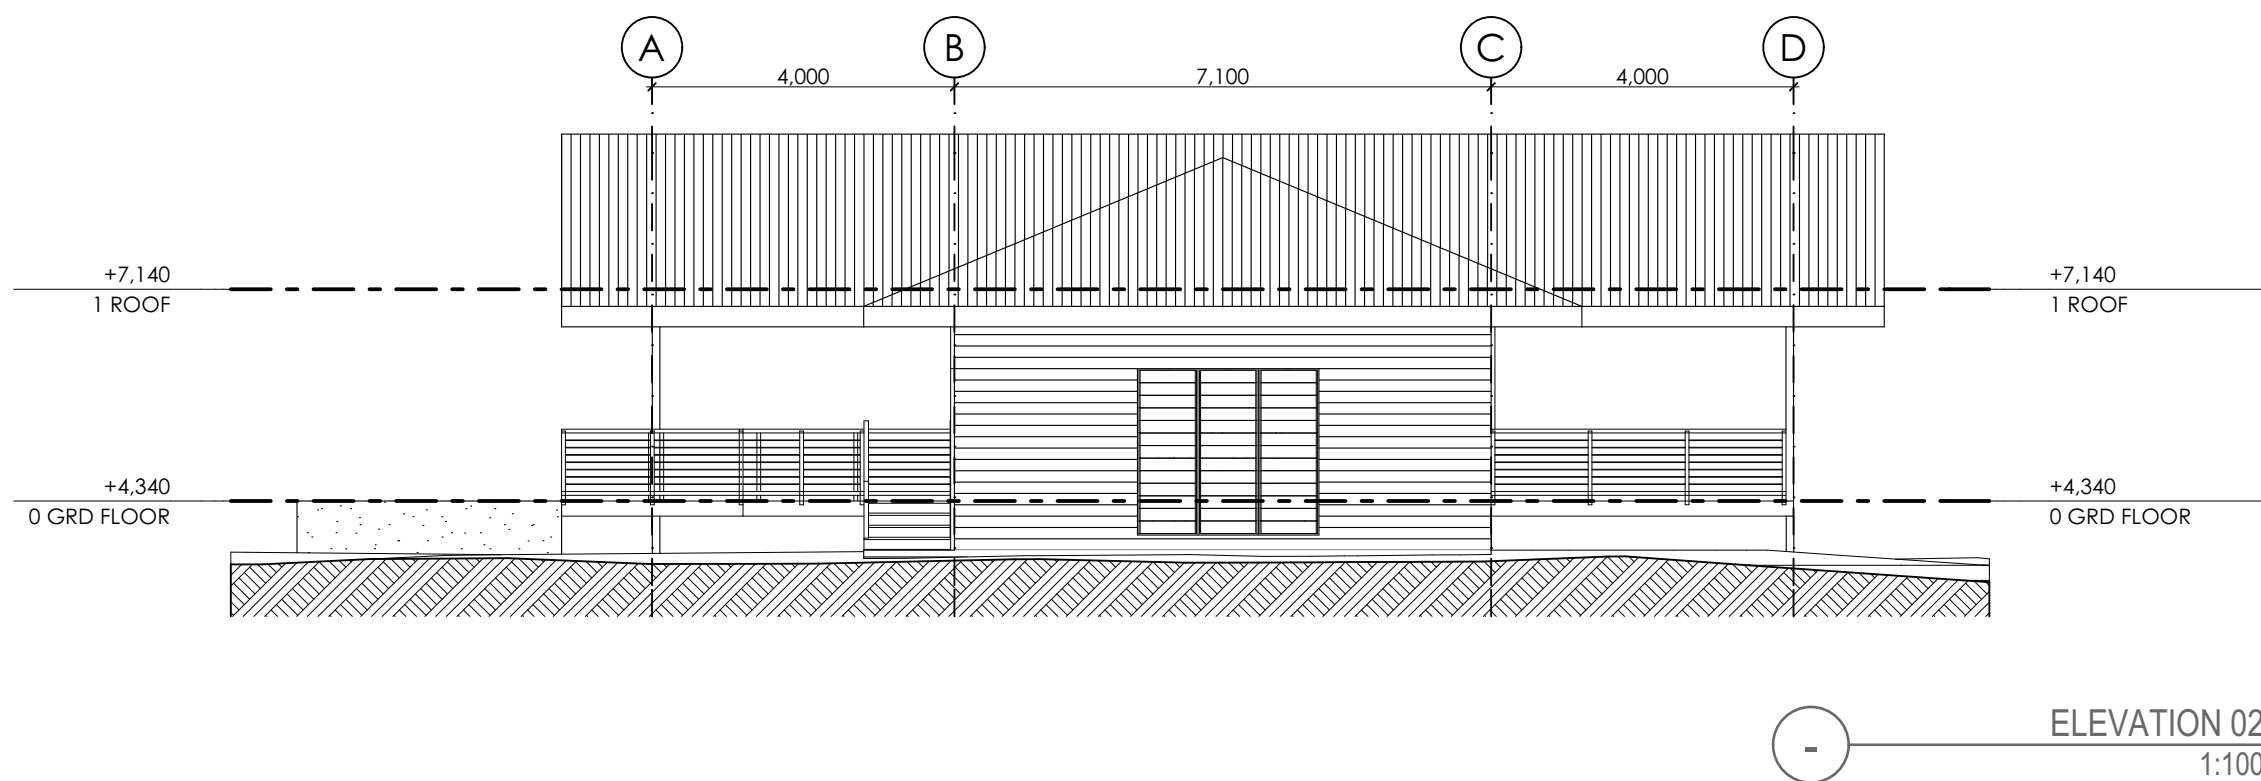

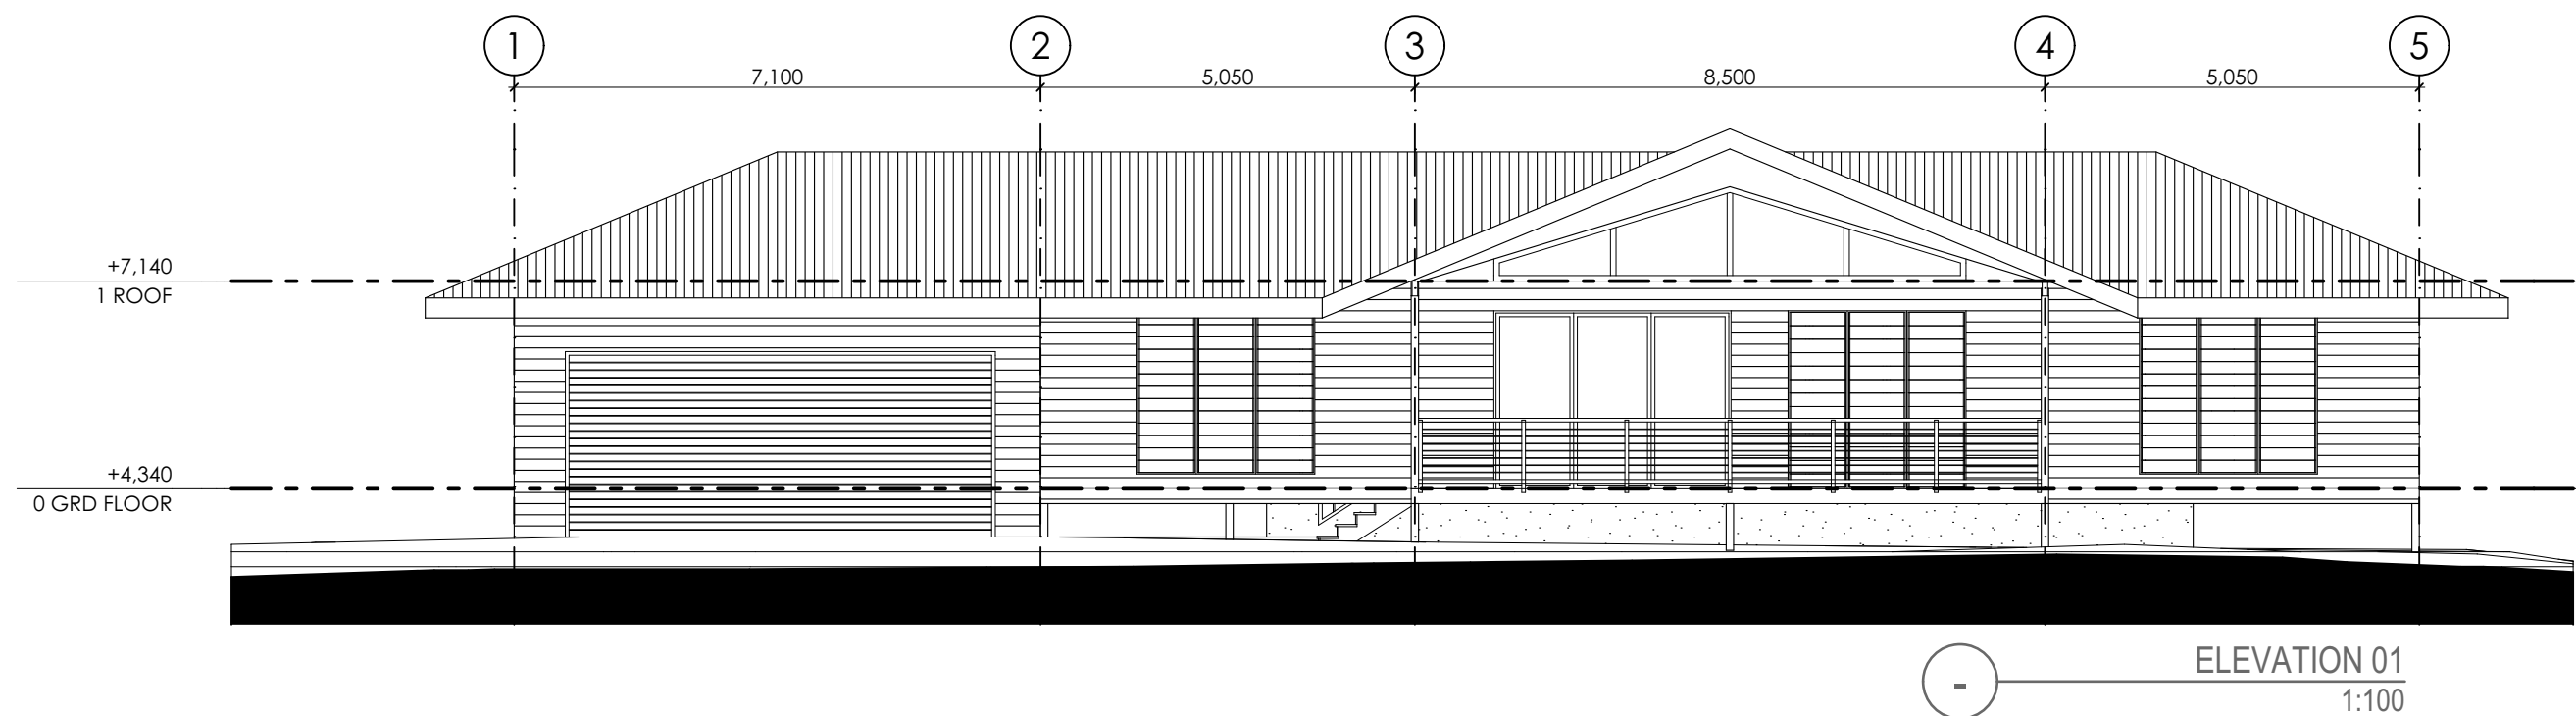


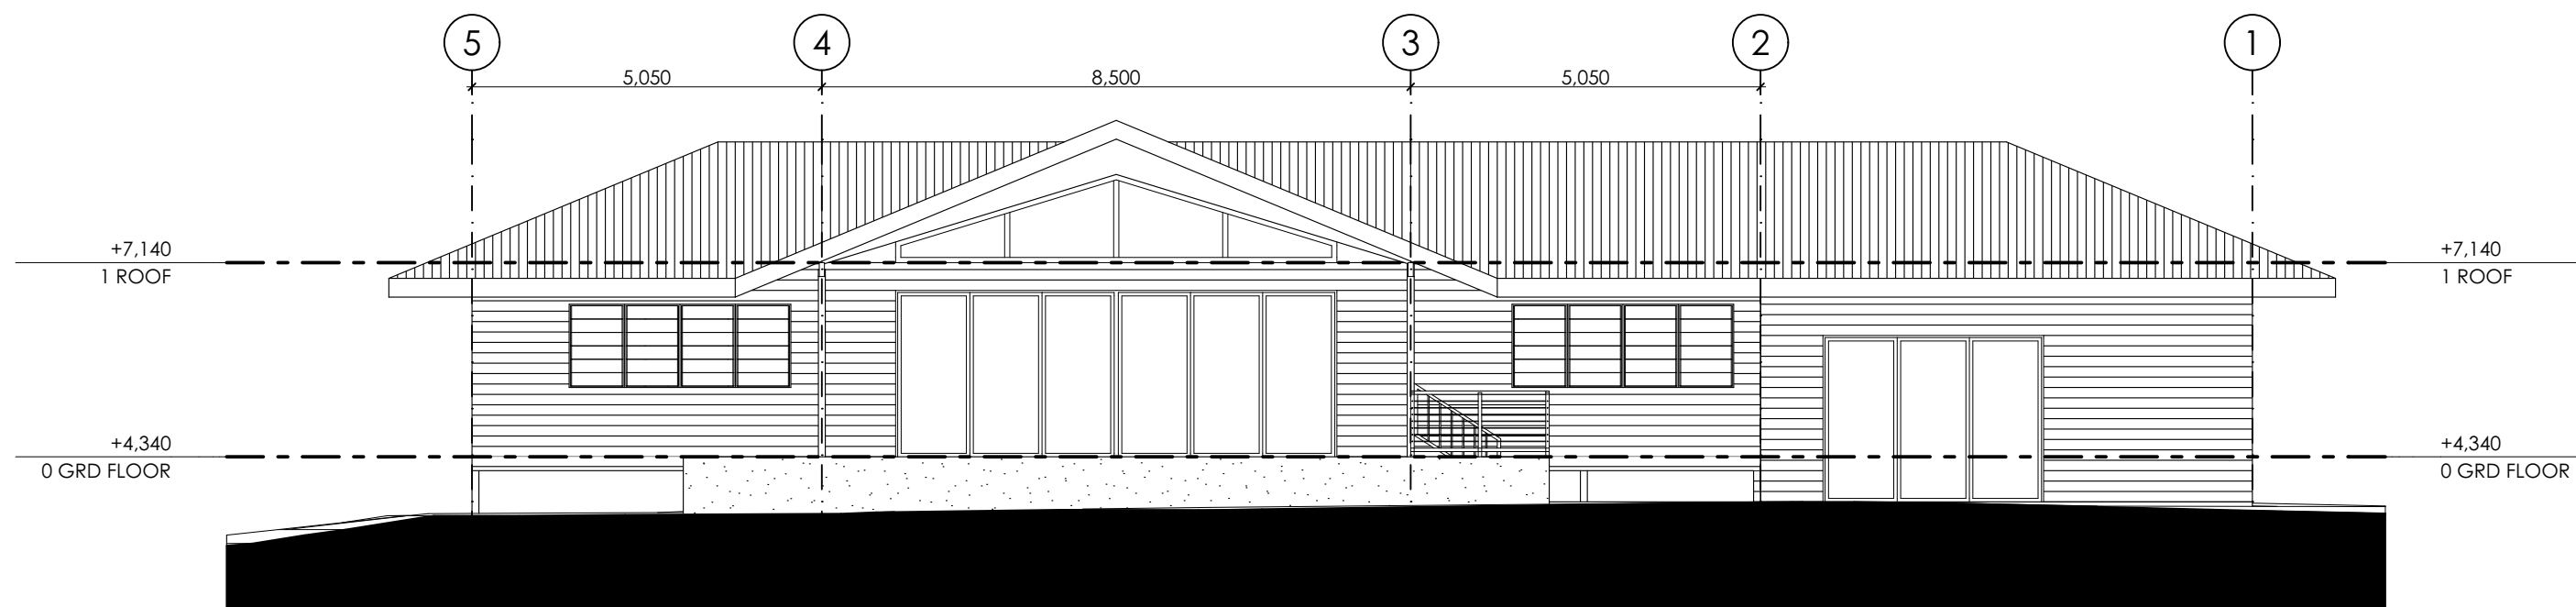


- ELEVATION 03
1:100

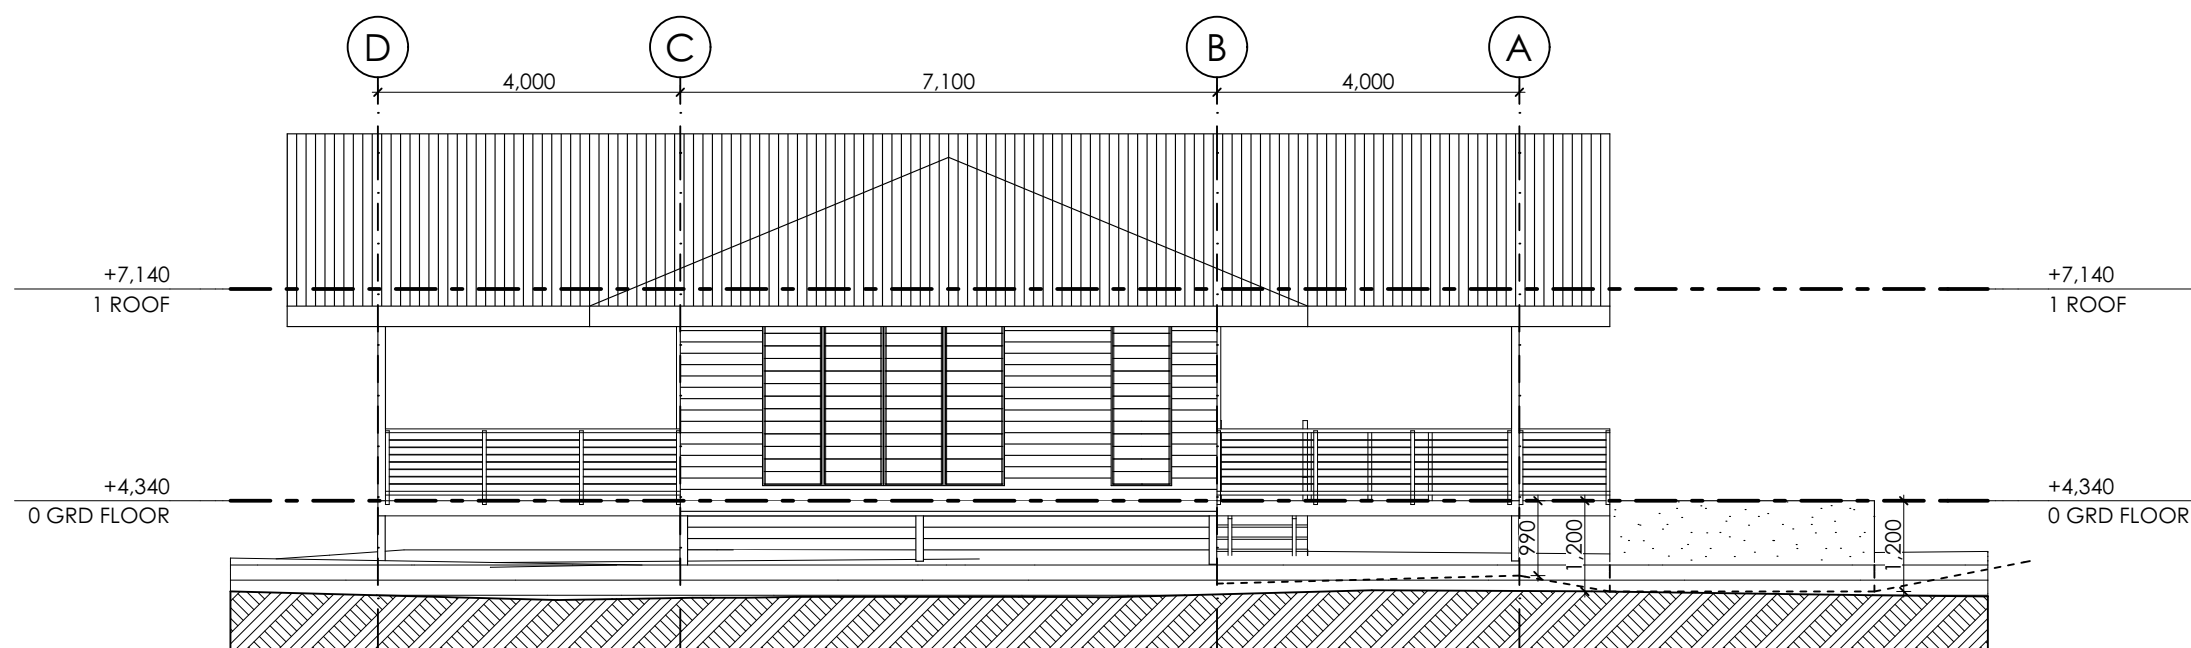


- ELEVATION 04
1:100

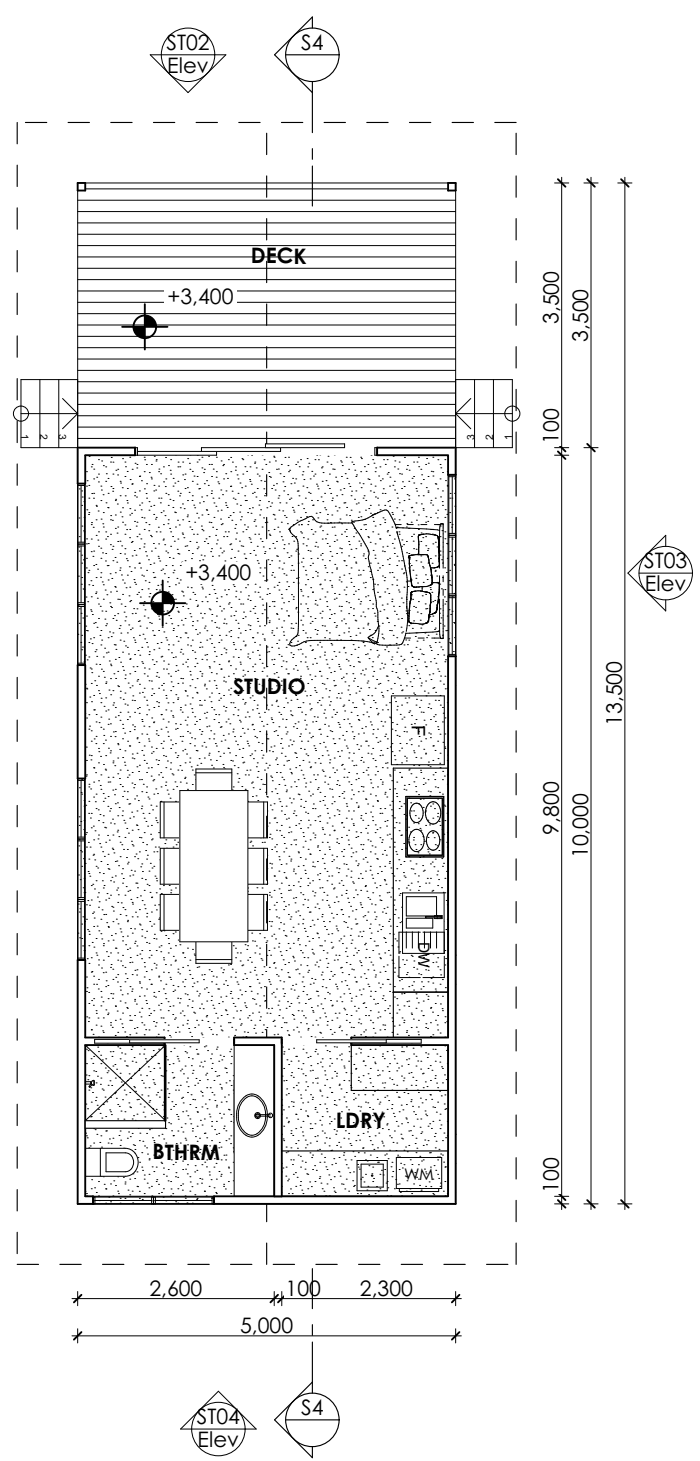


STUDIO FLOOR PLAN
1:100

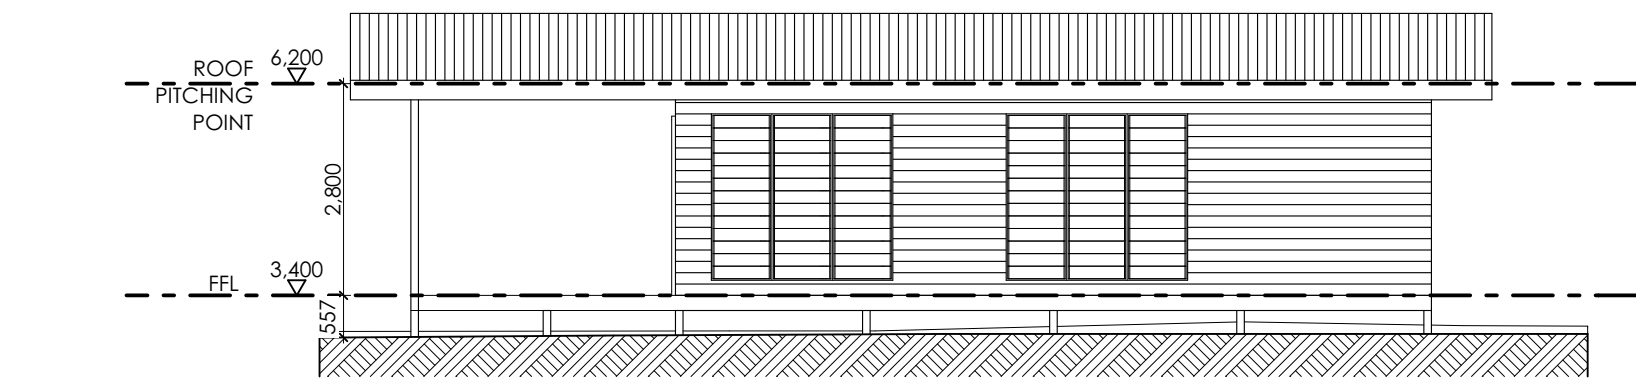


STUDIO ELEVATION 01
1:100

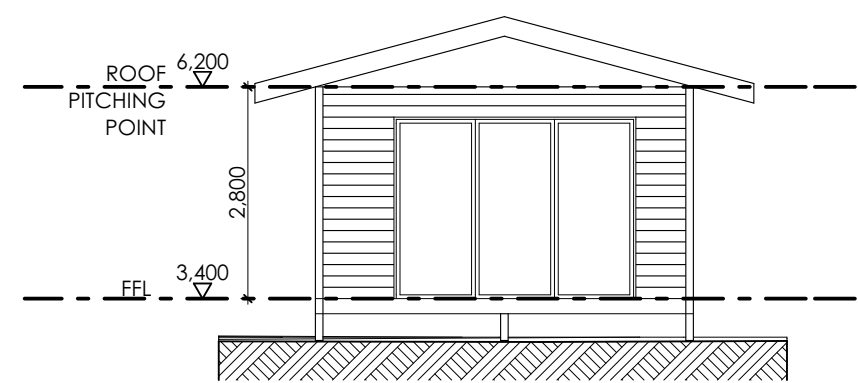


STUDIO ELEVATION 02
1:100

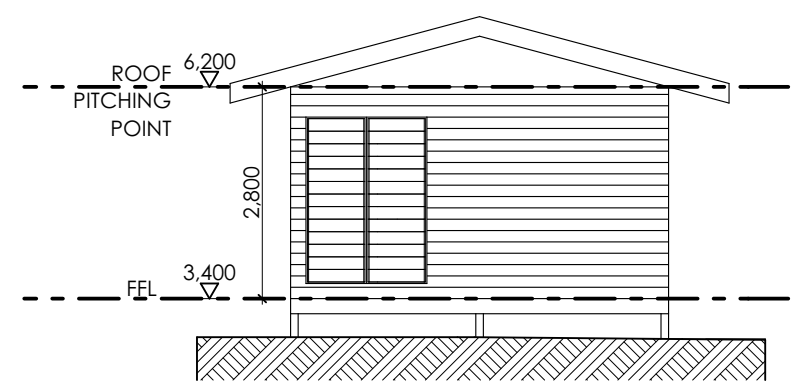


STUDIO ELEVATION 034
1:100

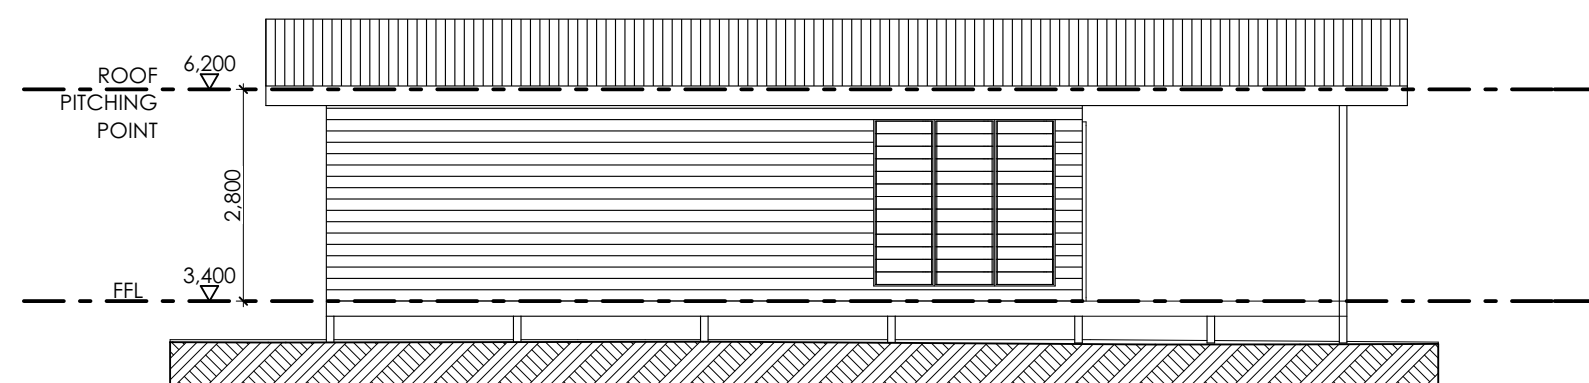


STUDIO ELEVATION 03
1:100

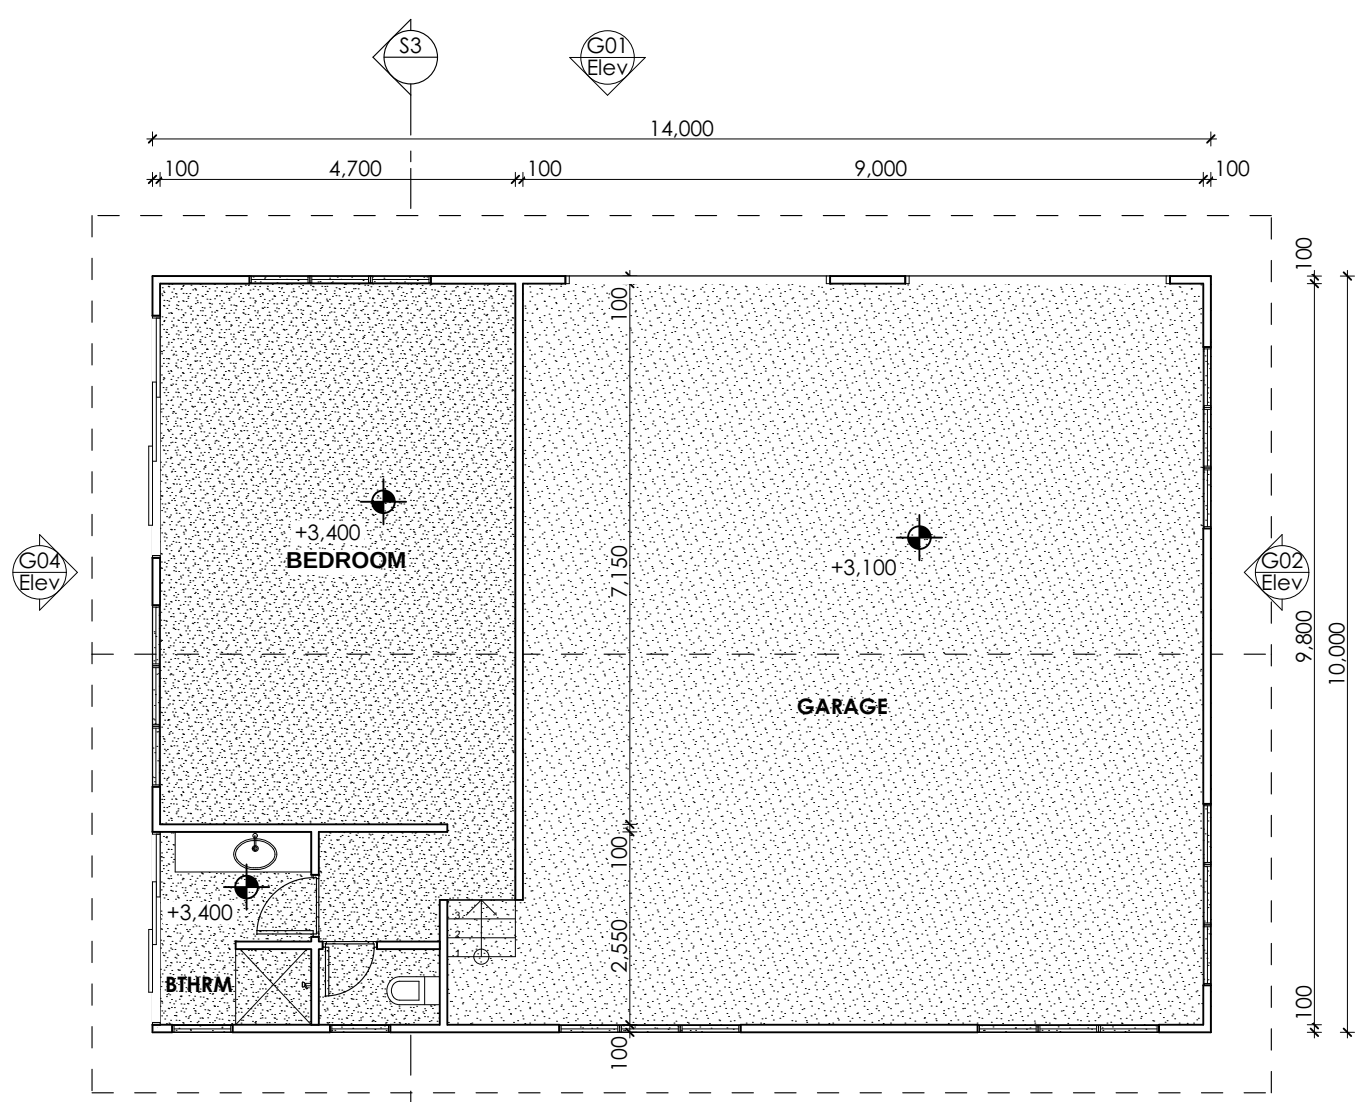


GARAGE FLOOR PLAN
1:100

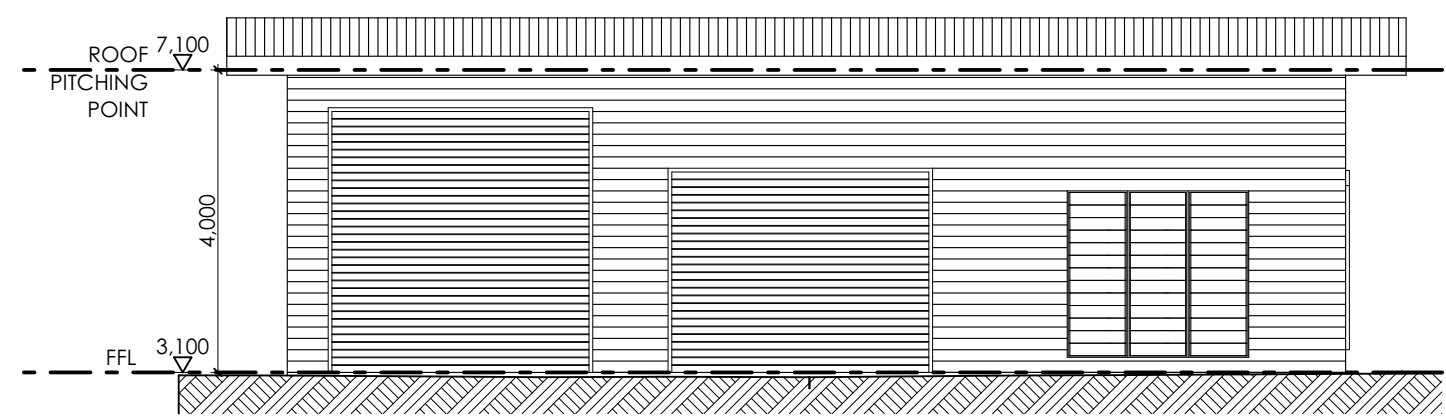


GARAGE ELEVATION 01
1:100

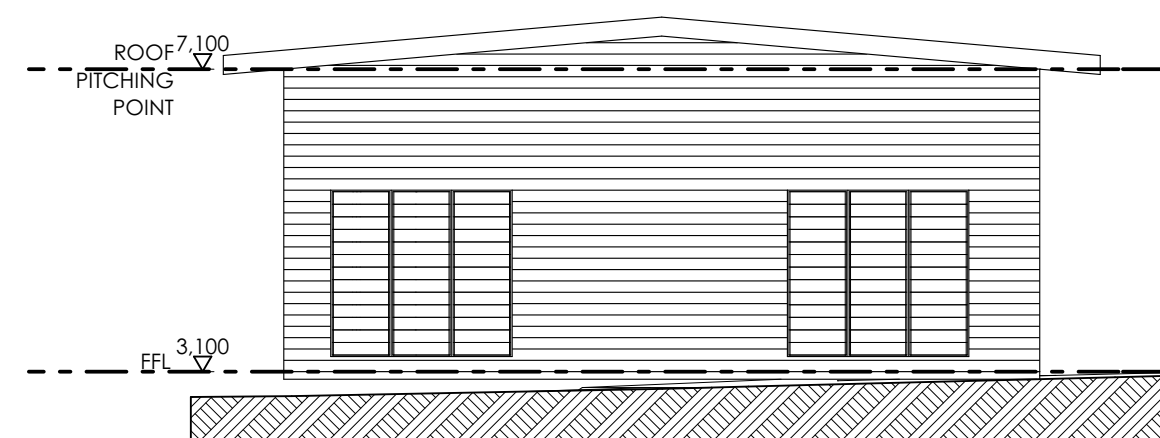

GARAGE ELEVATION 02
1:100

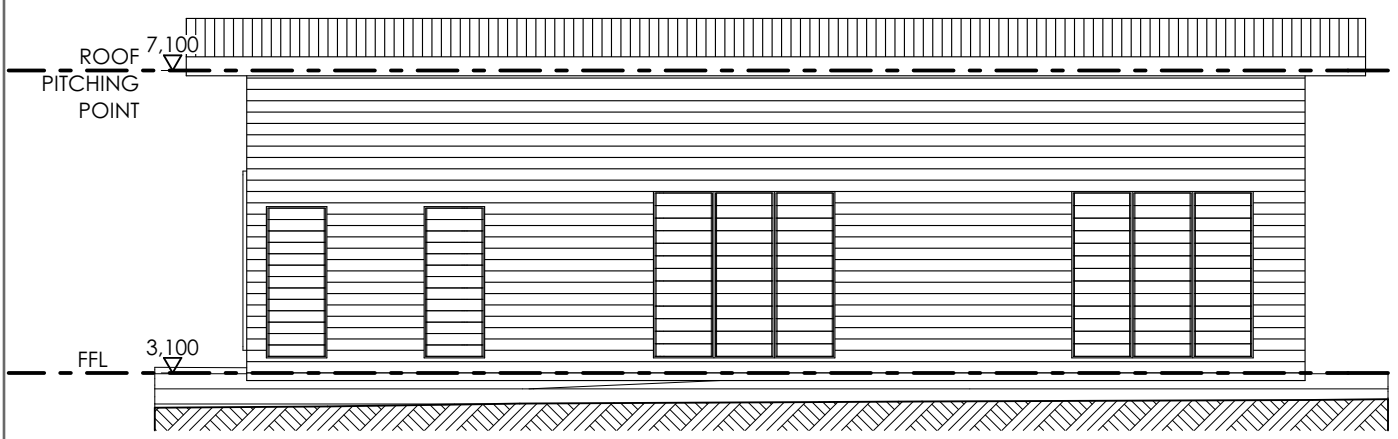

GARAGE ELEVATION 03
1:100

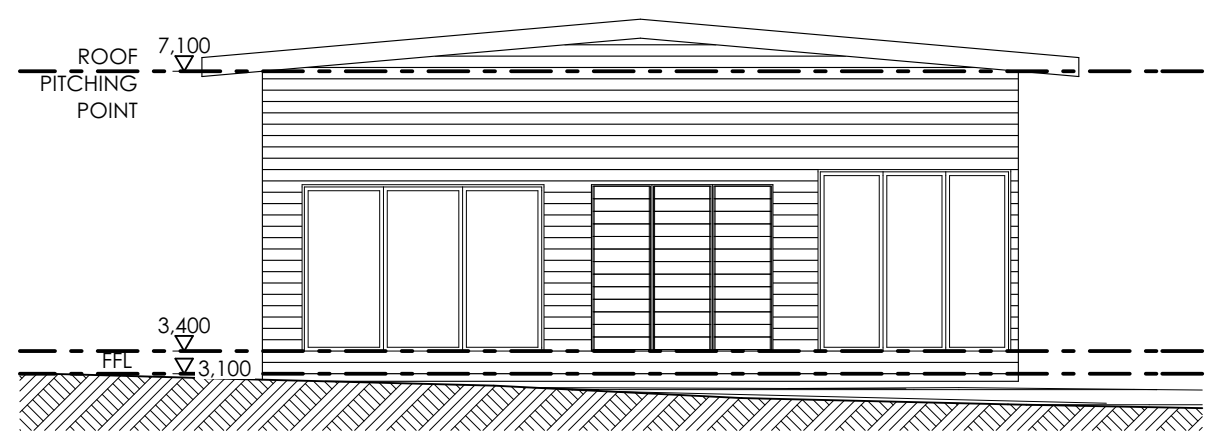

GARAGE ELEVATION 04
1:100