



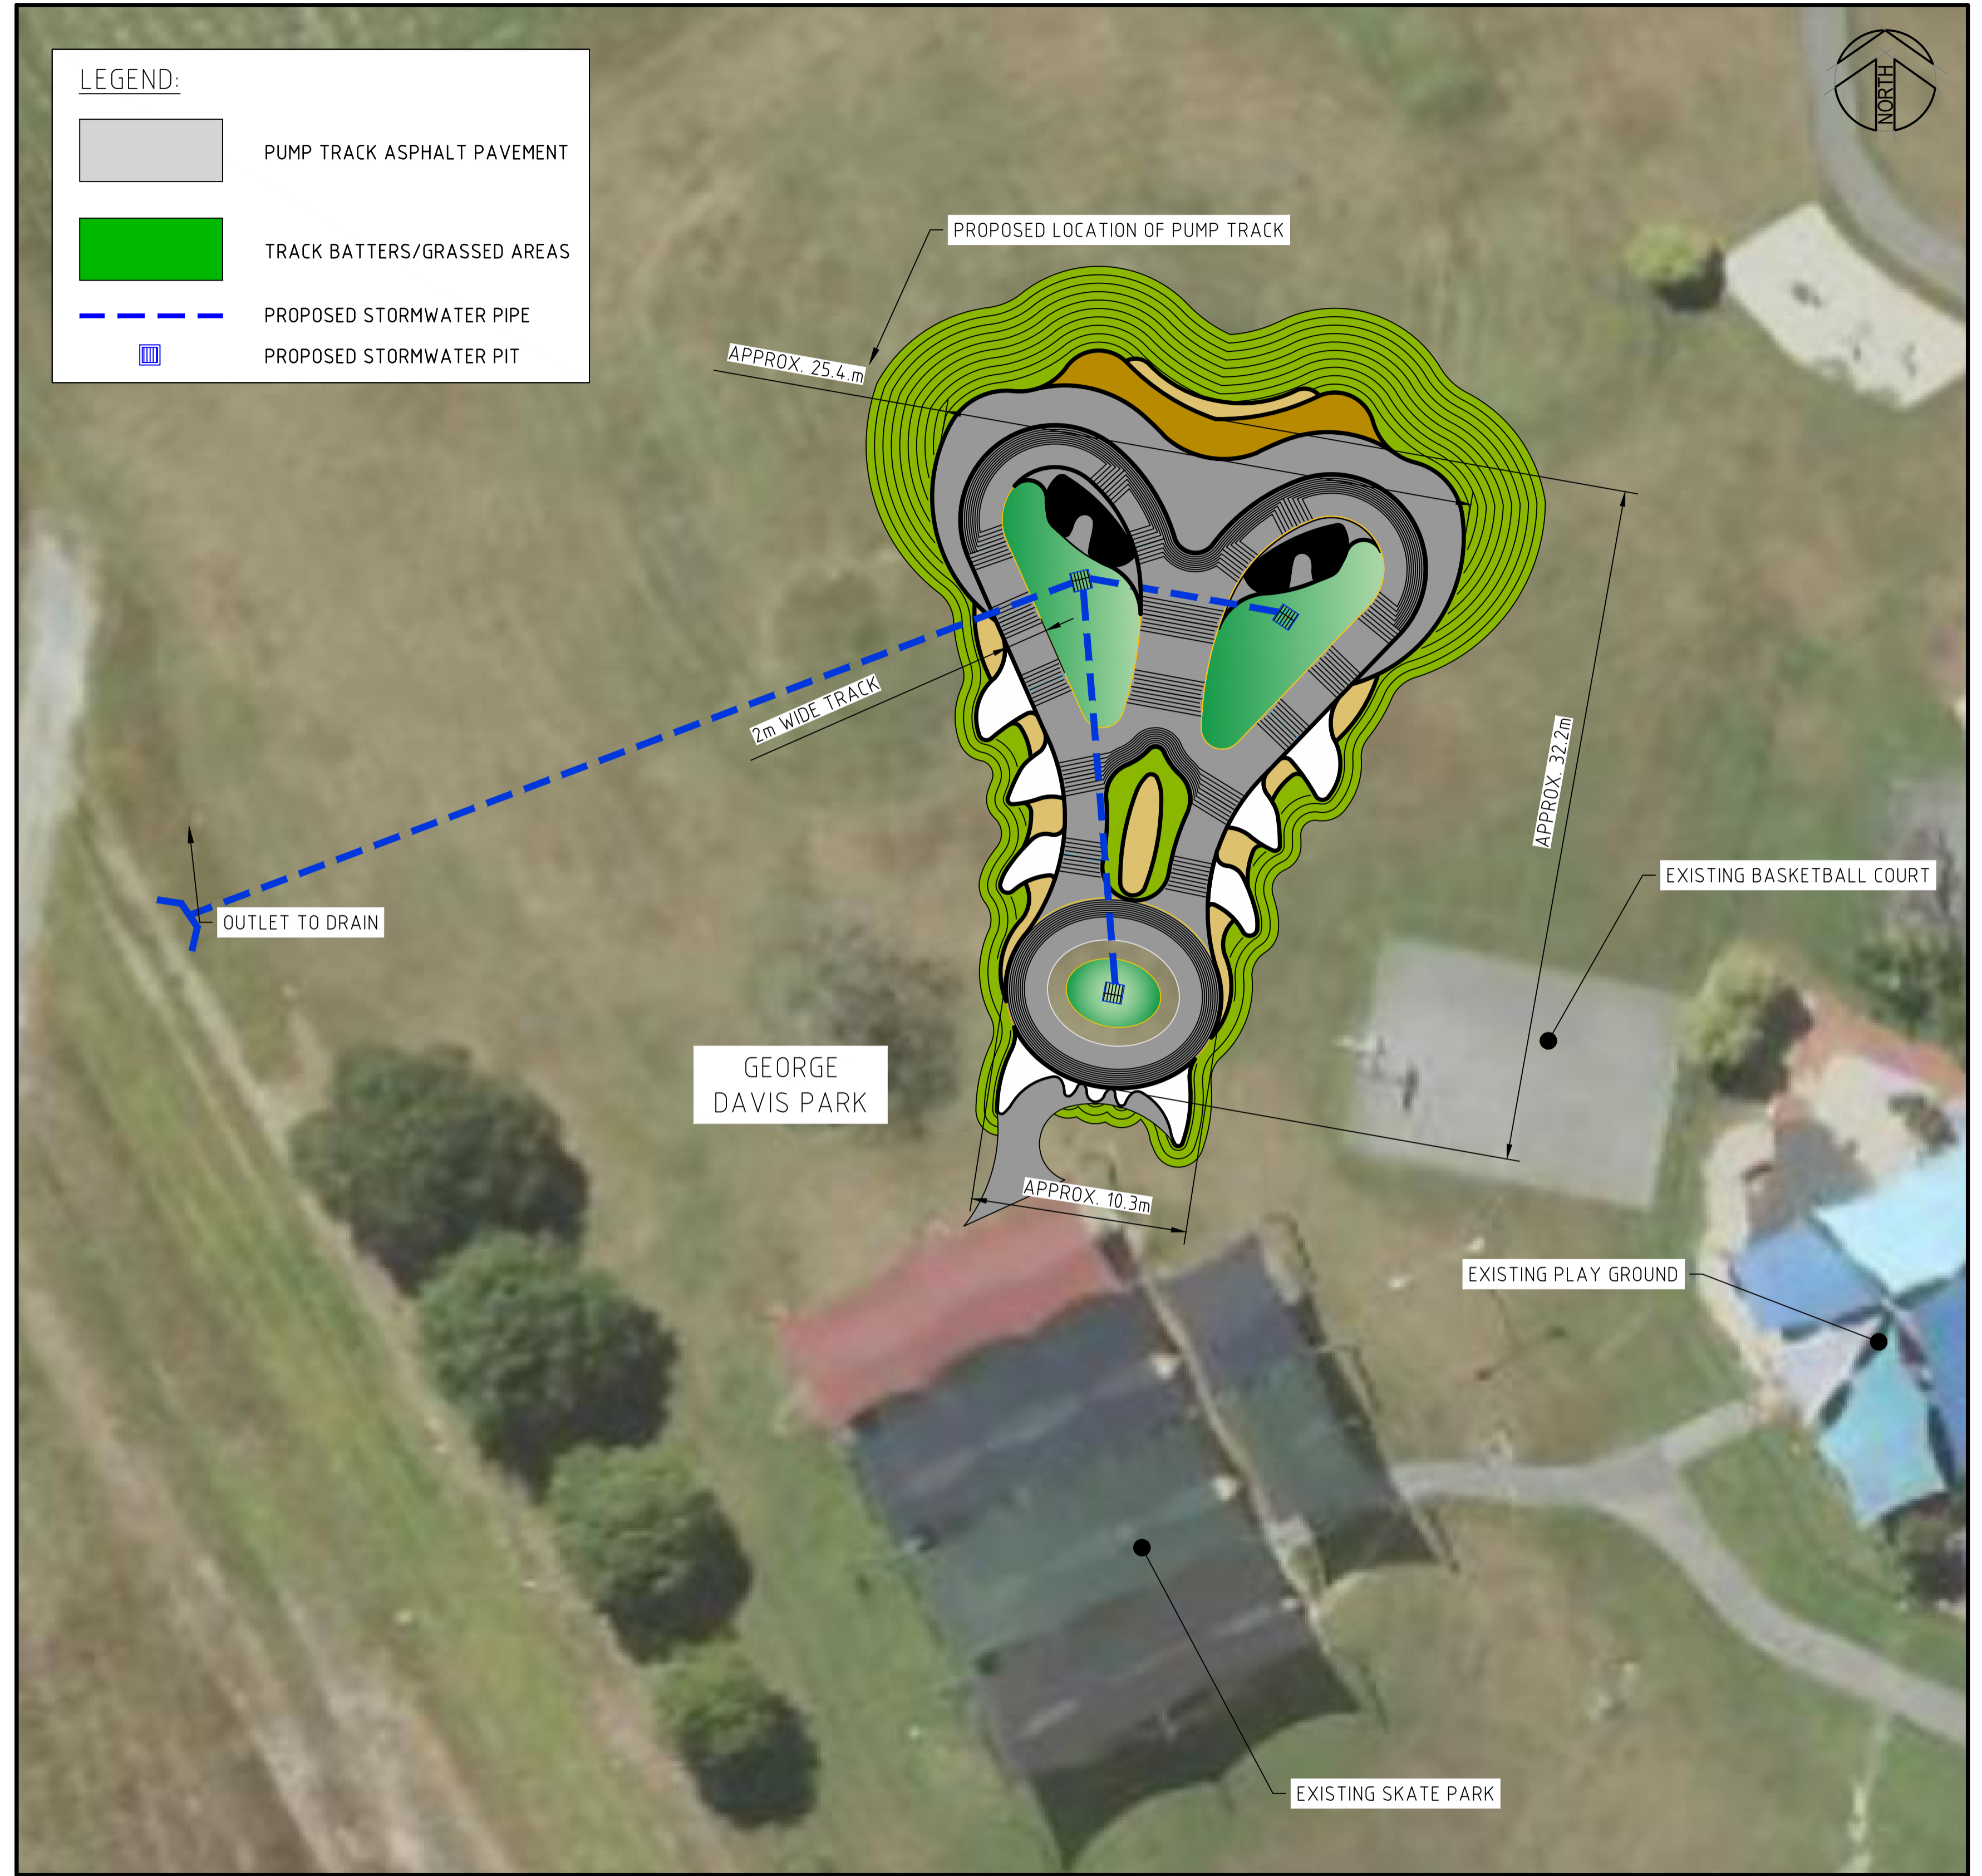


LOCALITY PLAN  
NOT TO SCALE

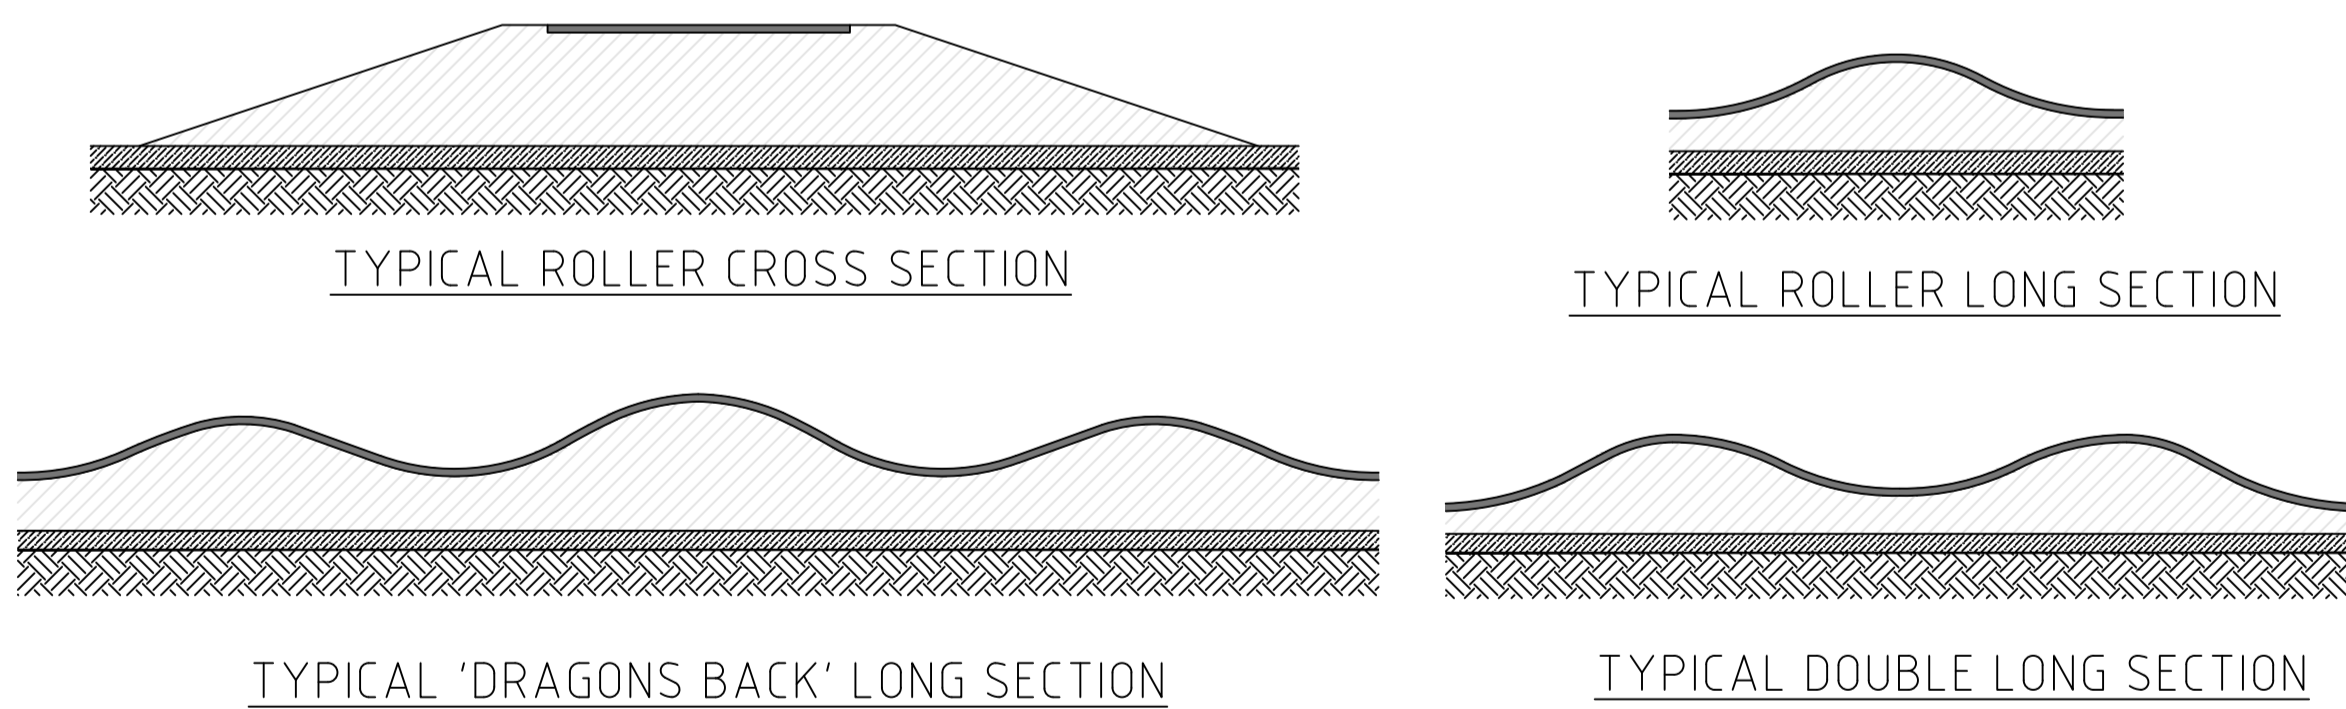

GENERAL ARRANGEMENT  
SCALE 1:200

Rev.	Date	Revision Details	Drn.	Ver.	App.
A	30/03/19	CONCEPT LAYOUT	JR	DS	DS

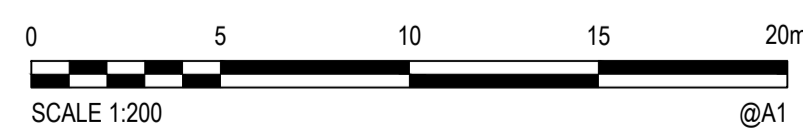

Client: **DOUGLAS SHIRE COUNCIL**  
Project: **MOSSMAN PUMP TRACK**

Drawn	Signed	Date
JR		30.03.19
Designed	Signed	Date
DS		30.03.19
Verified	Signed	Date
DS		30.03.19
Approved	Signed	Date

Drawing Title: **CONCEPT LAYOUT CROCODILE OPTION**

CONCEPT SKETCH	
Project No.	WT19_01-MOSSMAN
Scale	AS SHOWN
Sheet Size	A1
Drawing No.	WT19_01-P001
Rev.	A