




Annexure 6: Detail and Contour Survey Plan

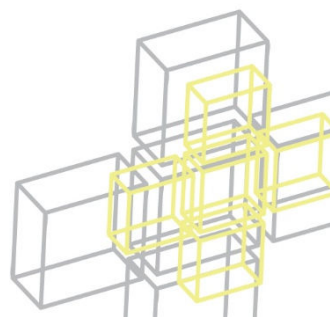

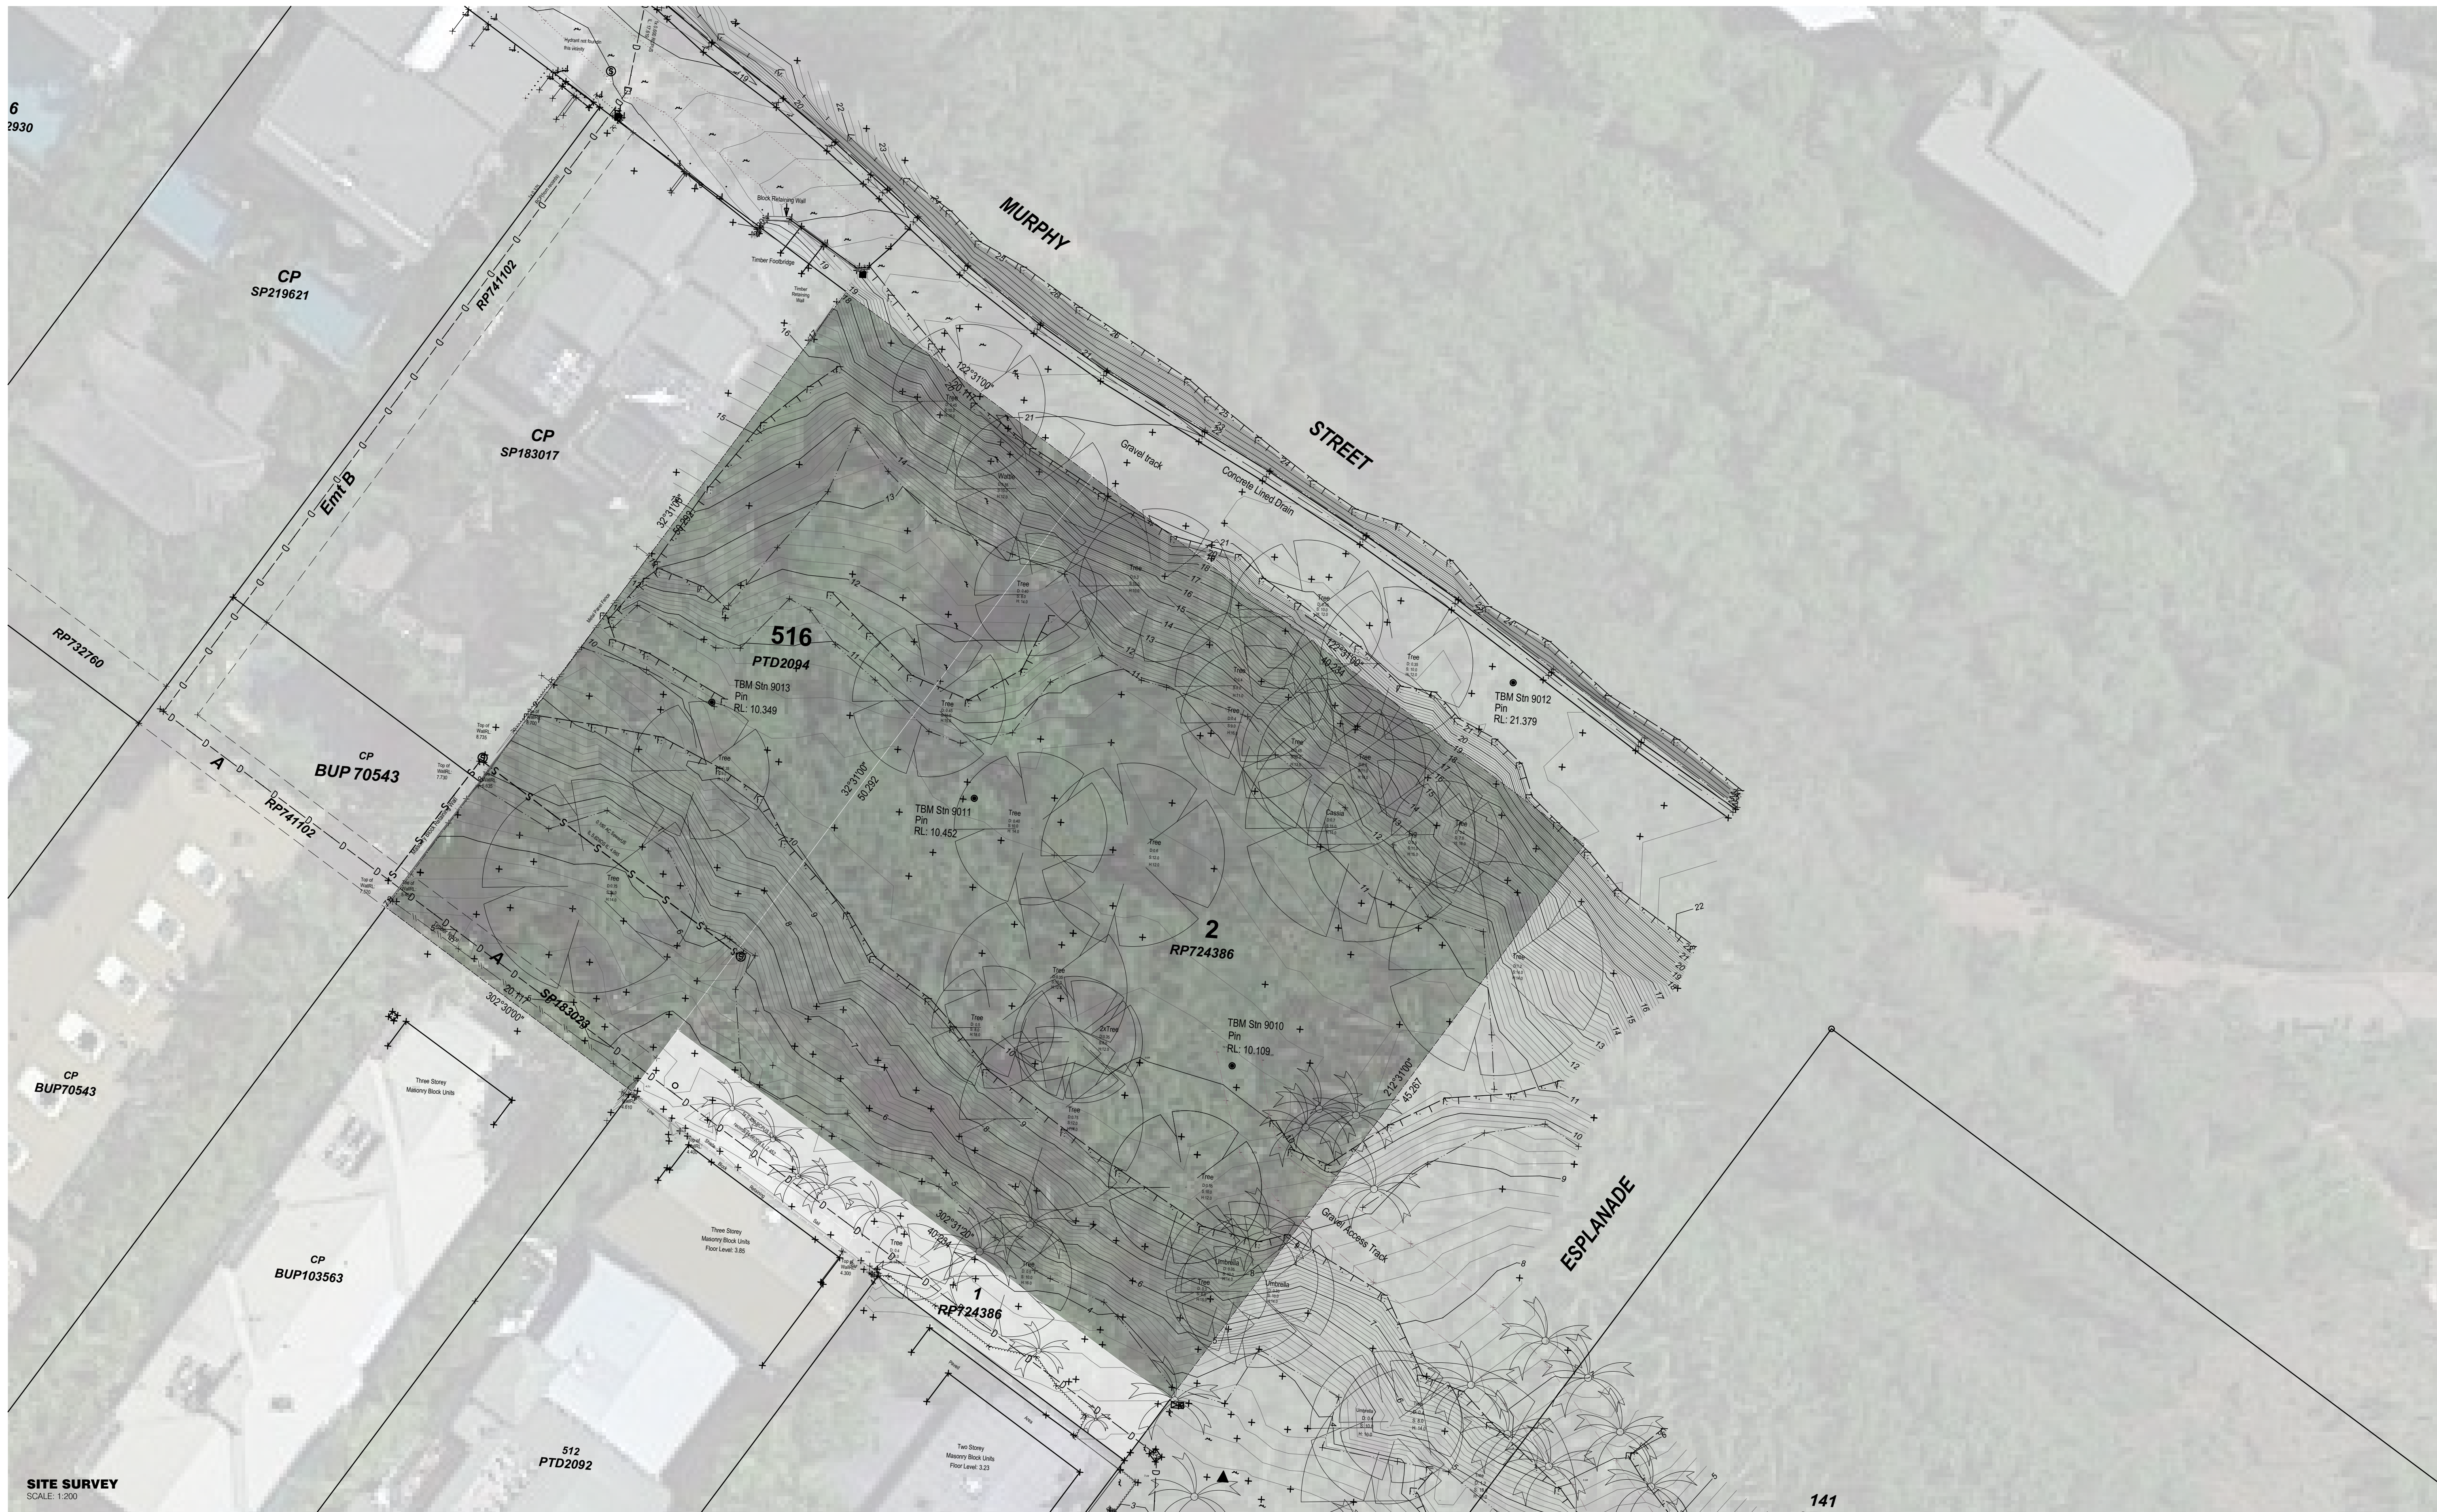

SITE SURVEY
SCALE: 1:200

THIS DRAWING IS COPYRIGHT. DO NOT USE FOR CONSTRUCTION OR COPY IN WHOLE OR IN PART WITHOUT THE WRITTEN AUTHORITY OF THE AUTHOR.
DO NOT SCALE THIS DRAWING. USE FIGURED DIMENSIONS. CHECK ALL DIMENSIONS AND LEVELS ON SITE PRIOR TO COMMENCING ANY WORKS.
REPORT ANY DISCREPANCIES TO THE ARCHITECT AS WORK PROGRESSES SET OUT NEW WORK FROM PREVIOUS WORK.

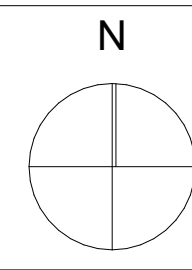

GURNER™

POWELL & GLENN
IN ASSOCIATION WITH

WOLVERIDGE architects
Building No.2 1/9 Byron Street Collingwood Victoria 3066
+61 3 9486 9882 info@wolveridge.com.au

PRELIMINARY
NOT FOR CONSTRUCTION

REV	DESCRIPTION	DATE	PROJECT:	CLIENT:
			69-73 MURPHY STREET, PORT DOUGLAS QLD 4877	GURNER TM
			DRAWING CREATED:	SCALE: AS SHOWN @ A1
			DRAWING TITLE:	PLOT DATE: 28/10/2020
			SITE SURVEY	DRAWING NO: P0.05
				REV: