




1 Site Plan  
1:100 @ A1

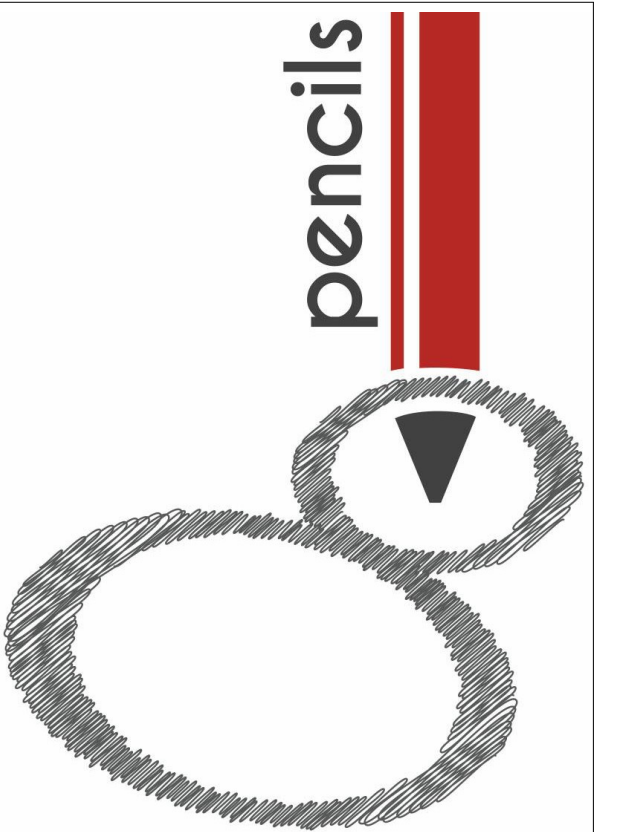

8 PENCILS  
PO BOX 827 CAIRNS QLD 4870  
124 SPENCE STREET CAIRNS  
P 07 4051 7566  
E RECEPTION@8PENCILS.COM.AU  
WWW.8PENCILS.COM.AU

|     |             |          |
|-----|-------------|----------|
| P14 | Revision 14 | 22/06/26 |
| P13 | Revision 13 | 4/06/26  |
| P12 | Revision 12 | 20/04/26 |
| P11 | Revision 11 | 8/10/25  |
| P10 | Revision 10 | 31/07/25 |
| P9  | Revision 9  | 24/07/25 |
| P8  | Revision 8  | 21/07/25 |
| P7  | Revision 7  | 27/06/25 |

| REV | DESCRIPTION | DATE |
|-----|-------------|------|
|-----|-------------|------|

CLIENT  
Paul O'Brien

PROJECT  
PORT DOUGLAS backpackers

Warner st. Port Douglas

DRAWING  
SITE PLAN

**PRELIMINARY**  
**NOT FOR CONSTRUCTION**

DATE DRAWN: 07/09/11 PLOT DATE: 22/06/2026 12:06:12 PM

DRAWN Author CHECKED drawn APPROVED checked

SCALE  
1:100


PROJECT N° DRAWING N° REV  
2290 A01 P14

NOTE  
DO NOT SCALE FROM DRAWINGS. VERIFY  
ALL DIMENSIONS ONSITE BEFORE  
COMMENCING WORK. COPYING  
OR THE REPRODUCTION OF  
THIS DRAWING IS STRICTLY  
PROHIBITED WITHOUT  
THE CONSENT OF  
8 PENCILS





1 First Floor  
1:100 @ A1

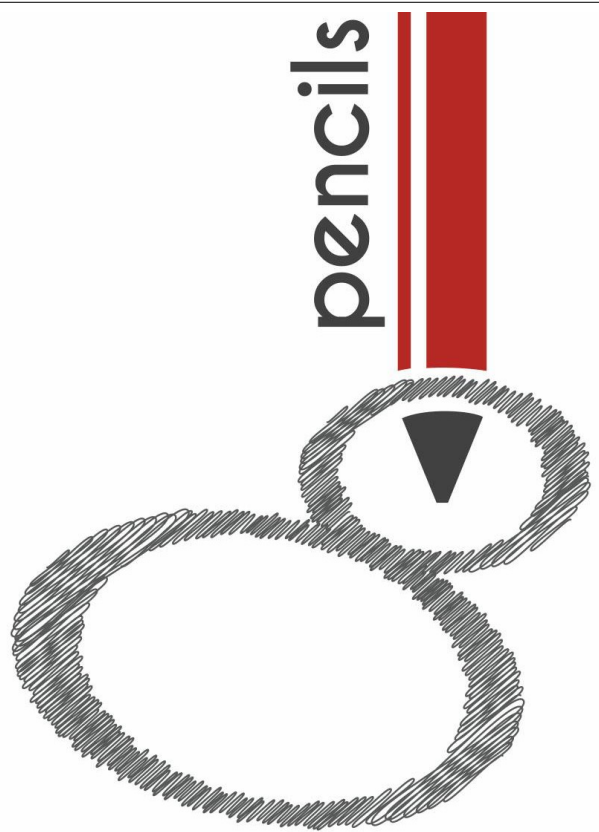

8 PENCILS  
PO BOX 827 CAIRNS QLD 4870  
124 SPENCE STREET CAIRNS  
P 07 4051 7566  
E RECEPTION@8PENCILS.COM.AU  
WWW.8PENCILS.COM.AU

|     |             |          |
|-----|-------------|----------|
| P14 | Revision 14 | 22/06/26 |
| P13 | Revision 13 | 4/06/26  |
| P12 | Revision 12 | 20/04/26 |
| P11 | Revision 11 | 8/10/25  |
| P10 | Revision 10 | 31/07/25 |
| P9  | Revision 9  | 24/07/25 |
| P8  | Revision 8  | 21/07/25 |
| P7  | Revision 7  | 27/06/25 |

| REV | DESCRIPTION | DATE |
|-----|-------------|------|
|-----|-------------|------|

CLIENT  
Paul O'brien

PROJECT  
PORT DOUGLAS backpackers

Warner st. Port Douglas

DRAWING  
FIRST FLOOR PLAN

**PRELIMINARY**  
**NOT FOR CONSTRUCTION**

DATE DRAWN: 06/19/18 PLOT DATE: 22/06/2026 12:06:14 PM

DRAWN Author CHECKED Checker APPROVED Approver

SCALE  
1:100


PROJECT N° DRAWING N° REV  
2290 A02 P14

NOTE  
DO NOT SCALE FROM DRAWINGS. VERIFY  
ALL DIMENSIONS ONSITE BEFORE  
COMMENCING WORK. COPYING  
OR THE REPRODUCTION OF  
THIS DRAWING IS STRICTLY  
PROHIBITED WITHOUT  
THE CONSENT OF  
8 PENCILS





1 Second Floor  
1 : 100 @ A3

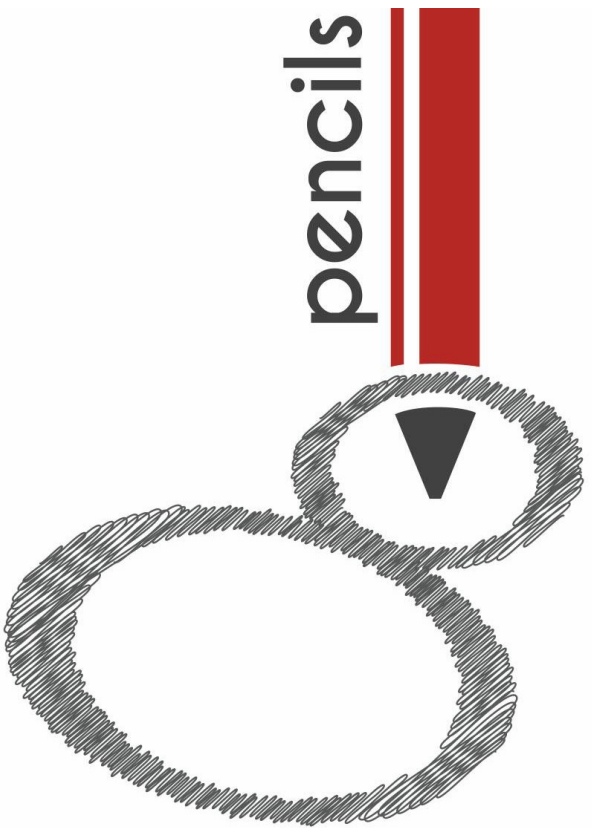

8 PENCILS  
PO BOX 827 CAIRNS QLD 4870  
124 SPENCE STREET CAIRNS  
P 07 4051 7566  
E RECEPTION@8PENCILS.COM.AU  
WWW.8PENCILS.COM.AU

|     |             |          |
|-----|-------------|----------|
| P14 | Revision 14 | 22/06/26 |
| P13 | Revision 13 | 4/06/26  |
| P12 | Revision 12 | 20/04/26 |
| P11 | Revision 11 | 8/10/25  |
| P10 | Revision 10 | 31/07/25 |
| P9  | Revision 9  | 24/07/25 |
| P8  | Revision 8  | 21/07/25 |
| P7  | Revision 7  | 27/06/25 |

| REV | DESCRIPTION | DATE |
|-----|-------------|------|
|-----|-------------|------|

CLIENT  
Paul O'brien

PROJECT  
PORT DOUGLAS backpackers

Warner st. Port Douglas

DRAWING  
SECOND FLOOR PLAN

**PRELIMINARY**  
**NOT FOR CONSTRUCTION**


DATE DRAWN: 10/08/24 PLOT DATE: 22/06/2026 12:06:15 PM

DRAWN Author CHECKED Checker APPROVED Approver

SCALE  
1 : 100

|            |            |     |
|------------|------------|-----|
| PROJECT N° | DRAWING N° | REV |
| 2290       | A03        | P14 |

NOTE  
DO NOT SCALE FROM DRAWINGS. VERIFY  
ALL DIMENSIONS ONSITE BEFORE  
COMMENCING WORK. COPYING  
OR THE REPRODUCTION OF  
THIS DRAWING IS STRICTLY  
PROHIBITED WITHOUT  
THE CONSENT OF  
8 PENCILS

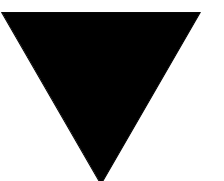






1 3D - STREET VIEW  
@ A3



2 3D - VIEW 1  
@ A3

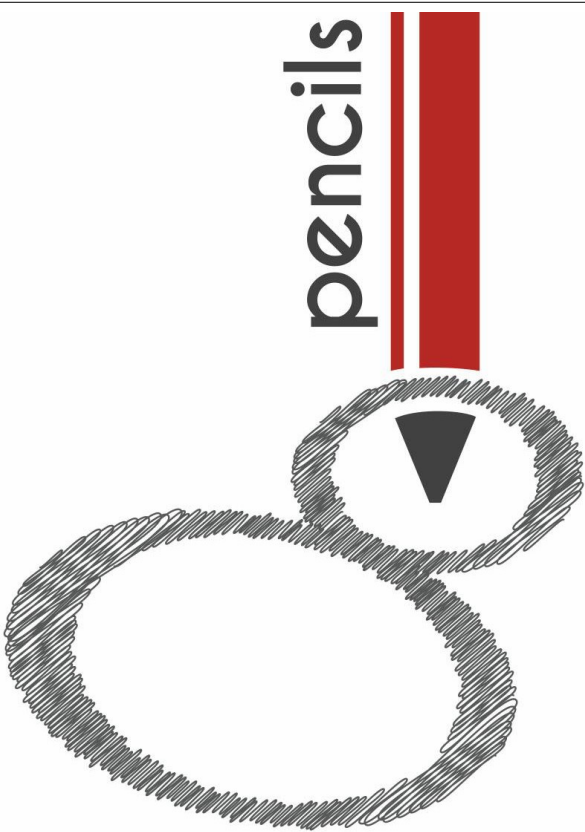

8 PENCILS  
PO BOX 827 CAIRNS QLD 4870  
124 SPENCE STREET CAIRNS  
P 07 4051 7566  
E RECEPTION@8PENCILS.COM.AU  
WWW.8PENCILS.COM.AU

|     |             |          |
|-----|-------------|----------|
| P14 | Revision 14 | 22/06/26 |
| P13 | Revision 13 | 4/06/26  |
| P12 | Revision 12 | 20/04/26 |
| P11 | Revision 11 | 8/10/25  |
| P10 | Revision 10 | 31/07/25 |
| P9  | Revision 9  | 24/07/25 |
| P8  | Revision 8  | 21/07/25 |
| P7  | Revision 7  | 27/06/25 |

| REV | DESCRIPTION | DATE |
|-----|-------------|------|
|-----|-------------|------|

CLIENT  
Paul O'brien

PROJECT  
PORT DOUGLAS backpackers

Warner st. Port Douglas

DRAWING  
3D - VIEWS

**PRELIMINARY**  
**NOT FOR CONSTRUCTION**


DATE DRAWN: 10/08/24 PLOT DATE: 22/06/2026 12:06:18 PM

DRAWN Author CHECKED Checker APPROVED Approver

SCALE

| PROJECT N° | DRAWING N° | REV |
|------------|------------|-----|
| 2290       | A04        | P14 |


NOTE  
DO NOT SCALE FROM DRAWINGS.VERIFY  
ALL DIMENSIONS ONSITE BEFORE  
COMMENCING WORK.COPYING  
OR THE REPRODUCTION OF  
THIS DRAWING IS STRICTLY  
PROHIBITED WITHOUT  
THE CONSENT OF  
8 PENCILS

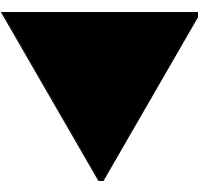





1 Roof plan  
1 : 100 @ A3

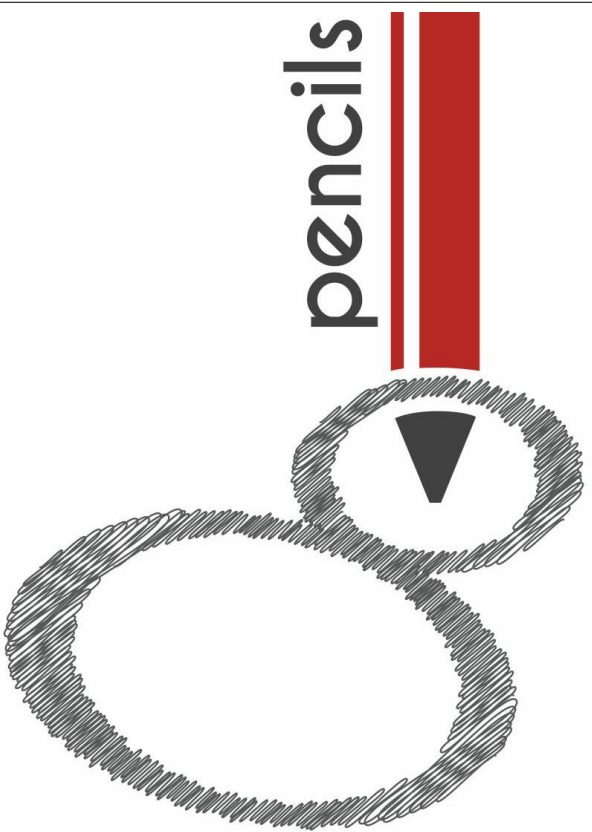

8 PENCILS  
PO BOX 827 CAIRNS QLD 4870  
124 SPENCE STREET CAIRNS  
P 07 4051 7566  
E RECEPTION@8PENCILS.COM.AU  
WWW.8PENCILS.COM.AU

|     |             |          |
|-----|-------------|----------|
| P14 | Revision 14 | 22/06/26 |
| P13 | Revision 13 | 4/06/26  |
| P12 | Revision 12 | 20/04/26 |
| P11 | Revision 11 | 8/10/25  |
| P10 | Revision 10 | 31/07/25 |
| P9  | Revision 9  | 24/07/25 |
| P8  | Revision 8  | 21/07/25 |
| P7  | Revision 7  | 27/06/25 |

| REV | DESCRIPTION | DATE |
|-----|-------------|------|
|-----|-------------|------|

CLIENT  
Paul O'brien

PROJECT  
PORT DOUGLAS backpackers

Warner st. Port Douglas

DRAWING  
Roof Plan

**PRELIMINARY**  
**NOT FOR CONSTRUCTION**


DATE DRAWN: 11/18/24 PLOT DATE: 22/06/2026 12:06:20 PM

|       |        |         |         |          |          |
|-------|--------|---------|---------|----------|----------|
| DRAWN | Author | CHECKED | Checker | APPROVED | Approver |
|-------|--------|---------|---------|----------|----------|

SCALE  
1 : 100

| PROJECT N° | DRAWING N° | REV |
|------------|------------|-----|
| 2290       | A05        | P14 |


NOTE  
DO NOT SCALE FROM DRAWINGS. VERIFY  
ALL DIMENSIONS ONSITE BEFORE  
COMMENCING WORK. COPYING  
OR THE REPRODUCTION OF  
THIS DRAWING IS STRICTLY  
PROHIBITED WITHOUT  
THE CONSENT OF  
8 PENCILS

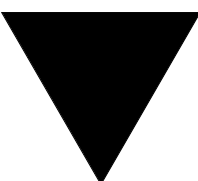





2 Carpark plan  
1 : 100 @ A3

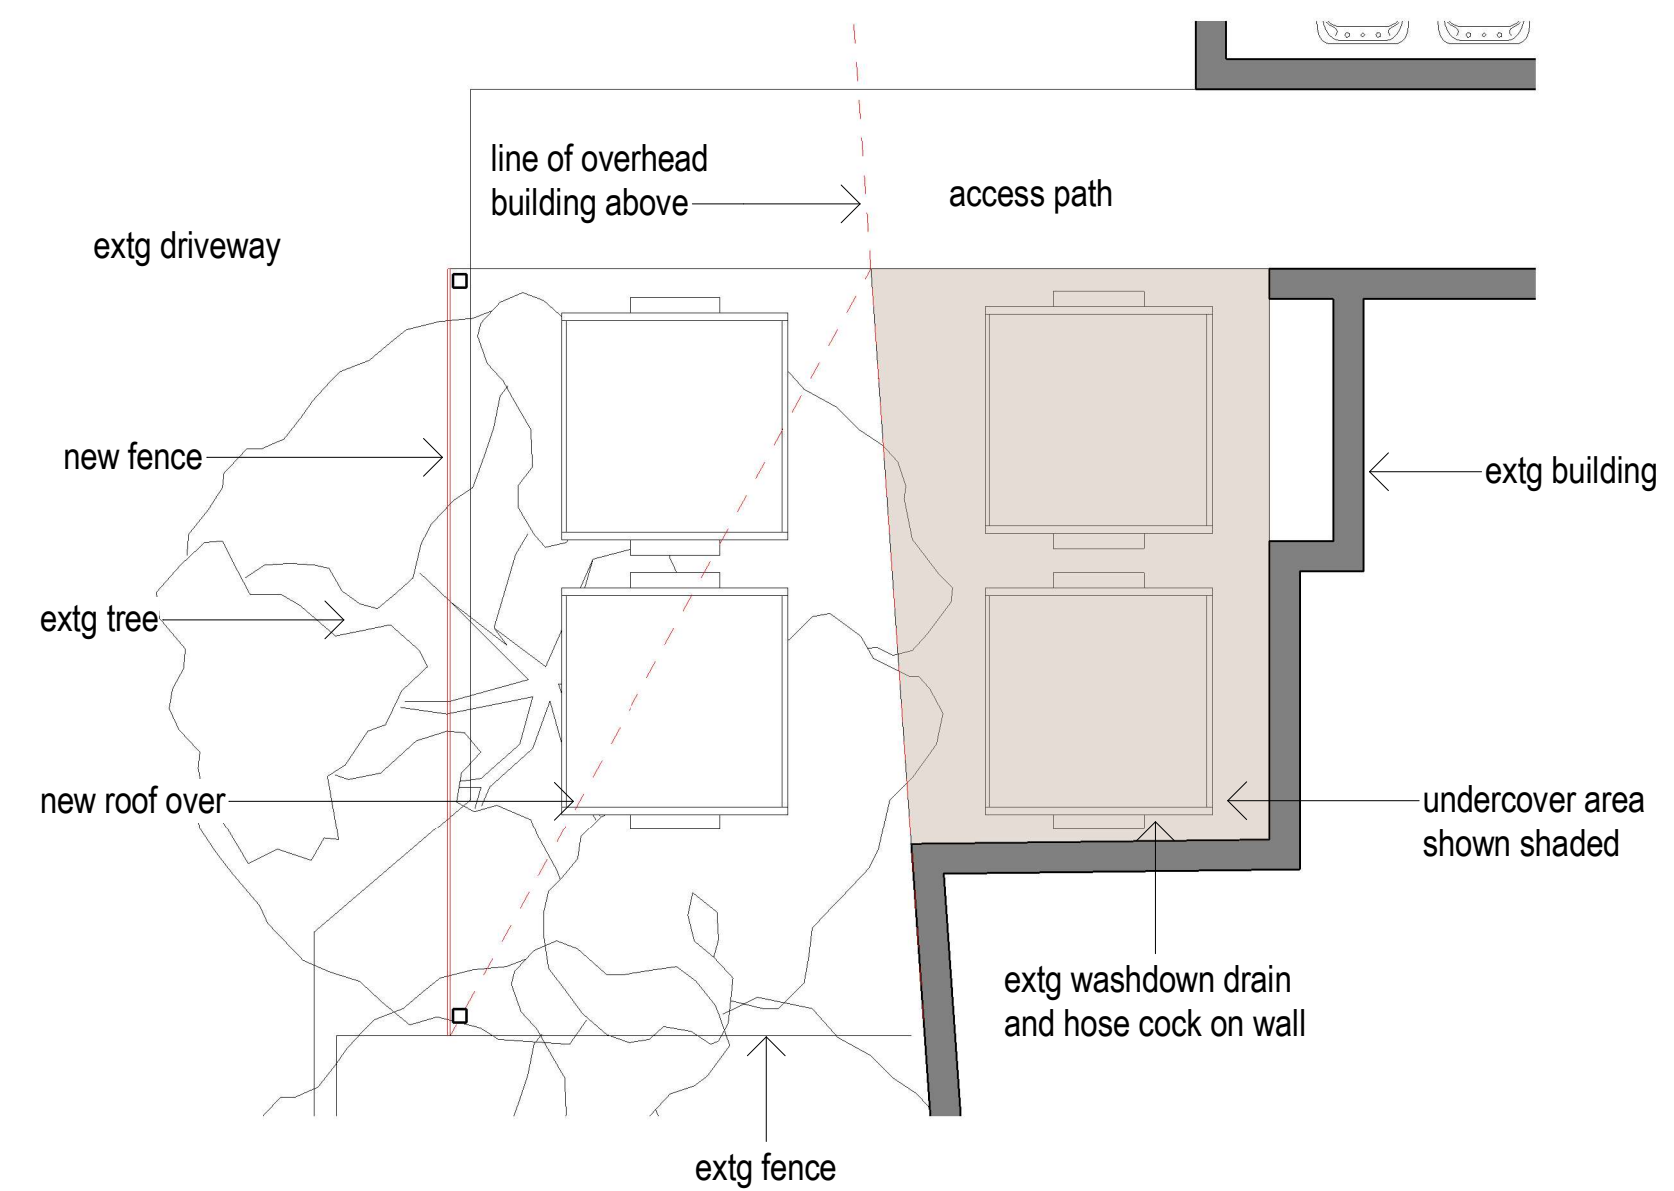

1 Refuse plan  
1 : 50 @ A3



EXISTING WASHDOWN DRAIN



EXISTING WASHDOWN  
HOSE COCK

| P14          | Revision 14 | 22/06/26 |
|--------------|-------------|----------|
| P13          | Revision 13 | 4/06/26  |
| P12          | Revision 12 | 20/04/26 |
| REV          | DESCRIPTION | DATE     |
| CLIENT       |             |          |
| Paul O'brien |             |          |

PROJECT  
PORT DOUGLAS backpackers  
Warner st. Port Douglas

DRAWING  
CARPARK / REFUSE PLAN

**PRELIMINARY**  
**NOT FOR CONSTRUCTION**

DATE DRAWN: 03/06/26 PLOT DATE: 22/06/2026 12:06:21 PM



DRAWN Author CHECKED Checker APPROVED Approver

SCALE  
As indicated

|            |            |     |
|------------|------------|-----|
| PROJECT N° | DRAWING N° | REV |
| 2290       | A06        | P14 |

NOTE  
DO NOT SCALE FROM DRAWINGS.VERIFY  
ALL DIMENSIONS ONSITE BEFORE  
COMMENCING WORK.COPYING  
OR THE REPRODUCTION OF  
THIS DRAWING IS STRICTLY  
PROHIBITED WITHOUT  
THE CONSENT OF  
8 PENCILS



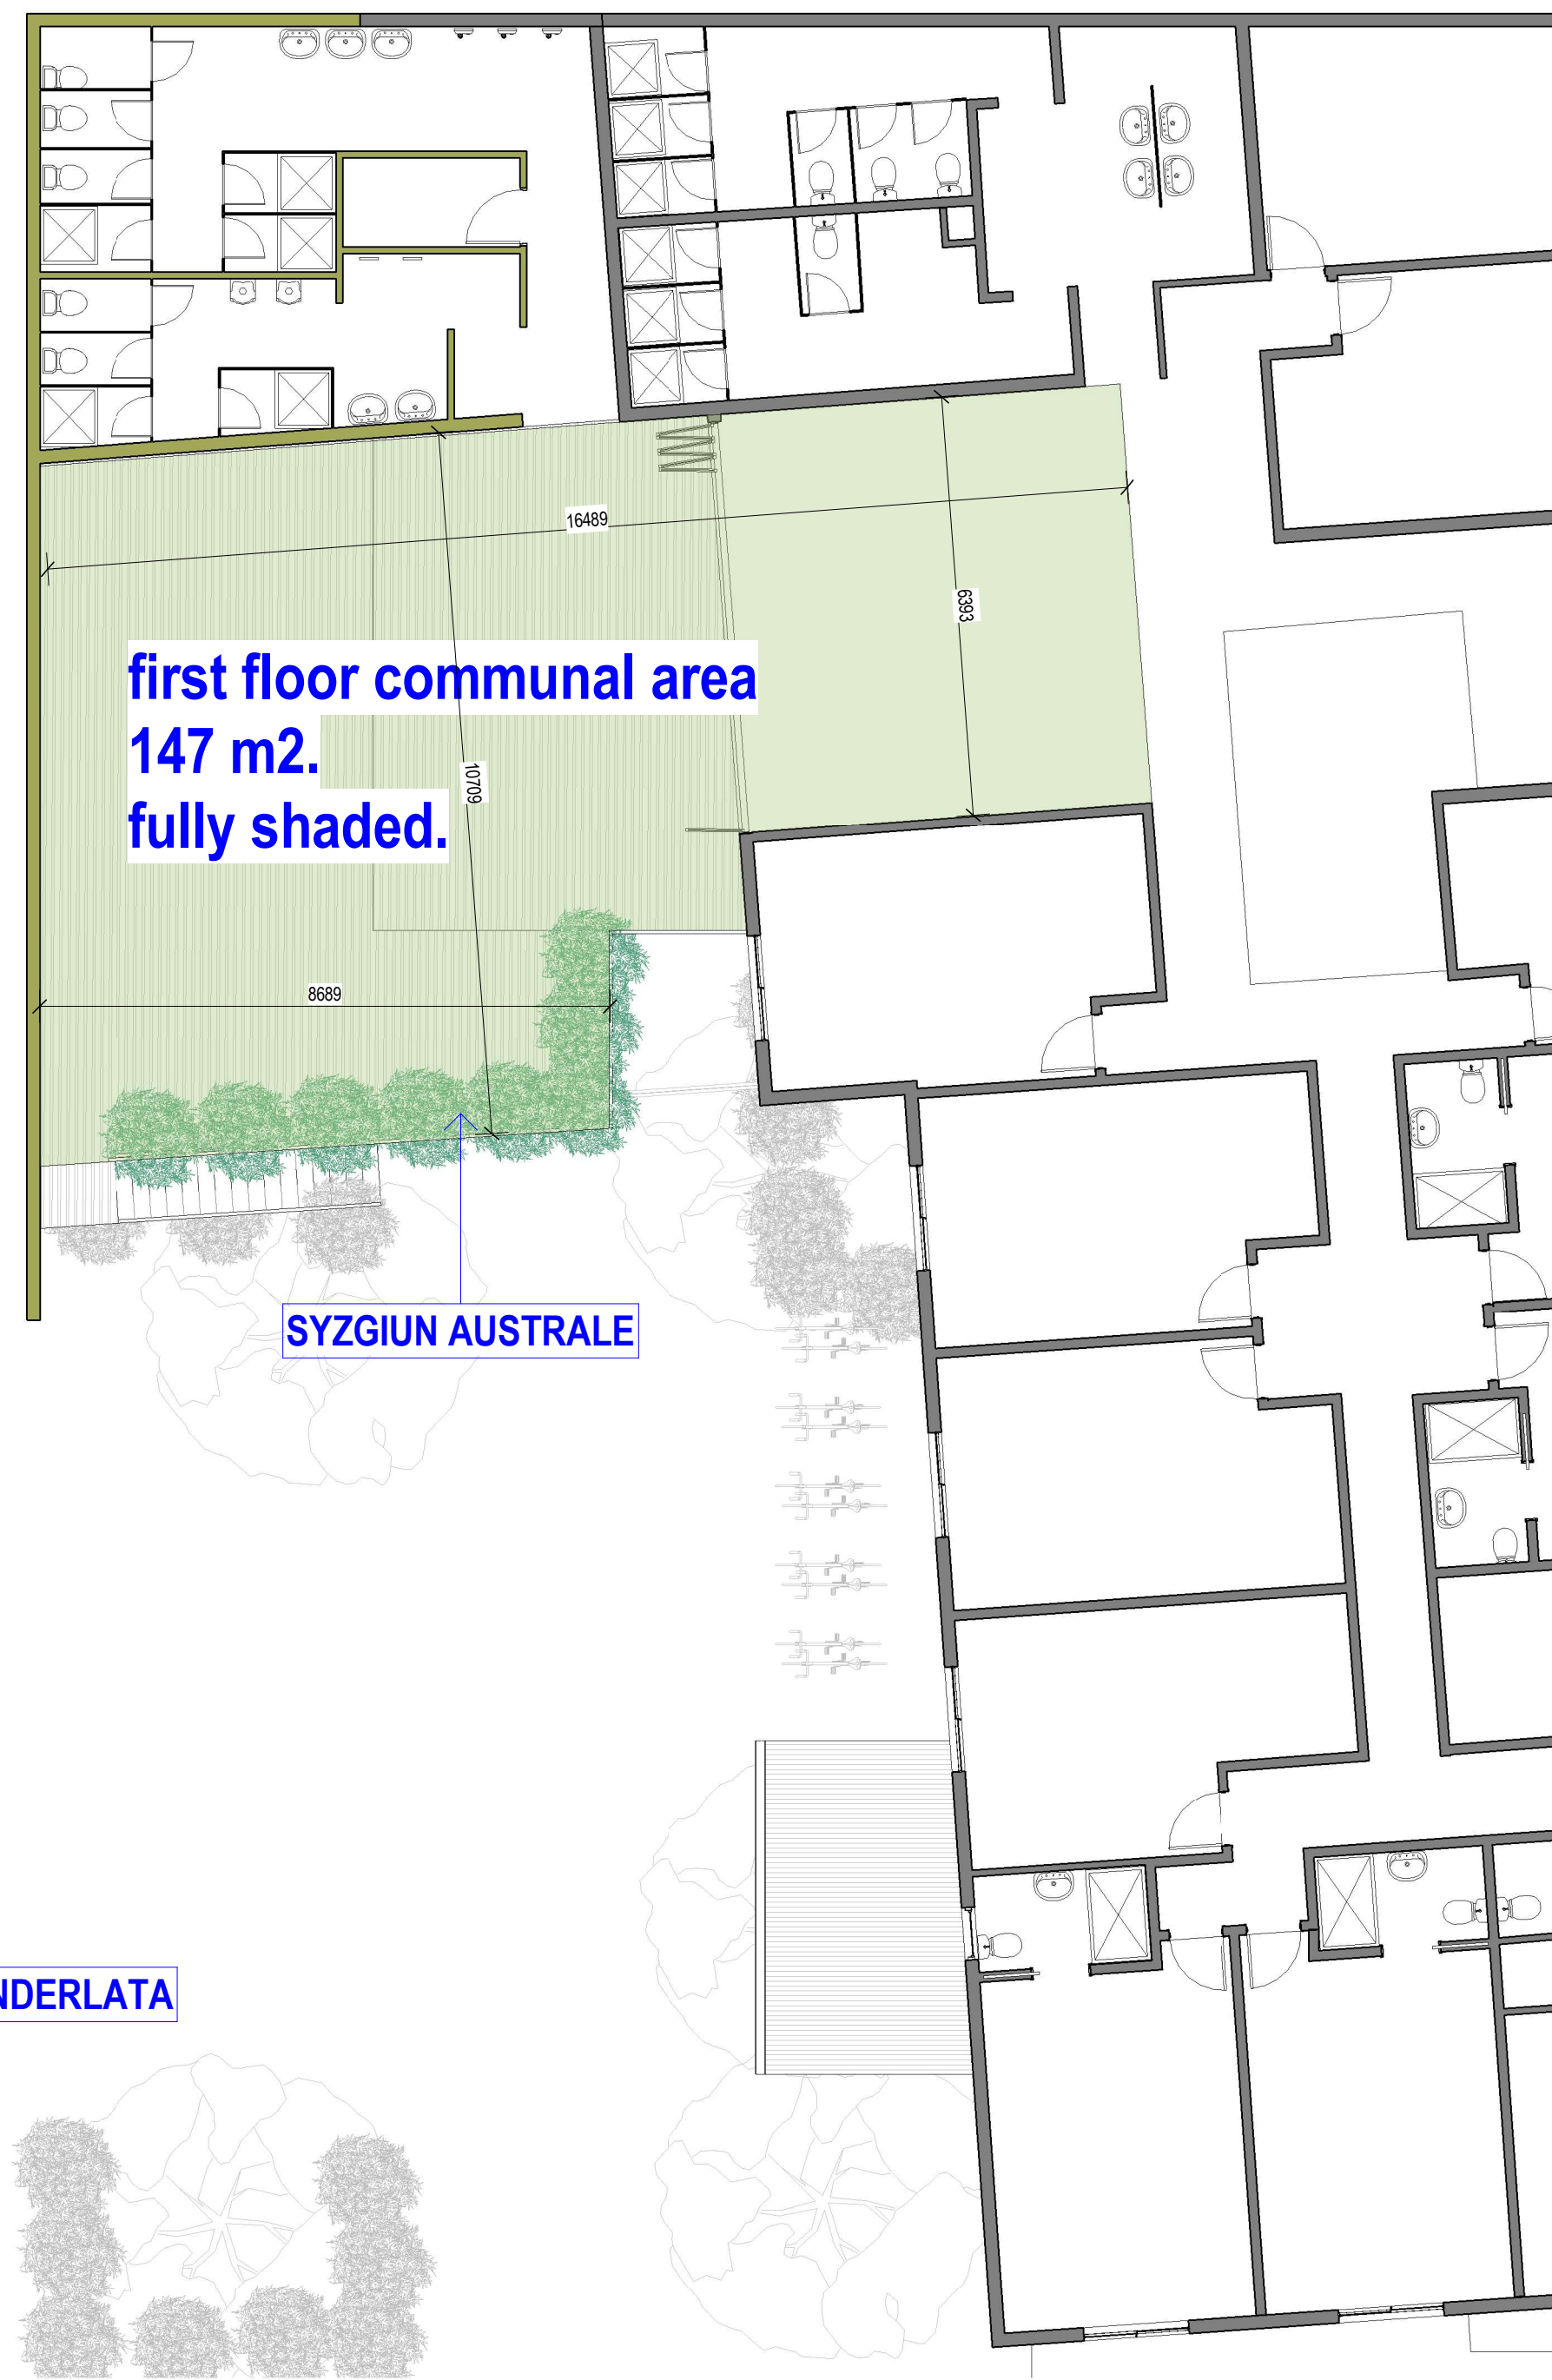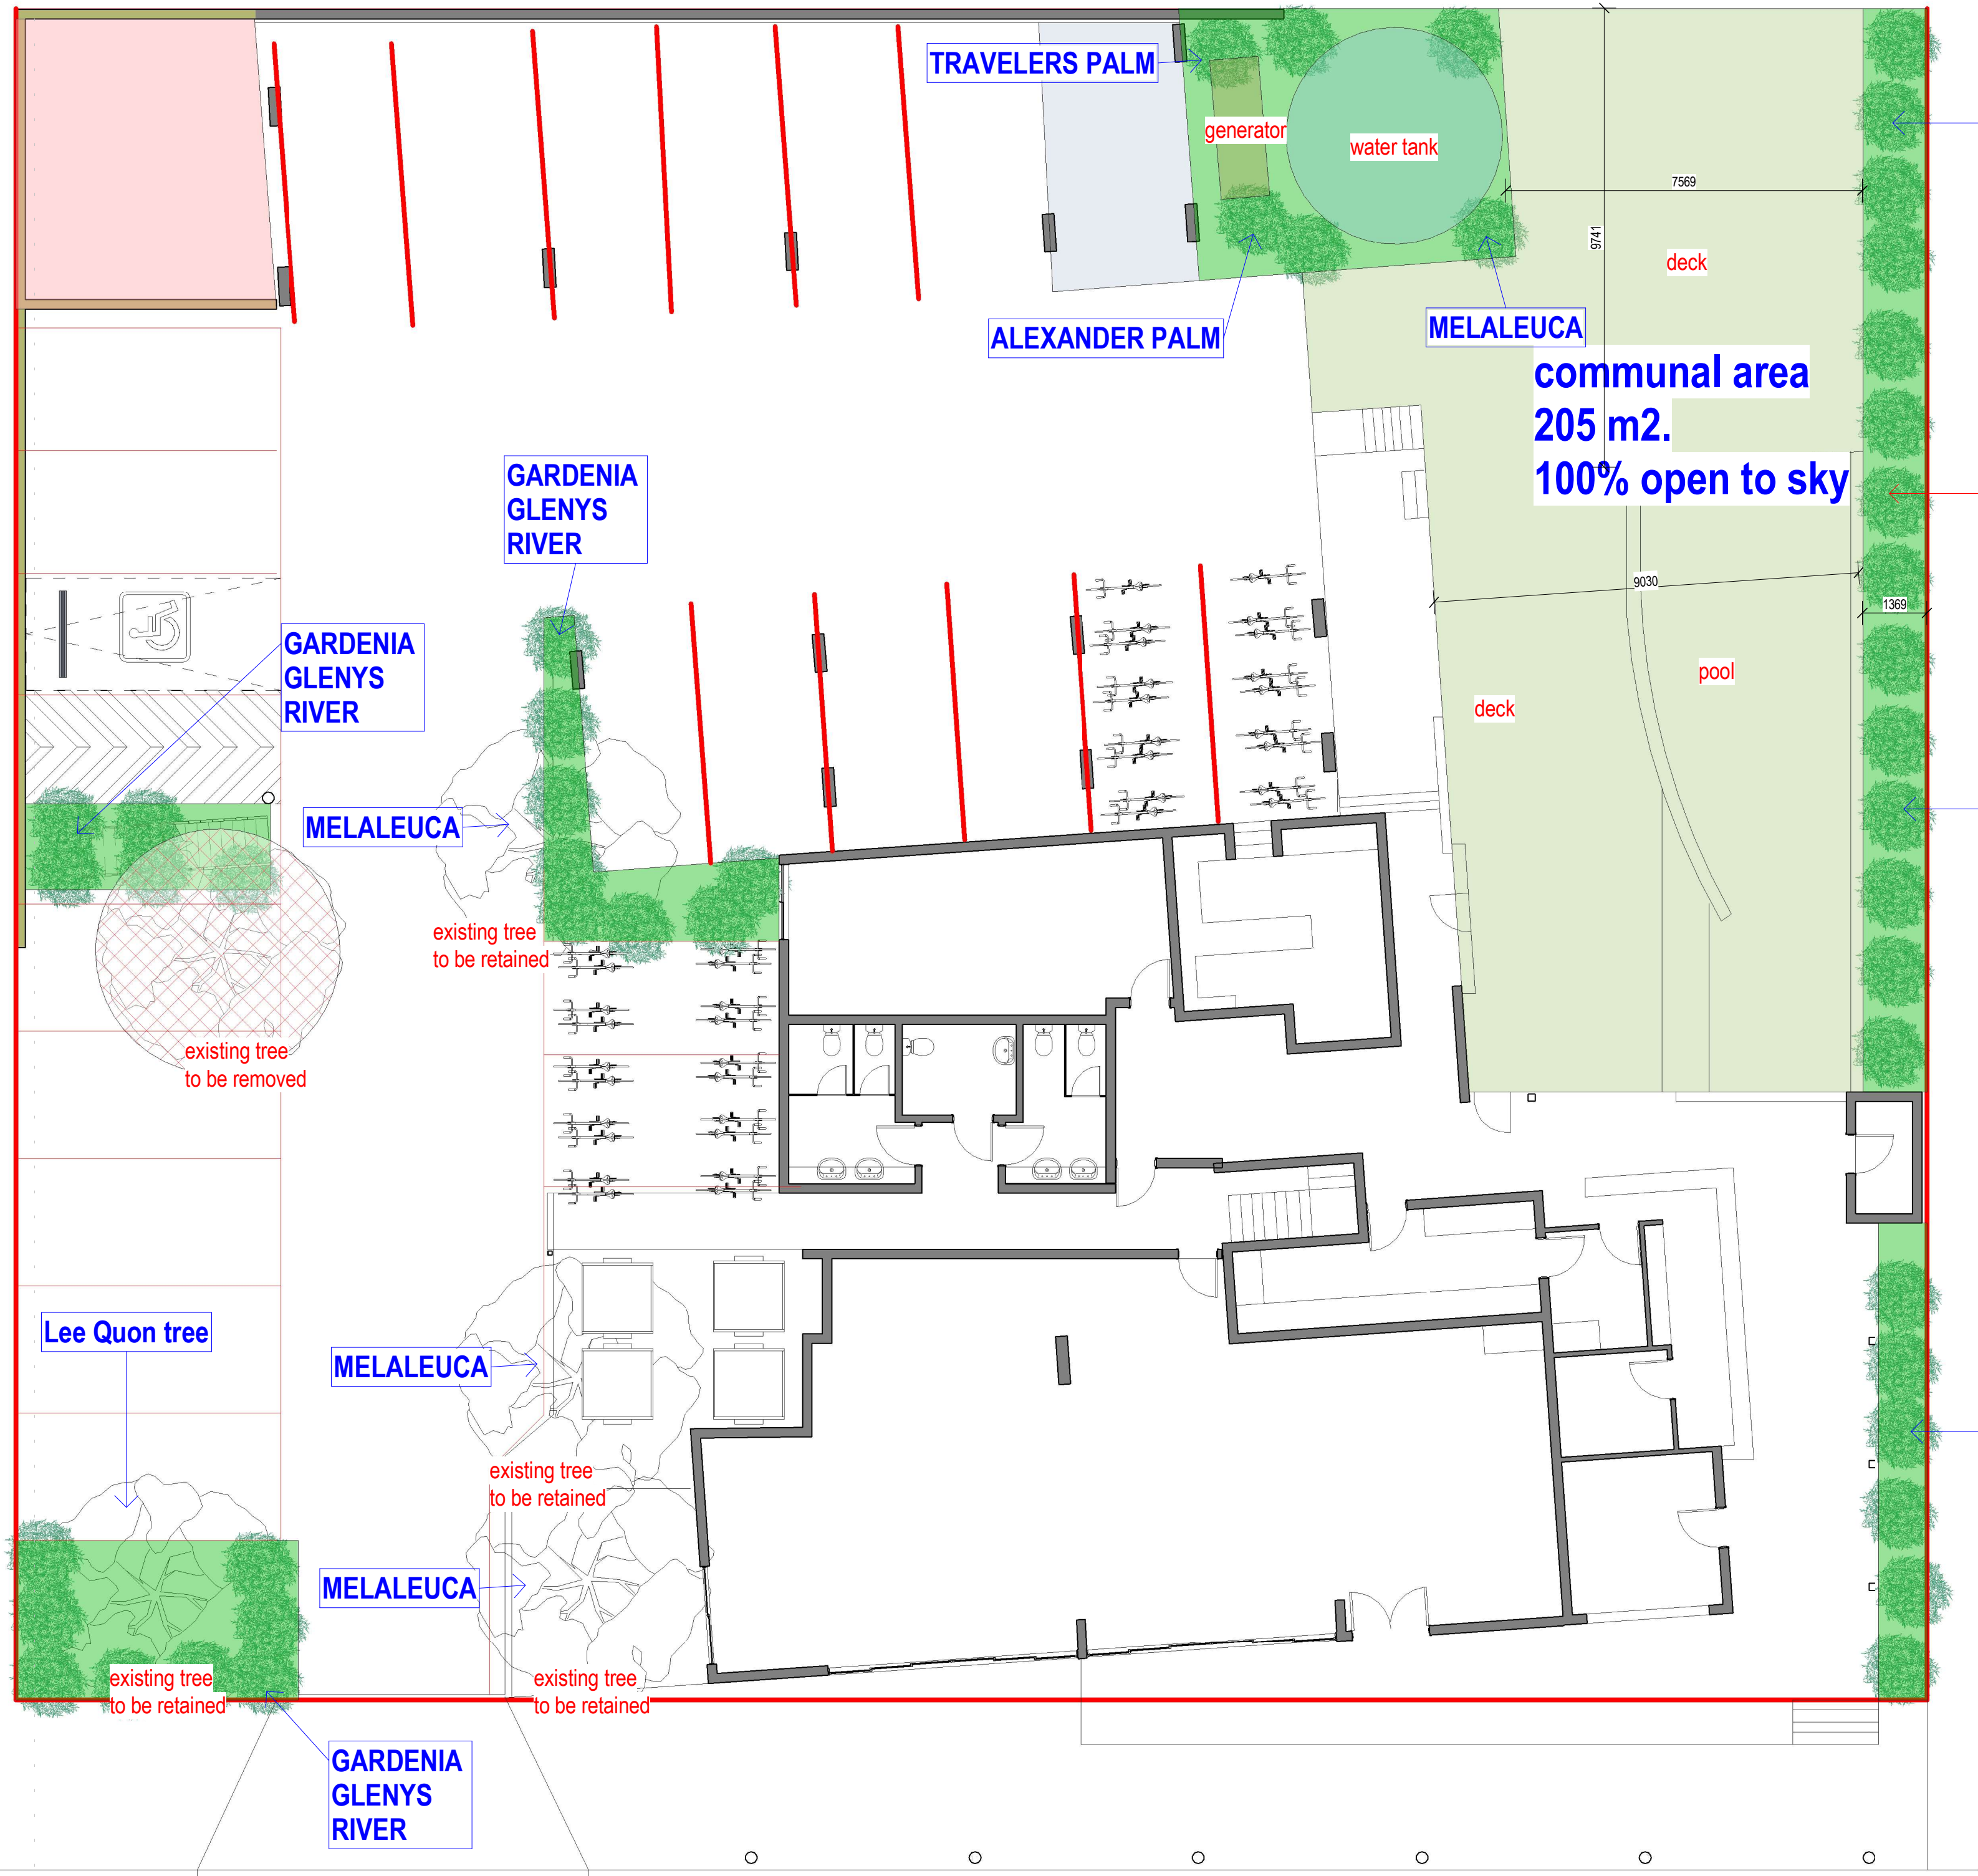


1 GF Landscape and Communal plan  
1 : 100 @ A3

TOTAL COMMUNAL AREA = 352 m2.  
PERCENTAGE OPEN TO TH SKY = 58%

2 First Floor communal area  
1 : 100 @ A3



SYZGIUM

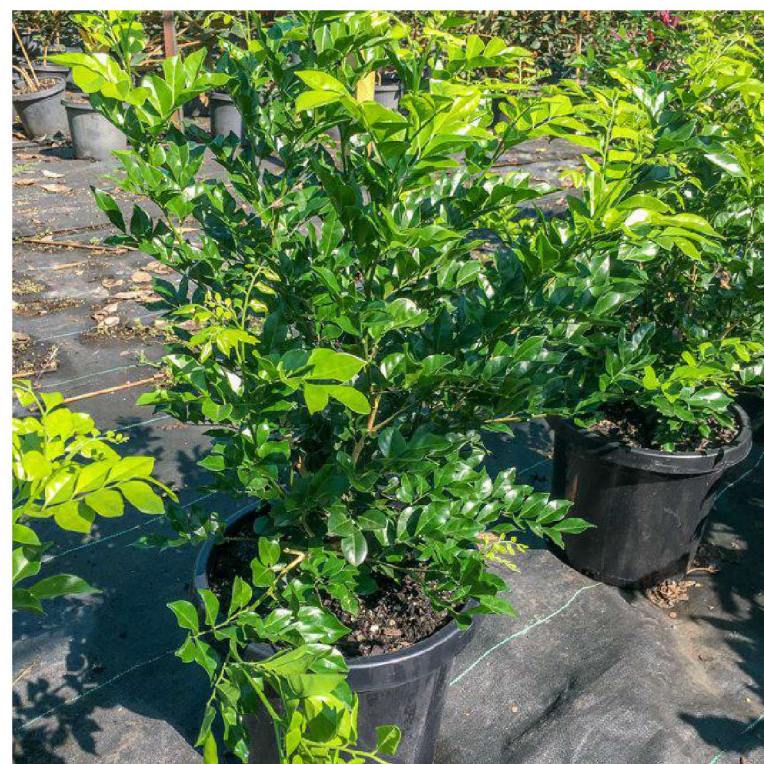

MARRAYA




RUSSELLIA



HELLICONIA



GARDENIA

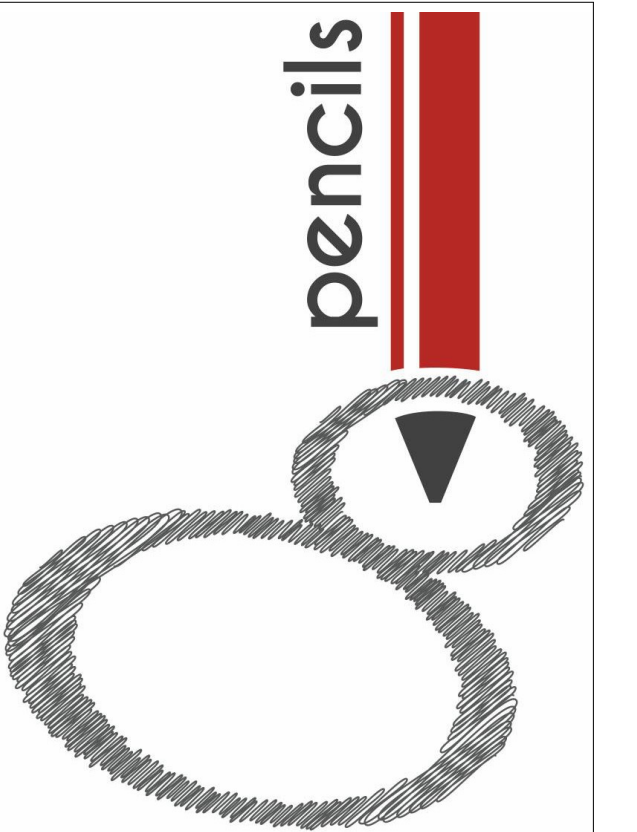

8 PENCILS  
PO BOX 827 CAIRNS QLD 4870  
124 SPENCE STREET CAIRNS  
P 07 4051 7566  
E RECEPTION@8PENCILS.COM.AU  
WWW.8PENCILS.COM.AU

|        |              |          |
|--------|--------------|----------|
| P14    | Revision 14  | 22/06/26 |
| P13    | Revision 13  | 4/06/26  |
| P12    | Revision 12  | 20/04/26 |
| REV    | DESCRIPTION  | DATE     |
| CLIENT | Paul O'brien |          |

PROJECT  
PORT DOUGLAS backpackers  
Warner st. Port Douglas

DRAWING  
LANDSCAPE PLAN

|                      |                                   |                   |  |
|----------------------|-----------------------------------|-------------------|--|
| PRELIMINARY          |                                   |                   |  |
| NOT FOR CONSTRUCTION |                                   |                   |  |
| DATE DRAWN: 04/20/26 | PLOT DATE: 22/06/2026 12:06:23 PM |                   |  |
| DRAWN Author         | CHECKED Checker                   | APPROVED Approver |  |
| SCALE                | 1 : 100                           |                   |  |
| PROJECT N°           | DRAWING N°                        | REV               |  |
| 2290                 | A08                               | P14               |  |

NOTE  
DO NOT SCALE FROM DRAWINGS.VERIFY  
ALL DIMENSIONS ONSITE BEFORE  
COMMENCING WORK.COPYING  
OR THE REPRODUCTION OF  
THIS DRAWING IS STRICTLY  
PROHIBITED WITHOUT  
THE CONSENT OF  
8 PENCILS