

17 August 2022

Enquiries: Rebecca Taranto
Our Ref: BW 2022_4987/1 (Doc ID:1103506)
Your Ref: 20222651

Administration Office
64 - 66 Front St Mossman
P 07 4099 9444
F 07 4098 2902

Lanmac Constructions Pty Ltd
PO Box 943
Mossman QLD 4873

Email: shereeandbill@bigpond.com

Dear Sir/Madam

**Development Application for Building Work Assessable Against the Planning Scheme
(Patio)
At 226 Bamboo Creek Road Bamboo
On Land Described as Lot 9 on RP865065**

Please find attached the Decision Notice for the above-mentioned development application.

Please quote Council's application number: BW 2022_4987/1 in all subsequent correspondence relating to this development application.

Should you require any clarification regarding this, please contact Rebecca Taranto on telephone 07 4099 9444.

Yours faithfully



For
Paul Hoyer
Manager Environment & Planning

encl.

- Decision Notice
 - Approved Drawing(s) and/or Document(s)
 - Reasons for Decision - response to properly made submissions.
- Advice For Making Representations and Appeals (Decision Notice)



Decision Notice

Approval (with conditions)

Given under s 63 of the Planning Act 2016

Applicant Details

Name: Lanmac Constructions Pty Ltd
Postal Address: PO Box 943
Mossman QLD 4873
Email: shereeandbill@bigpond.com

Property Details

Street Address: 226 Bamboo Creek Road Bamboo
Real Property Description: Lot 9 on RP865065
Local Government Area: Douglas Shire Council

Details of Proposed Development

Development Permit for Building Work Assessable Against the Planning Scheme (Patio).

Decision

Date of Decision: 17 August 2022
Decision Details: Approved (subject to conditions)

Approved Drawing(s) and/or Document(s)

Copies of the following plans, specifications and/or drawings are enclosed.

The term 'approved drawing(s) and/or document(s) or other similar expressions means:

Drawing or Document	Reference	Date
Floor and Site Plans	Greg Skyring Design and Drafting Pty Ltd Plan 102-22 Sheet 1 of 4 Rev A	15/03/2022
Elevations	Greg Skyring Design and Drafting Pty Ltd	15/03/2022

	Plan 102-22 Sheet 2 of 4 Rev A	
Foundation and Roof Framing Plans, Details and Notes	Greg Skyring Design and Drafting Pty Ltd Plan 102-22 Sheet 3 of 4 Rev A	15/03/2022
Sections, Details and Notes	Greg Skyring Design and Drafting Pty Ltd Plan 102-22 Sheet 4 of 4 Rev A	15/03/2022

Assessment Manager Conditions & Advices

Conditions

1. Carry out the approved development generally in accordance with the approved drawing(s) and/or document(s), and in accordance with:-
 - a. The specifications, facts and circumstances as set out in the application submitted to Council;
 - b. The following conditions of approval and the requirements of Council's Planning Scheme and the FNQROC Development Manual.

Except where modified by these conditions of approval.

Building Colours

2. External building colours must not be white and must be non-reflective. Colours must be reflective of the surrounding natural environment. The proposed external building colours shale grey and night sky are considered acceptable and meet with this condition.

Advice

1. All building site managers must take all action necessary to ensure building materials and / or machinery on construction sites are secured immediately following the first cyclone watch and that relevant emergency telephone contacts are provided to Council officers, prior to commencement of works.
2. This approval does not negate the requirement for compliance with all other relevant Council Local Laws and other statutory requirements.
3. For information relating to the *Planning Act 2016* log on to www.statedevelopment.qld.gov.au/. To access the *FNQROC Development Manual*, Local Laws, the Douglas Shire Planning Scheme and other applicable Policies log on to www.douglas.qld.gov.au

Further Development Permits

Please be advised that the following development permits are required to be obtained before the development can be carried out:

- All Building Work

All Plumbing and Drainage Work must only be carried in compliance with the Queensland *Plumbing and Drainage Act 2018*.

Currency Period for the Approval


This approval, granted under the provisions of the *Planning Act 2016*, shall lapse four (4) years from the day the approval takes effect in accordance with the provisions of Section 85 of the *Planning Act 2016*.

Rights to make Representations & Rights of Appeal

The rights of applicants to make representations and rights to appeal to a Tribunal or the Planning and Environment Court against decisions about a development application are set out in Chapter 6, Part 1 of the *Planning Act 2016*.

A copy of the relevant appeal provisions are attached.

Approved Drawing(s) and/or

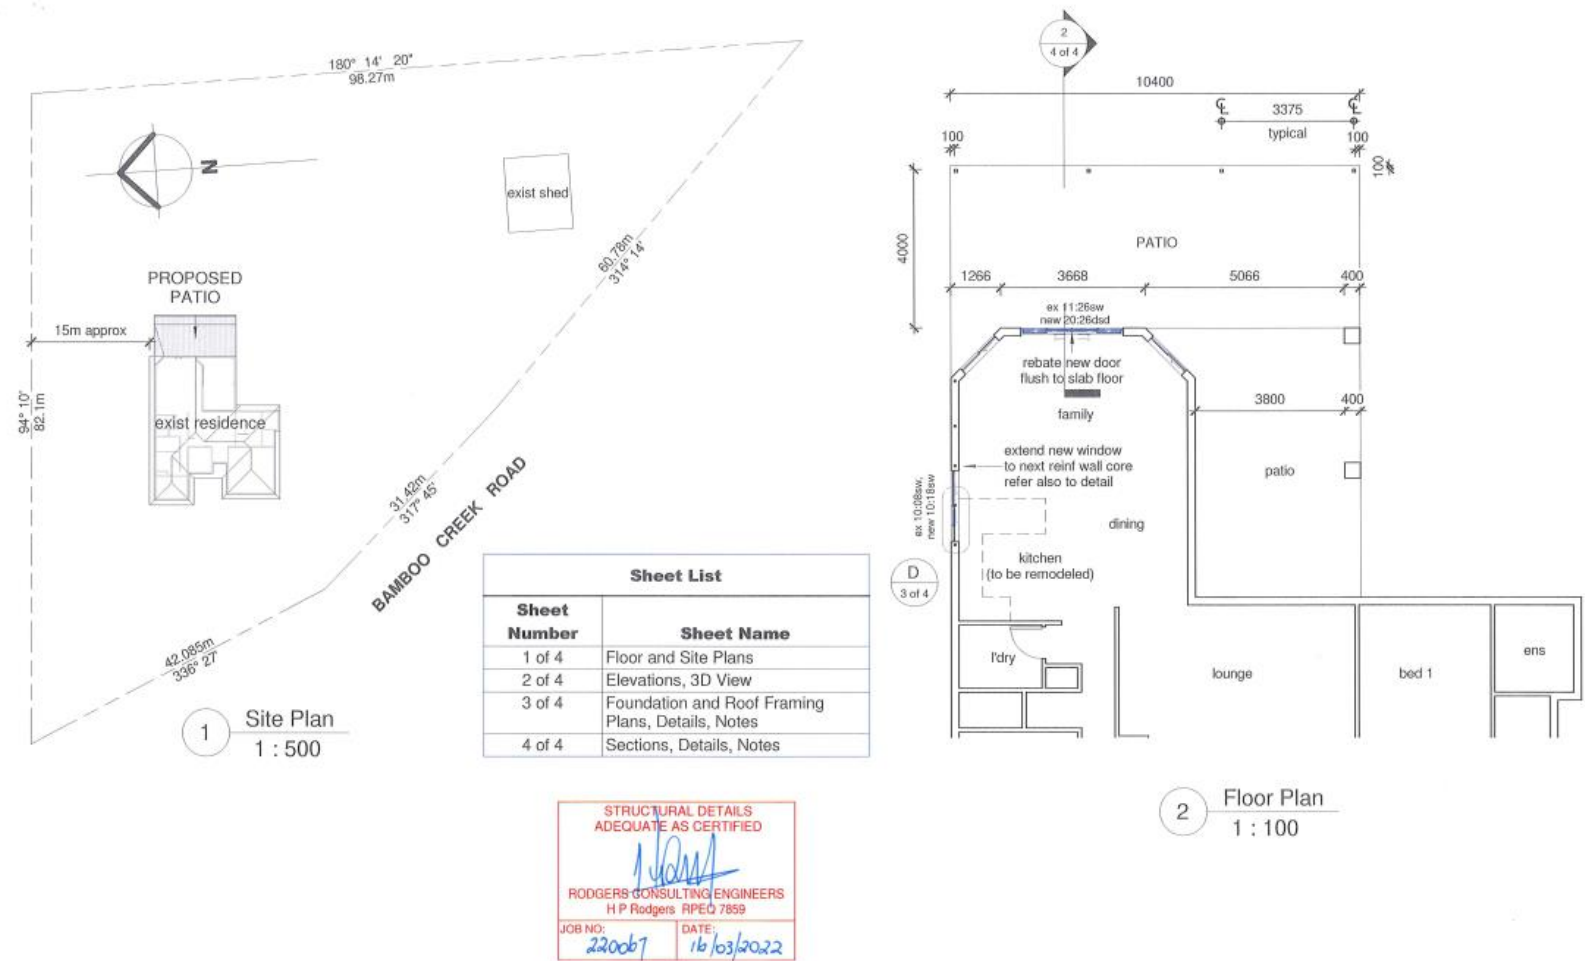


Document(s)

GREG SKYRING
Design and DRAFTING Pty. Ltd.
Lic Under QBSA Act 1991 - No 1040371
11 Noll Close,
Mossman Q. 4873
Phone/Fax: (07) 40982061
Mobile: 0419212652
Email: greg@skyringdesign.com.au

PROJECT
Proposed Patio to existing Residence,
226 Bamboo Creek Road
L9 RP865065
BAMBOO

CLIENT	R. & P. Borzi	WIND CLASS	C2	PLAN NUMBER	102-22	SHEET	1 of 4
SCALES	As indicated	PLAN TITLE	Floor and Site Plans	DATE OF ISSUE	15.03.22	REV	A

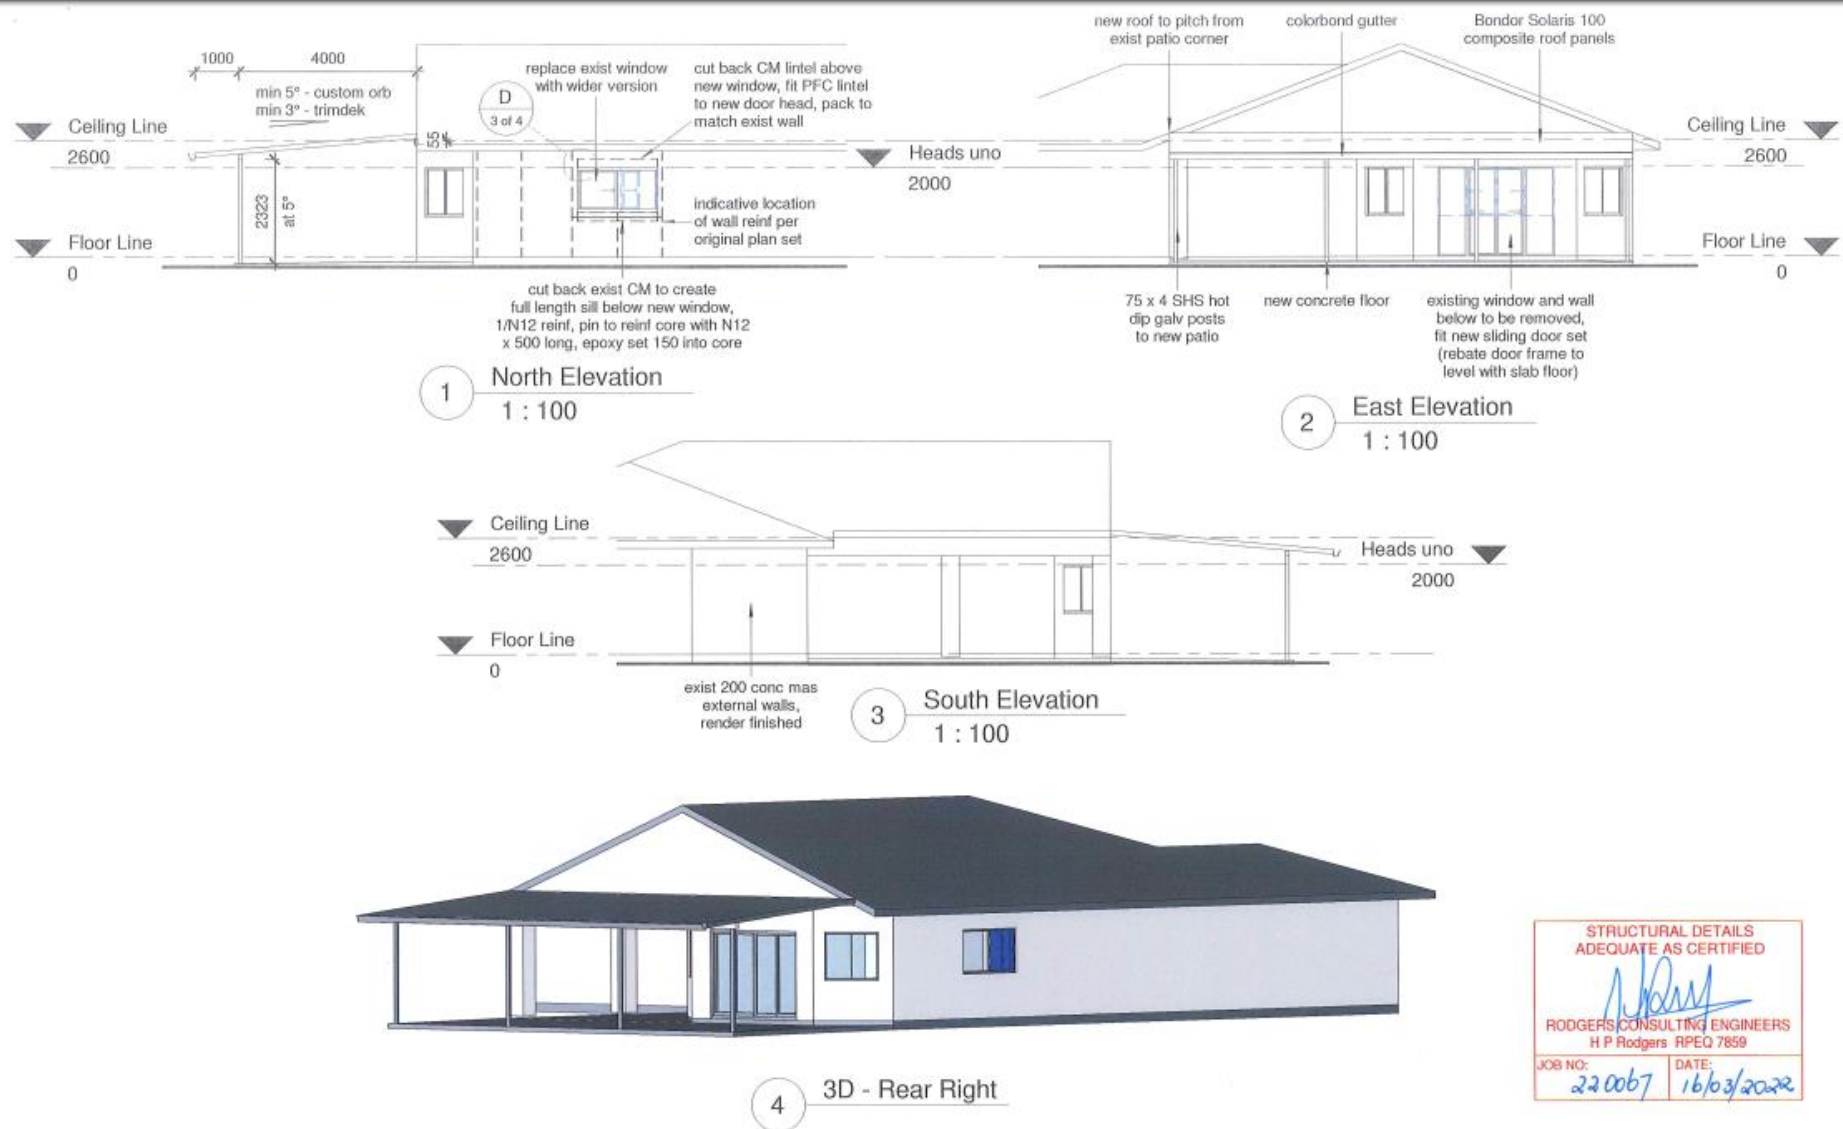

GREG SKYRING
Design and DRAFTING Pty. Ltd.
 Lic Under QBSA Act 1991 - No 1040371
 11 Noli Close,
 Mossman Q. 4873
 Phone/Fax: (07) 40982061
 Mobile: 0419212652
 Email: greg@skyringdesign.com.au

PROJECT
 Proposed Patio to existing Residence,
 226 Bamboo Creek Road
 L9 RP865065
 BAMBOO

CLIENT
 R. & P. Borzi

WIND CLASS
 C2

PLAN NUMBER
 102-22


SHEET
 2 of 4

SCALES
 1 : 100

PLAN TITLE
 Elevations, 3D View

DATE OF ISSUE
 15.03.22


REV
 A

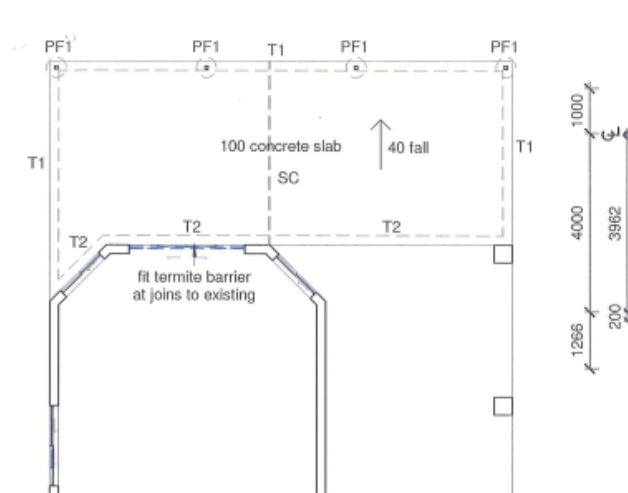


1 Foundation Plan
1 : 100

SAW CUT - (SC)


- 25mm deep saw cut same day of pour
- depress mesh locally and cut every second crossing bar
- discontinue N12 trimmer bar at joint

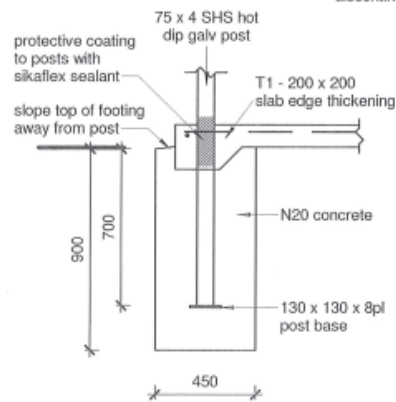

A PF1 Footing
1 : 20

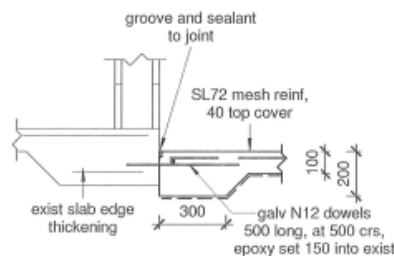


B T2 Footing
1 : 20

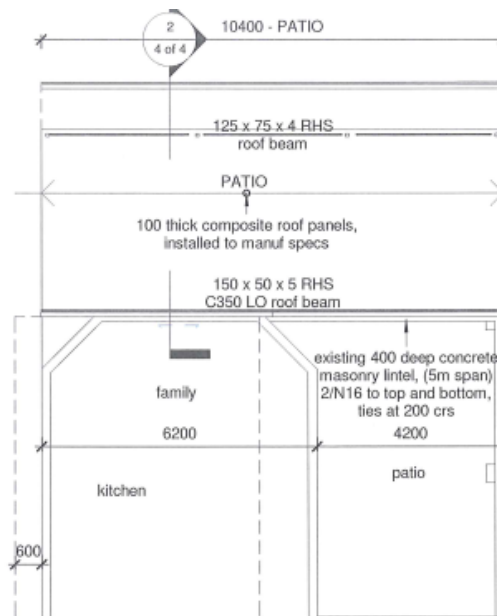


2 Roof Framing Plan
1 : 100

FOOTING AND SLAB NOTES

- Remove grass and topsoil (min. 100 mm), from new slab locations.
- Clear site of all tree stumps and roots. Fill grub holes with approved fill of a low plastic cohesive soils, compacted in 150mm max deep layers to min 95% standard density, and for non-cohesive soils compacted in 200 min deep layers to 70% density index.
- Any localised loose or soft soil encountered in footing trenches shall be excavated to a depth where soil becomes firm.
- Compact sub-base to min 95% standard density.
- Compact approved non-plastic fill in max 200 mm deep layers and test to AS 3798.
- Provide adequate site drainage to ensure natural runoff is directed away from the building.
- Concrete to slab and footings to be N20, 80 mm slump, and 20 mm max aggregate.
- SL72 mesh reinforcing to slab, 30 top cover to internal areas, 40 top cover to external areas, lap all mesh by two cross wires.
- N12 trimmer all around to slab perimeters, 50 min edge cover, 500 laps.
- 200 um visqueen below slab, lap minimum 200 and tape.
- Minimum 100 mm deep sand bedding below slab, compacted to 70% density index.
- Vibrate all concrete, cure slabs for 14 days minimum.
- Footings have been designed to conform to a minimum Class 'S' site (as per Original Building Plan). Refer to plan Author or Engineer should site conditions vary.
- Materials and construction requirements to AS 3600.

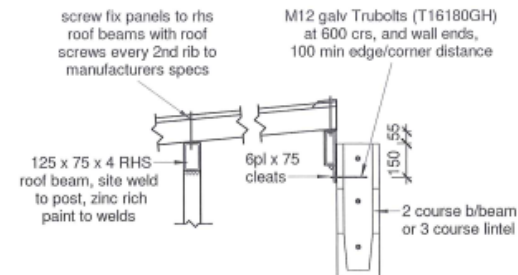

C Roof Panel Fixing
1 : 20

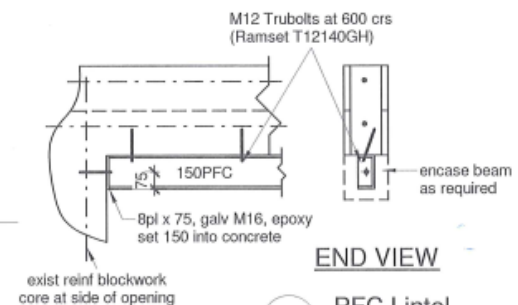

ELEVATION

D PFC Lintel
1 : 20

NOTE:

refer also to North Elevation for description of sill reinf



GREG SKYRING
Design and DRAFTING Pty. Ltd.
Lic Under QBSA Act 1991 - No 1040371
11 Noli Close,
Mossman Q. 4873
Phone/Fax: (07) 40982061
Mobile: 0419212652
Email: greg@skyringdesign.com.au

PROJECT
Proposed Patio to existing Residence,
226 Bamboo Creek Road
L9 RP865065
BAMBOO

CLIENT
R. & P. Borzi

WIND CLASS
C2

PLAN NUMBER
102-22


SHEET
3 of 4

SCALES
As indicated

PLAN TITLE
Foundation and Roof Framing
Plans, Details, Notes

DATE OF ISSUE
15.03.22

REV
A

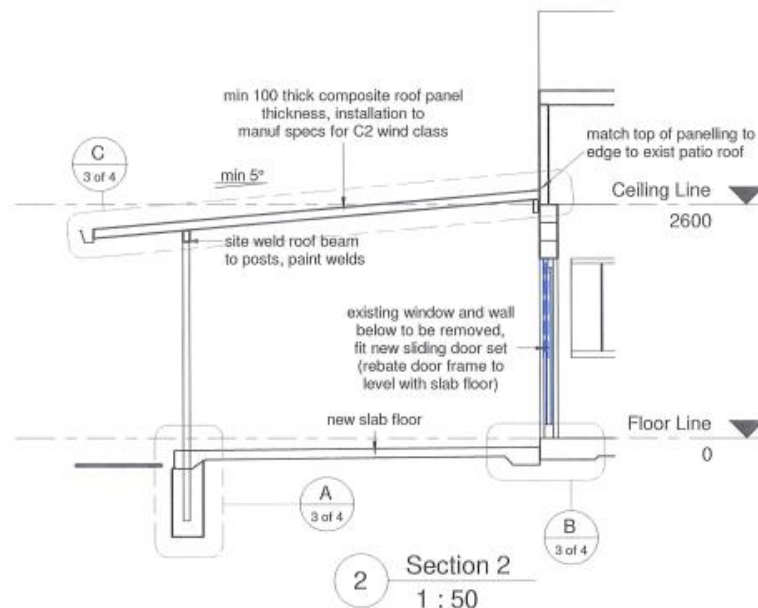

GENERAL

All construction is to comply with C2 building standards, Building Code of Australia, all relevant legislation, and Council By-Laws. Builders are to ensure that all materials nominated on this plan are used and fixed strictly in accordance with the manufacturers specifications, also taking into consideration all site conditions applicable to the materials allowable and recommended use. Substitution of any structural members, or variation to any part of the design without seeking approval prior to changing will void any responsibility of the Designer and Engineer for the structural integrity and performance of the building. Only Australian Standards compliant steel members are to be used in this building. All nominated fixings, reinforcing, timber sizes and grades etc are the minimum requirements.

All dimensions must be checked by the Builder prior to commencing any work – written dimensions take precedence over scaled.

Any alterations or discrepancies are to be clarified with the plan Author or Engineer prior to carrying out the work.

This plan has been prepared for building approval only and is not intended to be read as a complete specification of the work and finishes to be carried out on this project.

WASHERS

Washers as listed below are to be used with all bolted connections involving timber, where bolt is in tension;

M10 - 38 x 38 x 2.0

M12 - 50 x 50 x 3.0

M16 - 65 x 65 x 5.0

At connections to steel plates, use standard round washers for the bolt diameter used, UNO.

TERMITE PROTECTION

This structure as detailed complies with the provisions of AS3660.1 for the protection of new buildings from subterranean termites.

Owners are reminded that to maintain compliance with AS3660.1 they are advised to have inspections carried out by a qualified person every 12 months generally, and every 3 months if in an area where termite risk is high.

DOCUMENTS

The following documents have been referenced to produce these plans and form part of these plans where applicable:

- AS 1684.3 – residential timber-framed construction
- AS 1720.1 – timber structures, design methods
- AS 2870 – residential slabs and footings, construction
- Australian Domestic Construction Manual
- Lysaght cyclonic area design manual
- Stramit cyclonic area technical supplement
- Timber Solutions design program
- CMAA – single leaf masonry design manual
- PAA structural plywood wall bracing design manual
- James Hardie technical manuals
- CSR technical manuals

REFER ALSO TO RODGERS CONSULTING ENGINEERS NOTES

GREG SKYRING
Design and DRAFTING Pty. Ltd.
Lic Under QBSA Act 1991 - No 1040371
11 Noli Close,
Mossman Q. 4873
Phone/Fax: (07) 40962061
Mobile: 0419212652
Email: greg@skyringdesign.com.au

PROJECT

Proposed Patio to existing Residence,
226 Bamboo Creek Road
L9 RP865065
BAMBOO

CLIENT

R. & P. Borzi

WIND CLASS

C2

PLAN NUMBER

102-22

SHEET

4 of 4

SCALES

1 : 50

PLAN TITLE

Sections, Details, Notes

DATE OF ISSUE

15.03.22

REV

A

Reasons for Decision

1. The reasons for this decision are:
 - a. Sections 60, 62 and 63 of the *Planning Act 2016*;
 - b. to ensure the development satisfies the benchmarks of the 2018 Douglas Shire Planning Scheme Version 1.0; and
 - c. to ensure compliance with the *Planning Act 2016*.
2. Findings on material questions of fact:
 - a. the development application was properly lodged to the Douglas Shire Council 03/08/2022 under section 51 of the *Planning Act 2016* and Part 1 of the *Development Assessment Rules*;
 - b. the development application contained information from the applicant which Council reviewed together with Council's own assessment against the 2017 State Planning Policy and the 2018 Douglas Shire Planning Scheme Version 1.0 in making its assessment manager decision.
3. Evidence or other material on which findings were based:
 - a. the development triggered assessable development under the Assessment Table associated with the Environmental Management Zone Code;
 - b. Council undertook an assessment in accordance with the provisions of sections 60, 62 and 63 of the *Planning Act 2016*; and
 - c. the applicant's reasons have been considered and the following findings are made:
 - i. Subject to conditions, the development satisfactorily meets the Planning Scheme benchmarks.

Planning Act 2016
Chapter 3 Development assessment

[s 74]

Division 2 Changing development approvals

Subdivision 1 Changes during appeal period

74 What this subdivision is about

- (1) This subdivision is about changing a development approval before the applicant's appeal period for the approval ends.
- (2) This subdivision also applies to an approval of a change application, other than a change application for a minor change to a development approval.
- (3) For subsection (2), sections 75 and 76 apply—
 - (a) as if a reference in section 75 to a development approval were a reference to an approval of a change application; and
 - (b) as if a reference in the sections to the assessment manager were a reference to the responsible entity; and
 - (c) as if a reference in section 76 to a development application were a reference to a change application; and
 - (d) as if the reference in section 76(3)(b) to section 63(2) and (3) were a reference to section 83(4); and
 - (e) with any other necessary changes.

75 Making change representations

- (1) The applicant may make representations (*change representations*) to the assessment manager, during the applicant's appeal period for the development approval, about changing—
 - (a) a matter in the development approval, other than—
 - (i) a matter stated because of a referral agency's response; or

-
- (ii) a development condition imposed under a direction made by the Minister under chapter 3, part 6, division 2; or
 - (b) if the development approval is a deemed approval—the standard conditions taken to be included in the deemed approval under section 64(8)(c).
- (2) If the applicant needs more time to make the change representations, the applicant may, during the applicant's appeal period for the approval, suspend the appeal period by a notice given to the assessment manager.
- (3) Only 1 notice may be given.
- (4) If a notice is given, the appeal period is suspended—
- (a) if the change representations are not made within a period of 20 business days after the notice is given to the assessment manager—until the end of that period; or
 - (b) if the change representations are made within 20 business days after the notice is given to the assessment manager, until—
 - (i) the applicant withdraws the notice, by giving another notice to the assessment manager; or
 - (ii) the applicant receives notice that the assessment manager does not agree with the change representations; or
 - (iii) the end of 20 business days after the change representations are made, or a longer period agreed in writing between the applicant and the assessment manager.
- (5) However, if the assessment manager gives the applicant a negotiated decision notice, the appeal period starts again on the day after the negotiated decision notice is given.

76 Deciding change representations

- (1) The assessment manager must assess the change representations against and having regard to the matters that

- must be considered when assessing a development application, to the extent those matters are relevant.
- (2) The assessment manager must, within 5 business days after deciding the change representations, give a decision notice to—
- (a) the applicant; and
 - (b) if the assessment manager agrees with any of the change representations—
 - (i) each principal submitter; and
 - (ii) each referral agency; and
 - (iii) if the assessment manager is not a local government and the development is in a local government area—the relevant local government; and
 - (iv) if the assessment manager is a chosen assessment manager—the prescribed assessment manager; and
 - (v) another person prescribed by regulation.
- (3) A decision notice (a *negotiated decision notice*) that states the assessment manager agrees with a change representation must—
- (a) state the nature of the change agreed to; and
 - (b) comply with section 63(2) and (3).
- (4) A negotiated decision notice replaces the decision notice for the development application.
- (5) Only 1 negotiated decision notice may be given.
- (6) If a negotiated decision notice is given to an applicant, a local government may give a replacement infrastructure charges notice to the applicant.

Chapter 6 Dispute resolution

Part 1 Appeal rights

229 Appeals to tribunal or P&E Court

- (1) Schedule 1 states—
 - (a) matters that may be appealed to—
 - (i) either a tribunal or the P&E Court; or
 - (ii) only a tribunal; or
 - (iii) only the P&E Court; and
 - (b) the person—
 - (i) who may appeal a matter (the *appellant*); and
 - (ii) who is a respondent in an appeal of the matter; and
 - (iii) who is a co-respondent in an appeal of the matter; and
 - (iv) who may elect to be a co-respondent in an appeal of the matter.
- (2) An appellant may start an appeal within the appeal period.
- (3) The *appeal period* is—
 - (a) for an appeal by a building advisory agency—10 business days after a decision notice for the decision is given to the agency; or
 - (b) for an appeal against a deemed refusal—at any time after the deemed refusal happens; or
 - (c) for an appeal against a decision of the Minister, under chapter 7, part 4, to register premises or to renew the registration of premises—20 business days after a notice is published under section 269(3)(a) or (4); or

- (d) for an appeal against an infrastructure charges notice—20 business days after the infrastructure charges notice is given to the person; or
- (e) for an appeal about a deemed approval of a development application for which a decision notice has not been given—30 business days after the applicant gives the deemed approval notice to the assessment manager; or
- (f) for an appeal relating to the *Plumbing and Drainage Act 2018*—
 - (i) for an appeal against an enforcement notice given because of a belief mentioned in the *Plumbing and Drainage Act 2018*, section 143(2)(a)(i), (b) or (c)—5 business days after the day the notice is given; or
 - (ii) for an appeal against a decision of a local government or an inspector to give an action notice under the *Plumbing and Drainage Act 2018*—5 business days after the notice is given; or
 - (iii) for an appeal against a failure to make a decision about an application or other matter under the *Plumbing and Drainage Act 2018*—at anytime after the period within which the application or matter was required to be decided ends; or
 - (iv) otherwise—20 business days after the day the notice is given; or
- (g) for any other appeal—20 business days after a notice of the decision for the matter, including an enforcement notice, is given to the person.

Note—

See the P&E Court Act for the court's power to extend the appeal period.

- (4) Each respondent and co-respondent for an appeal may be heard in the appeal.

- (5) If an appeal is only about a referral agency's response, the assessment manager may apply to the tribunal or P&E Court to withdraw from the appeal.
- (6) To remove any doubt, it is declared that an appeal against an infrastructure charges notice must not be about—
 - (a) the adopted charge itself; or
 - (b) for a decision about an offset or refund—
 - (i) the establishment cost of trunk infrastructure identified in a LGIP; or
 - (ii) the cost of infrastructure decided using the method included in the local government's charges resolution.

230 Notice of appeal

- (1) An appellant starts an appeal by lodging, with the registrar of the tribunal or P&E Court, a notice of appeal that—
 - (a) is in the approved form; and
 - (b) succinctly states the grounds of the appeal.
- (2) The notice of appeal must be accompanied by the required fee.
- (3) The appellant or, for an appeal to a tribunal, the registrar, must, within the service period, give a copy of the notice of appeal to—
 - (a) the respondent for the appeal; and
 - (b) each co-respondent for the appeal; and
 - (c) for an appeal about a development application under schedule 1, section 1, table 1, item 1—each principal submitter for the application whose submission has not been withdrawn; and
 - (d) for an appeal about a change application under schedule 1, section 1, table 1, item 2—each principal submitter for the application whose submission has not been withdrawn; and

- (e) each person who may elect to be a co-respondent for the appeal other than an eligible submitter for a development application or change application the subject of the appeal; and
 - (f) for an appeal to the P&E Court—the chief executive; and
 - (g) for an appeal to a tribunal under another Act—any other person who the registrar considers appropriate.
- (4) The *service period* is—
 - (a) if a submitter or advice agency started the appeal in the P&E Court—2 business days after the appeal is started; or
 - (b) otherwise—10 business days after the appeal is started.
- (5) A notice of appeal given to a person who may elect to be a co-respondent must state the effect of subsection (6).
- (6) A person elects to be a co-respondent to an appeal by filing a notice of election in the approved form—
 - (a) if a copy of the notice of appeal is given to the person—within 10 business days after the copy is given to the person; or
 - (b) otherwise—within 15 business days after the notice of appeal is lodged with the registrar of the tribunal or the P&E Court.
- (7) Despite any other Act or rules of court to the contrary, a copy of a notice of appeal may be given to the chief executive by emailing the copy to the chief executive at the email address stated on the department's website for this purpose.

231 Non-appealable decisions and matters

- (1) Subject to this chapter, section 316(2), schedule 1 and the P&E Court Act, unless the Supreme Court decides a decision or other matter under this Act is affected by jurisdictional error, the decision or matter is non-appealable.

- (2) The *Judicial Review Act 1991*, part 5 applies to the decision or matter to the extent it is affected by jurisdictional error.
- (3) A person who, but for subsection (1) could have made an application under the *Judicial Review Act 1991* in relation to the decision or matter, may apply under part 4 of that Act for a statement of reasons in relation to the decision or matter.
- (4) In this section—
decision includes—
 - (a) conduct engaged in for the purpose of making a decision; and
 - (b) other conduct that relates to the making of a decision; and
 - (c) the making of a decision or the failure to make a decision; and
 - (d) a purported decision; and
 - (e) a deemed refusal.**non-appealable**, for a decision or matter, means the decision or matter—
 - (a) is final and conclusive; and
 - (b) may not be challenged, appealed against, reviewed, quashed, set aside or called into question in any other way under the *Judicial Review Act 1991* or otherwise, whether by the Supreme Court, another court, any tribunal or another entity; and
 - (c) is not subject to any declaratory, injunctive or other order of the Supreme Court, another court, any tribunal or another entity on any ground.

232 Rules of the P&E Court

- (1) A person who is appealing to the P&E Court must comply with the rules of the court that apply to the appeal.
- (2) However, the P&E Court may hear and decide an appeal even if the person has not complied with rules of the P&E Court.