


1:100

DC JGLAS SHIRE COUNCIL  
 Received  
 File Name: MCUL193/2014  
 Document No.  
 16 JUN 2014  
 Attention  
 Information  
 Response to further info

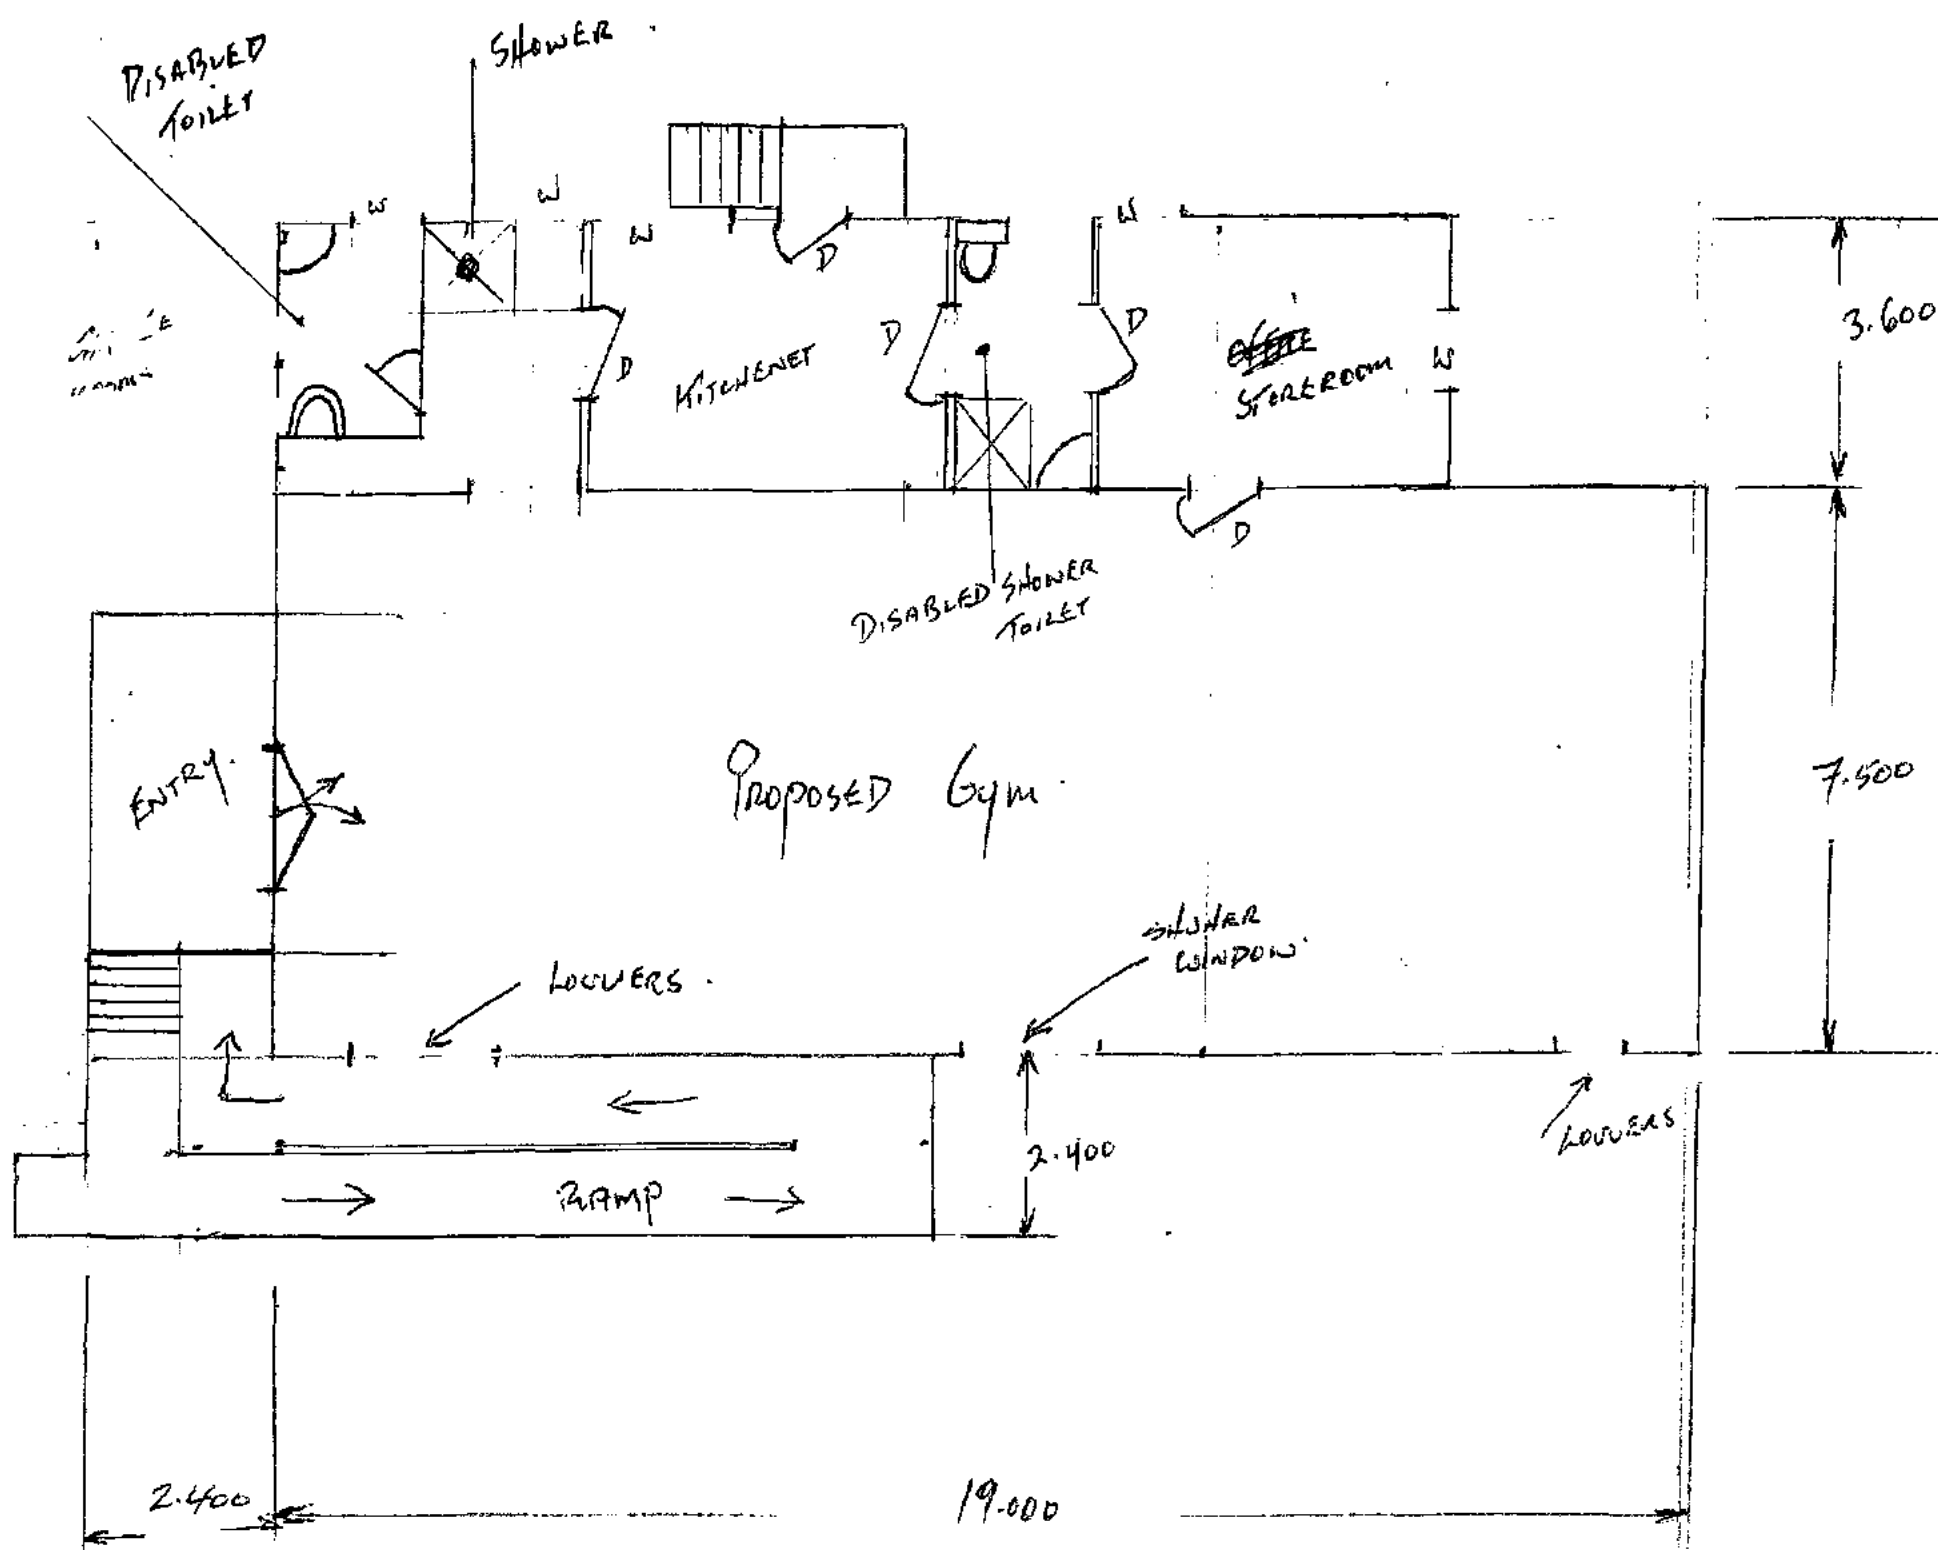


Proposed MARSHALL CENTRE  
 13/05/2014  
 CRAIGLIE

1:200

CAPT COOK HWY

BRUNNEN  
3.000 x 3.000  
BRUNNEN  
NORTH

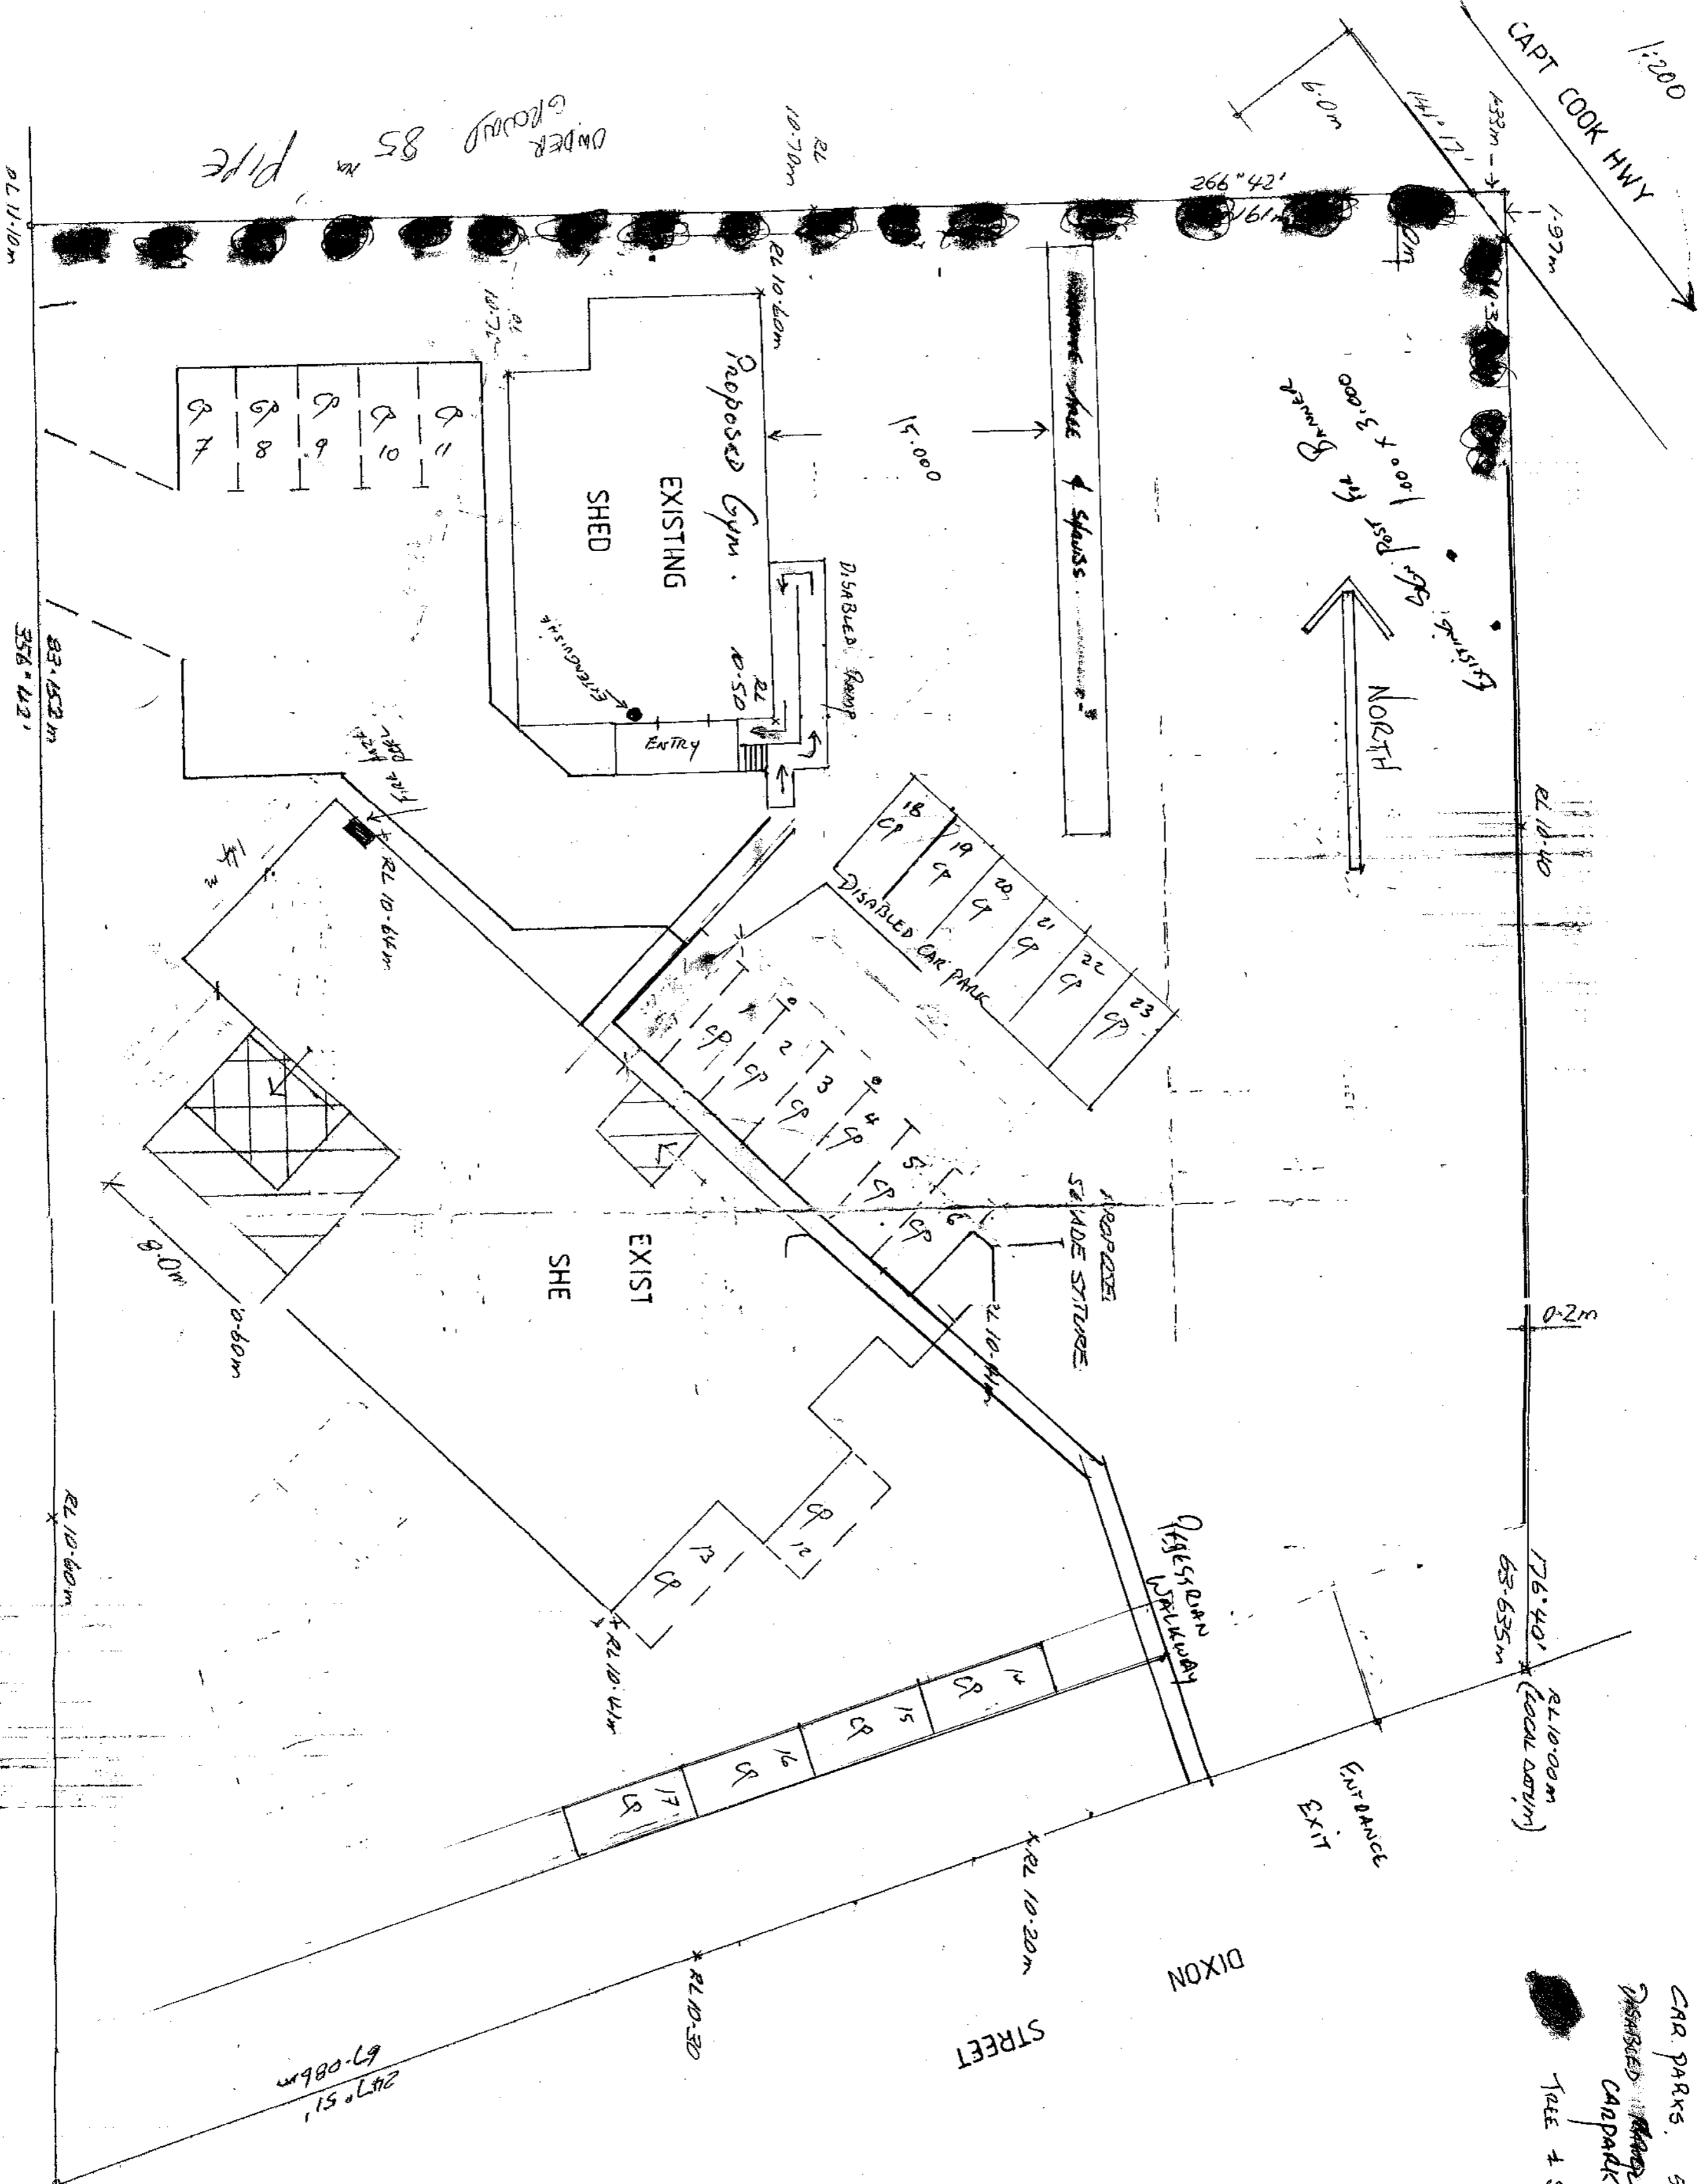

SITE PL

DE  
IN

CAR PARKS. 5.600 x 2.400 23 NO  
 DISABLED RAMP AS PER SPEC'S  
 TAFE & SCHAUSS NATURE

DOUGLAS SHIRE COUNCIL  
 Received

File Name  
 Document No.  
 16 JUN 2011

Attention  
 Information

TAFE  
 REQD  
 REQD  
 AVAILA