


Appendix K – Site Cover (Buchan)

DEVELOPMENT APPLICATION SUBMISSION

01 02 03 04 05 06 07 08 09 10 11 12 13 14 15 16 17 18 19 20 21 22

9400 9400


A 10800
B 8000
C 9400
D 9400
E 9400
F 9400
G 9400
H 9400
I 9400
J 9400
K 7500
L 10000
M 10000
N 10000
O 10000
P 10000

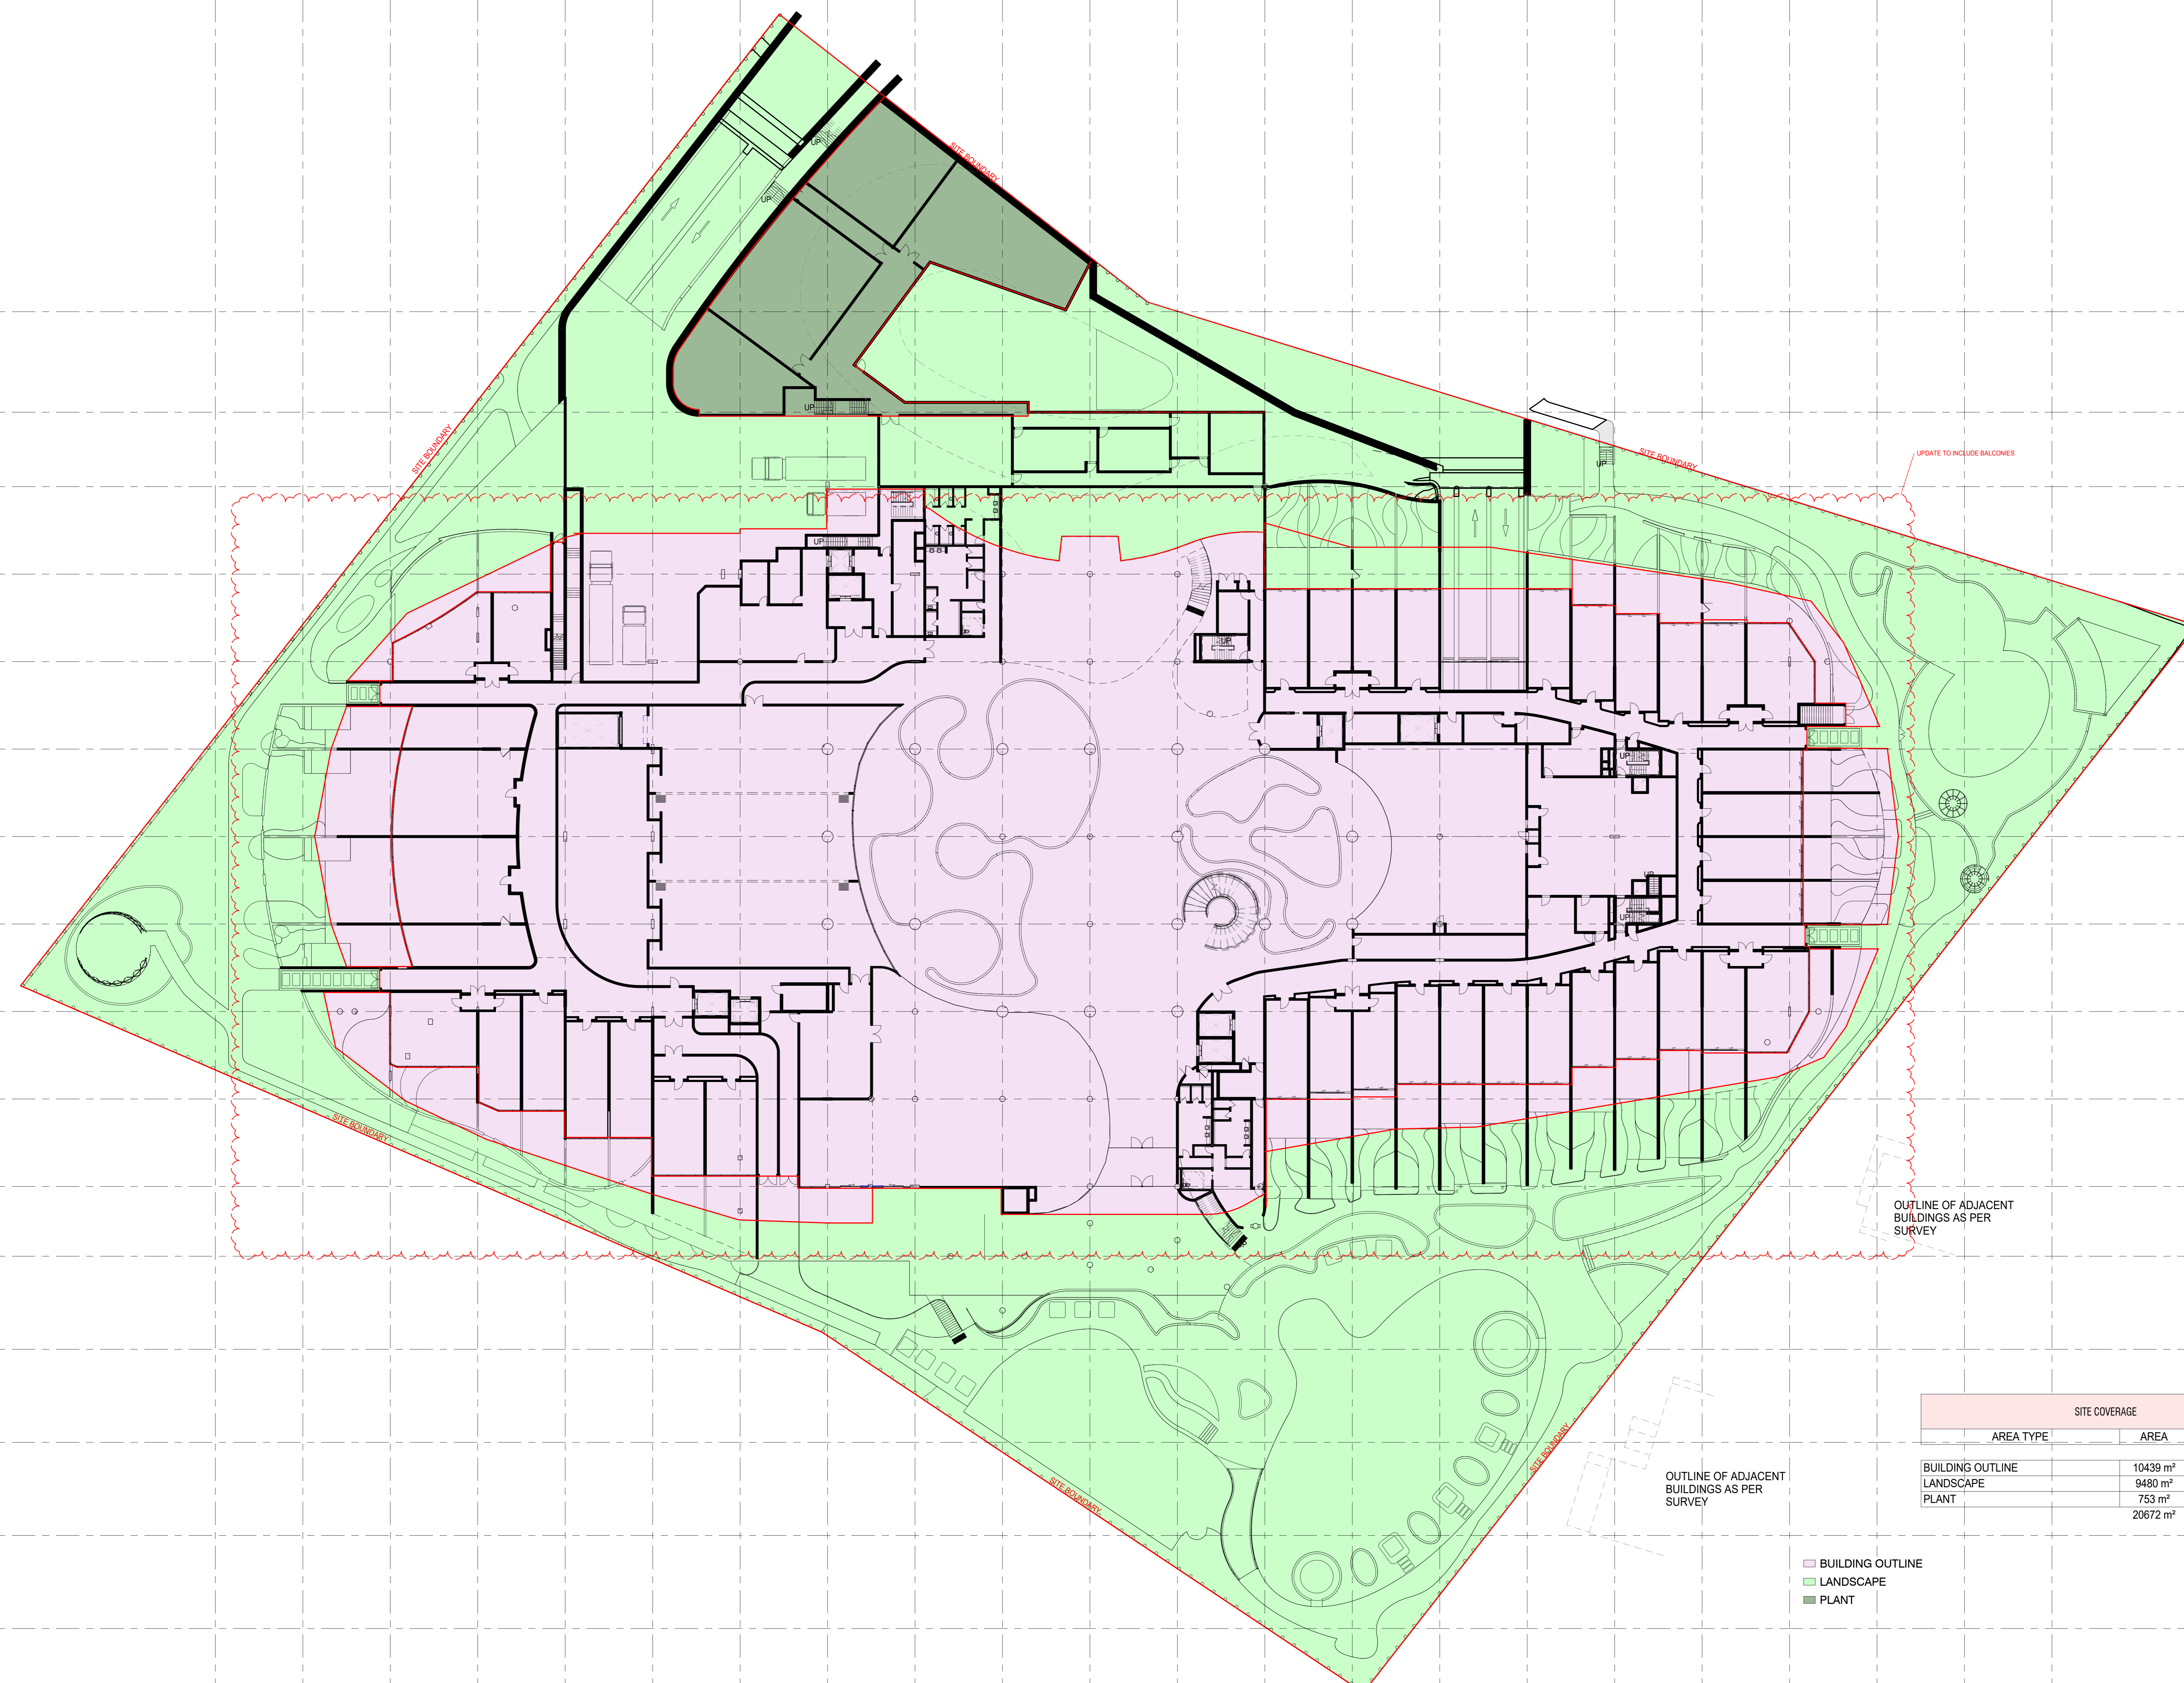

SITE COVERAGE		
AREA TYPE	AREA	AREA %
BUILDING OUTLINE	10439 m ²	50%
LANDSCAPE	9480 m ²	46%
PLANT	753 m ²	4%
	20672 m ²	

- BUILDING OUTLINE
- LANDSCAPE
- PLANT

Rev.	Date	Description	Iss.	Appr.
A	24/06/2020	FOR INFORMATION	SA	ME
B	20/07/2020	DRAFT	SA	ME
C	14/09/2020	PRE-DA CLIENT SUBMISSION	ST	ME
D	25/09/2020	PRE-DA UPDATE	SU	ME
1	17/09/2021	DA SUBMISSION	SA	ME
2	19/02/2021	RESPONSE TO RFI	ST	PP

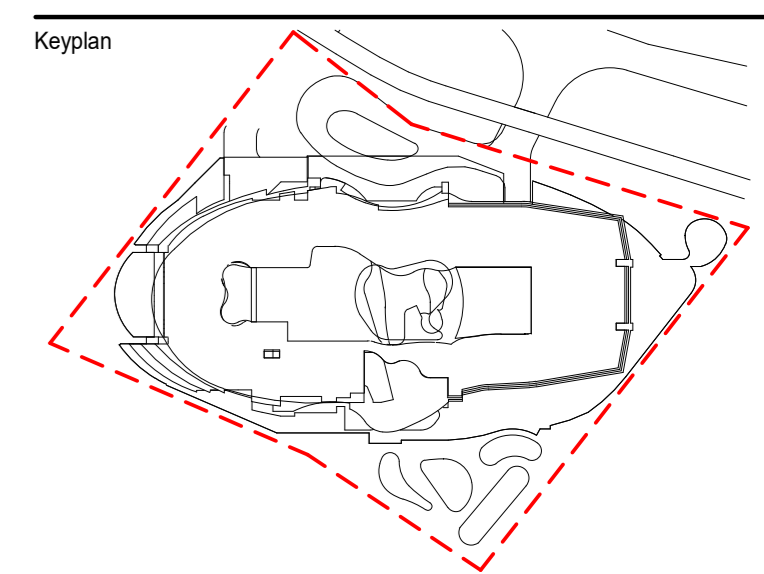

Nominated Architect: Anthony Palamara QLD ARN 5628
Do not scale this drawing. Verify all dimensions on site before commencing any work. Copyright © 2021 Buchanan. This drawing remains the property of The Buchanan Group Australia Pty Ltd. Reproduction in whole or in part without prior consent is forbidden.

File

CH|I|O|D|O
corporation
PURE PROJECTS
PROJECT MANAGEMENT

BSE / **ADP**
TRUSTEES ENGINEERS Consulting Engineering

NORTHROP studio

mckenzie group carter

DURIE O DESIGN

Project
FAIRMONT RESORT
71-85 Port Douglas Rd, Port Douglas QLD 4877, Australia

Project Number
219194

Status
COORDINATION

Date Plotted
2/17/2021 8:14:03 AM

Date Issued
19/02/2021

Scale
1 : 250 @A0

Drawing Title
SITE COVERAGE

Drawing Number
DA-0060

Revision
2